
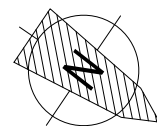


PROPOSED FIRST FLOOR PLAN
SCALE 1:50

REV	DATE	BY	DESCRIPTION

 

NIGEL BIRD ARCHITECTS

CHARTERED ARCHITECTS ENGINEERS AND INTERIOR DESIGNERS

Henry Wood House 2 Riding House Street London W1W 7FA
Telephone: 0203 770 7571 E-Mail: nigel.bird@nigelbirdarchitects.co.uk www.nigelbirdarchitects.co.uk

Project: 38 Tottenham Ct Rd / 20 Percy St Dwg Name: Proposed First Floor Plan

RIBA Stage: Date: August '17 Scale: 1:50 at A3 Dwg no: 1562.311 Rev:

