


FIRST FLOOR PLAN



ROOF PLAN

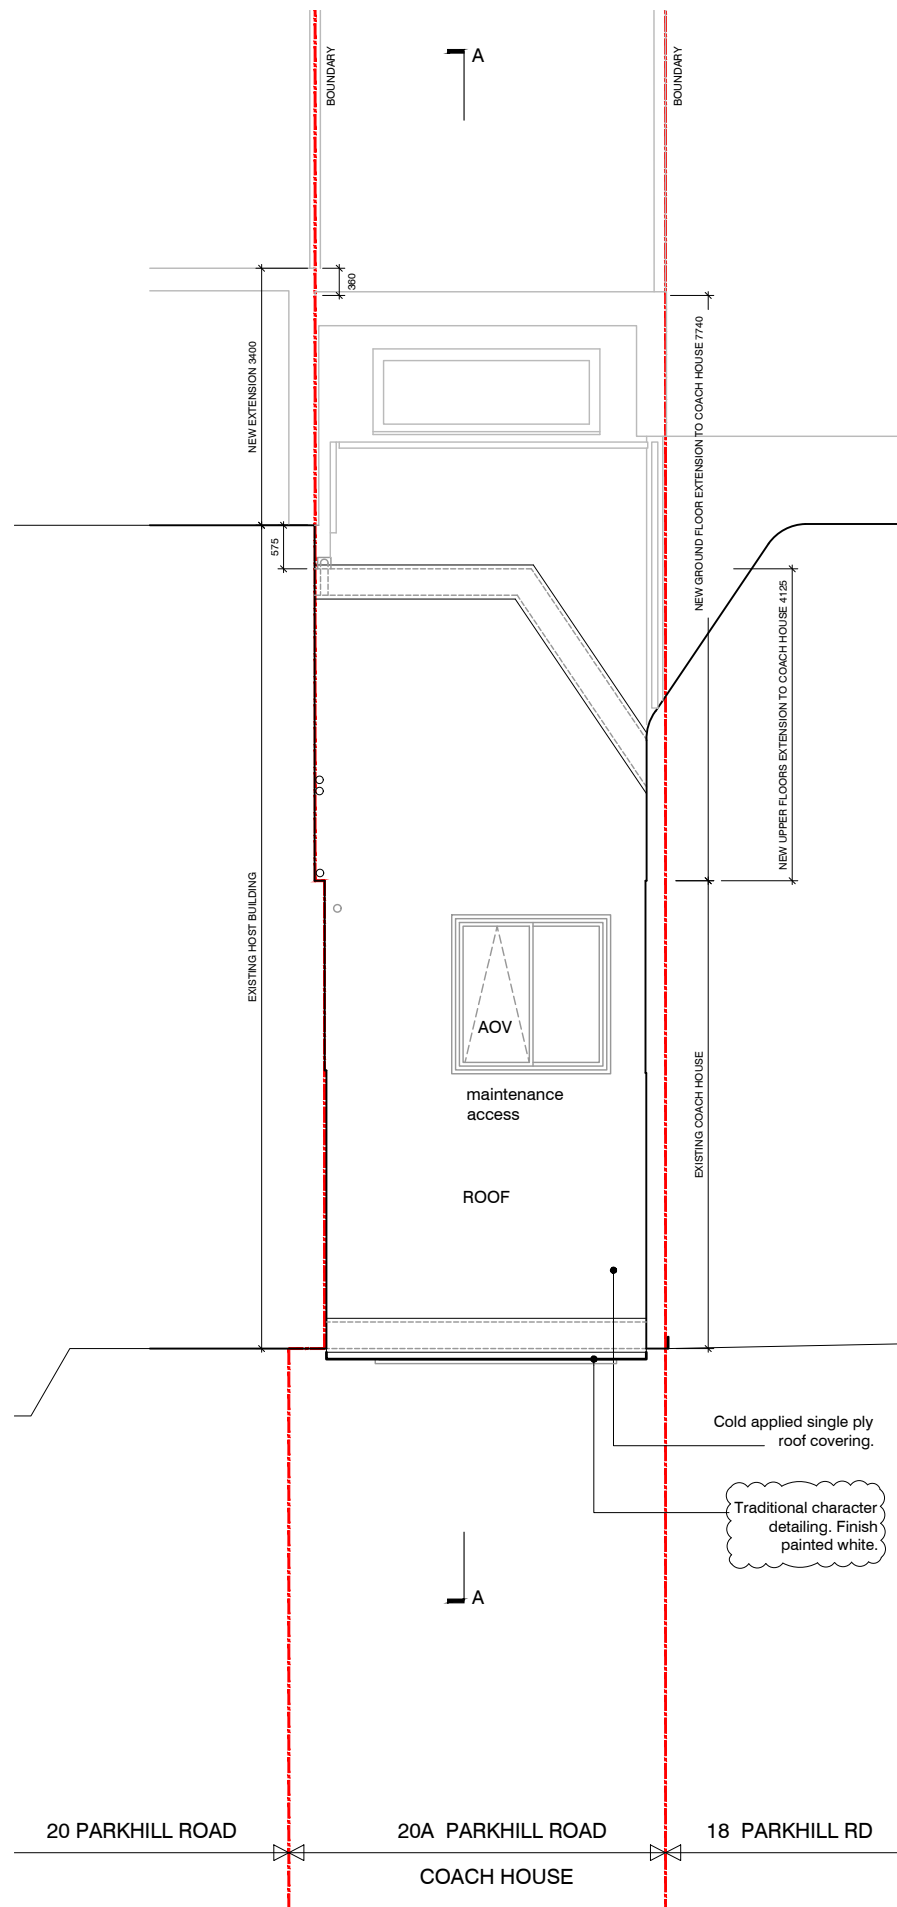

- NOTES:
1. This drawing is copyright of Scancon Architects Ltd.
 2. Use figured dimensions only.
 3. Contractors to notify architect immediately of any dimensional discrepancy.

Revisions:

A - Amendments to incorporate pre-planning application enquiry recommendations
B - JANUARY 2018
Issued to Local Authority as part of an application for Full Planning Permission and Conservation Area Consent.
C - MARCH 2018 - Amendments to subdivision of front window at raised ground floor and further depth added to the stucco moulding around the windows



drawing status: **PLANNING**

job title: **20A PARKHILL ROAD**
London NW3 2YN

client: Hyjan Investments Holdings Ltd

drg. title: **FIRST FLOOR & ROOF PLAN**
Proposed Layout

drawn: mk | audited: bgd | date: 10/2017 | scale: 1:50@A1
1:100@A3

job No: **0252** | drg. No: **PL 12** | rev: **C**