




PRIVACY SCREEN DETAIL Scale 1:10@A3

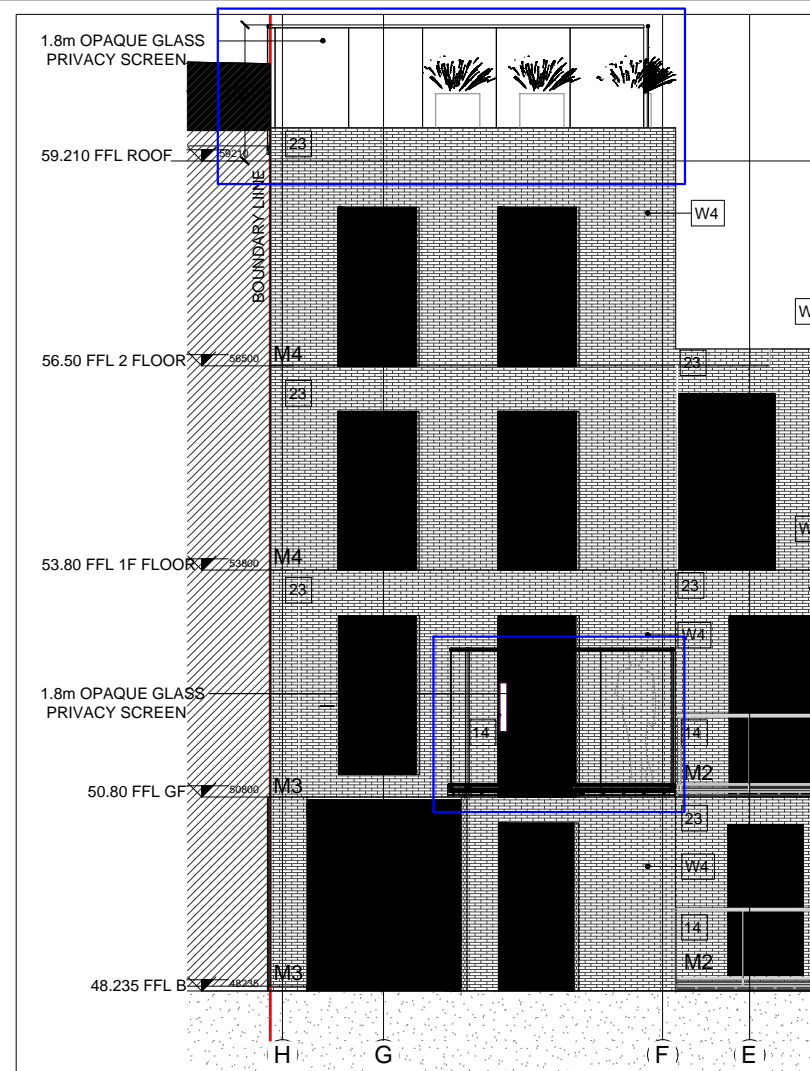


REAR ELEVATION Scale 1:100@A3

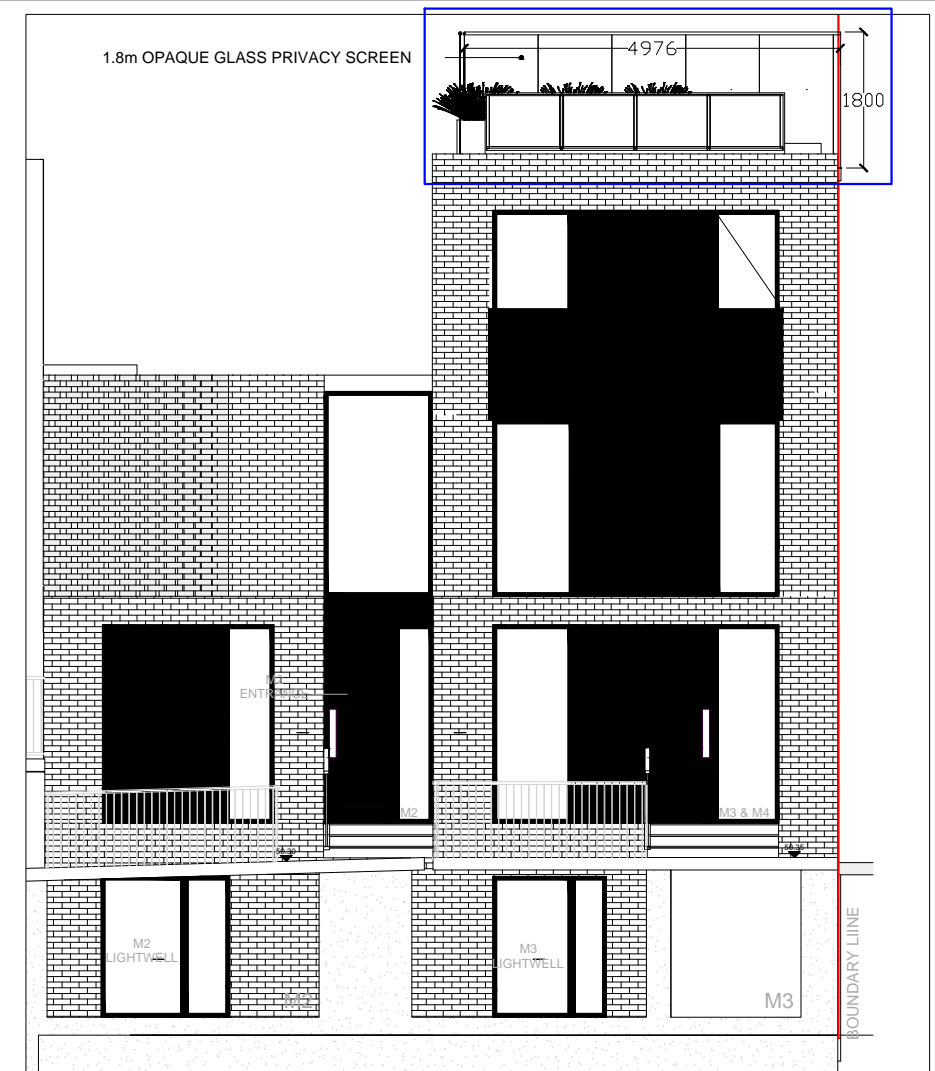

BALCONY ELEVATION Scale 1:100@A3

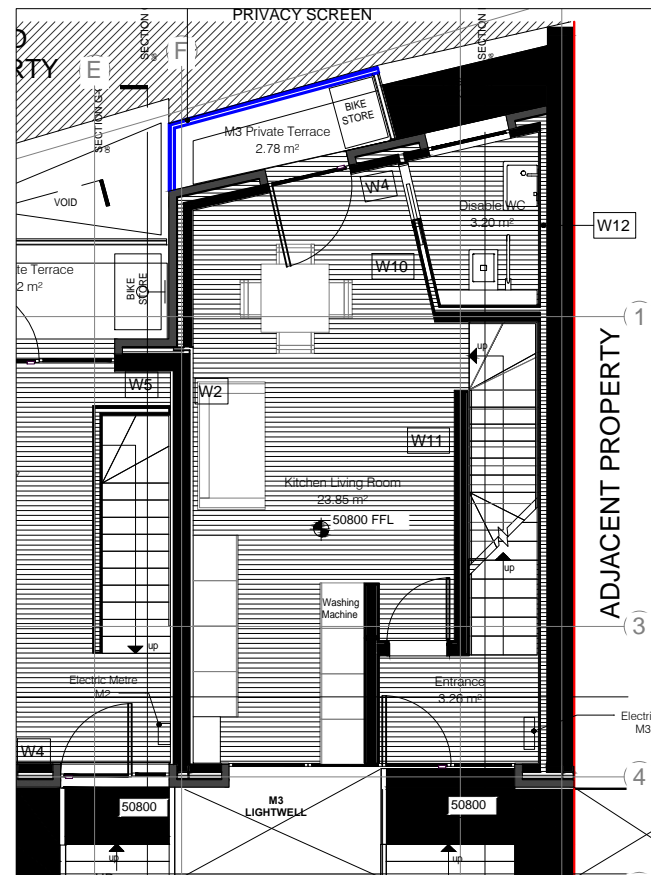

PROPOSED GROUND FLOOR PLAN Scale 1:100@A3

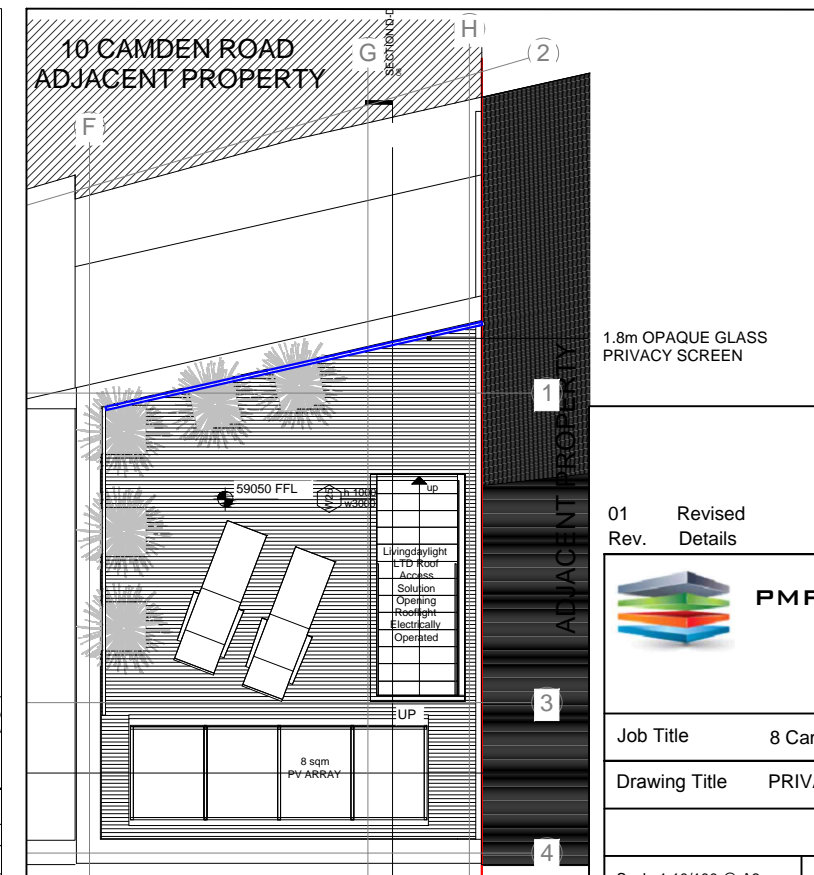

PROPOSED ROOF PLAN Scale 1:100@A3

01 Revised SN 01.03.2018
Rev. Details Check Date



T: +44(0) 20 7124 4171
E: info@pmpcl.com

Job Title 8 Camden Road
Drawing Title PRIVACY SCREEN DETAILS

Scale 1:10/100 @ A3	Drawn AZ	Dr. No. 17
Date 12.06.2017	Checked CP	Rev. 01