

**LBMV architects**

Luigi Montefusco Ltd  
 27 Elizabeth Mews  
 NW3 4UH London  
 T+44 (0) 207 483 3880  
 info@lbmvarchitects.com  
 www.lbmvarchitects.com

DRAWINGS STATUS  
**PLANNING PERMISSION**

A3

DRAWN  
 MC, AP

CHECKED  
 LM

PROJECT TITLE  
**SIDE EXTENSION  
 REAR EXTENSION  
 INTERNAL ALTERATIONS**

DATE  
 29.02.2016

SCALE  
 1:1250

DRAWING TITLE  
**ORDINANCE SURVEY MAP**


GENERAL NOTE  
 - This drawing should be removed from currency immediately when a revised version is issued.  
 - All dimensions to be checked on site by the contractor. Discrepancies to be reported before proceeding with the works.  
 - This drawing is copyrighted.  
 - All dimensions in mm's.

LEGEND

06 Lyndhurst Gardens  
 NW3 5NR

JOB NO  
 0050


DRAWING NO  
 A2001

 

REV	DESCRIPTION	DATE	NAME
05		23-03-2018	
04		19-03-2018	
03		02-03-2018	
02		23-01-2018	
01		22-01-2018	

**SITE PLAN**

SCALE 1:500

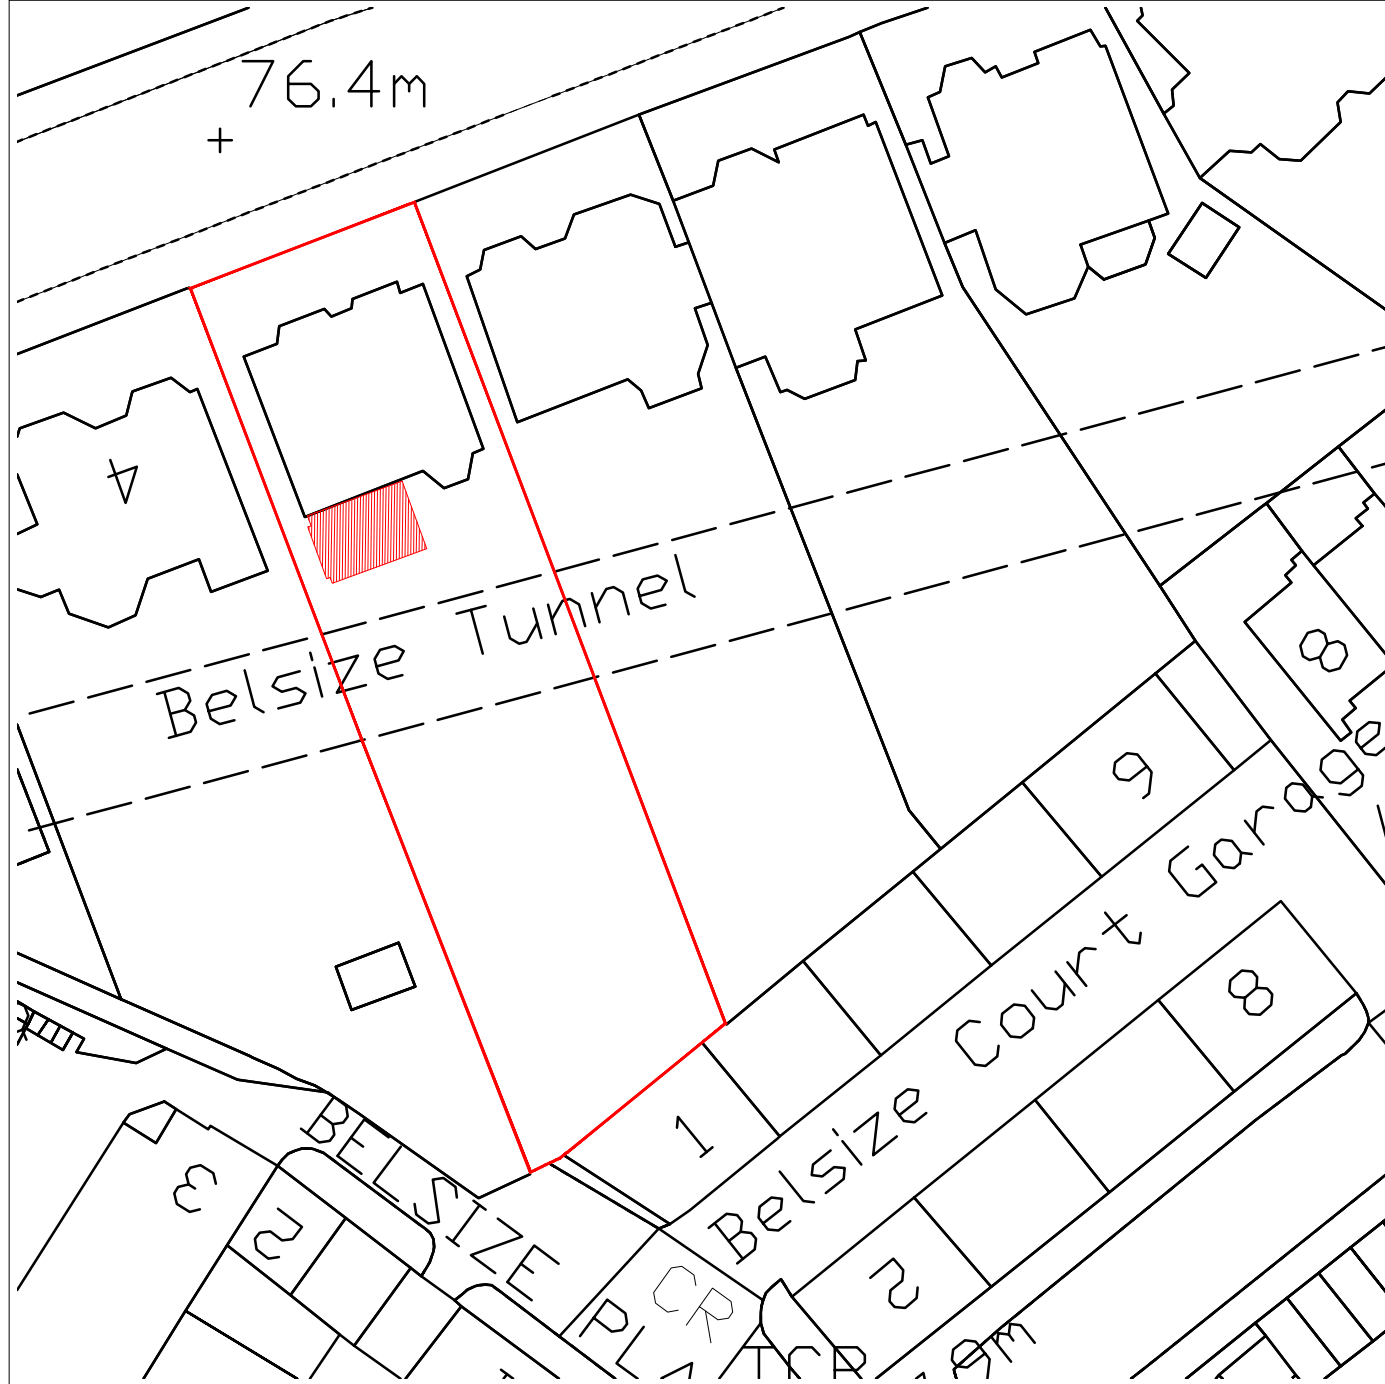

**LBMV architects**

Luigi Montefusco Ltd  
27 Elizabeth Mews  
NW3 4UH London  
T+44 (0) 207 483 3880  
info@lbmvarchitects.com  
www.lbmvarchitects.com

DRAWINGS STATUS  
PLANNING PERMISSION A3

PROJECT TITLE  
SIDE EXTENSION  
REAR EXTENSION  
INTERNAL ALTERATIONS

06 Lyndhurst Gardens  
NW3 5NR

DRAWN  
MC, AP

DATE  
29.02.2016

DRAWING TITLE  
SITE PLAN

JOB NO  
0050


CHECKED  
LM

SCALE  
1:500

DRAWING NO  
A2002

GENERAL NOTE  
- This drawing should be removed from currency immediately when a revised version is issued.  
- All dimensions to be checked on site by the contractor. Discrepancies to be reported before proceeding with the works.  
- This drawing is copyrighted.  
- All dimensions in mm's.

LEGEND

 

REV	DESCRIPTION	DATE	NAME
05		23-03-2018	
04		19-03-2018	
03		02-03-2018	
02		23-01-2018	
01		22-01-2018	








**EXISTING GROUND FLOOR PLAN**

SCALE 1:50

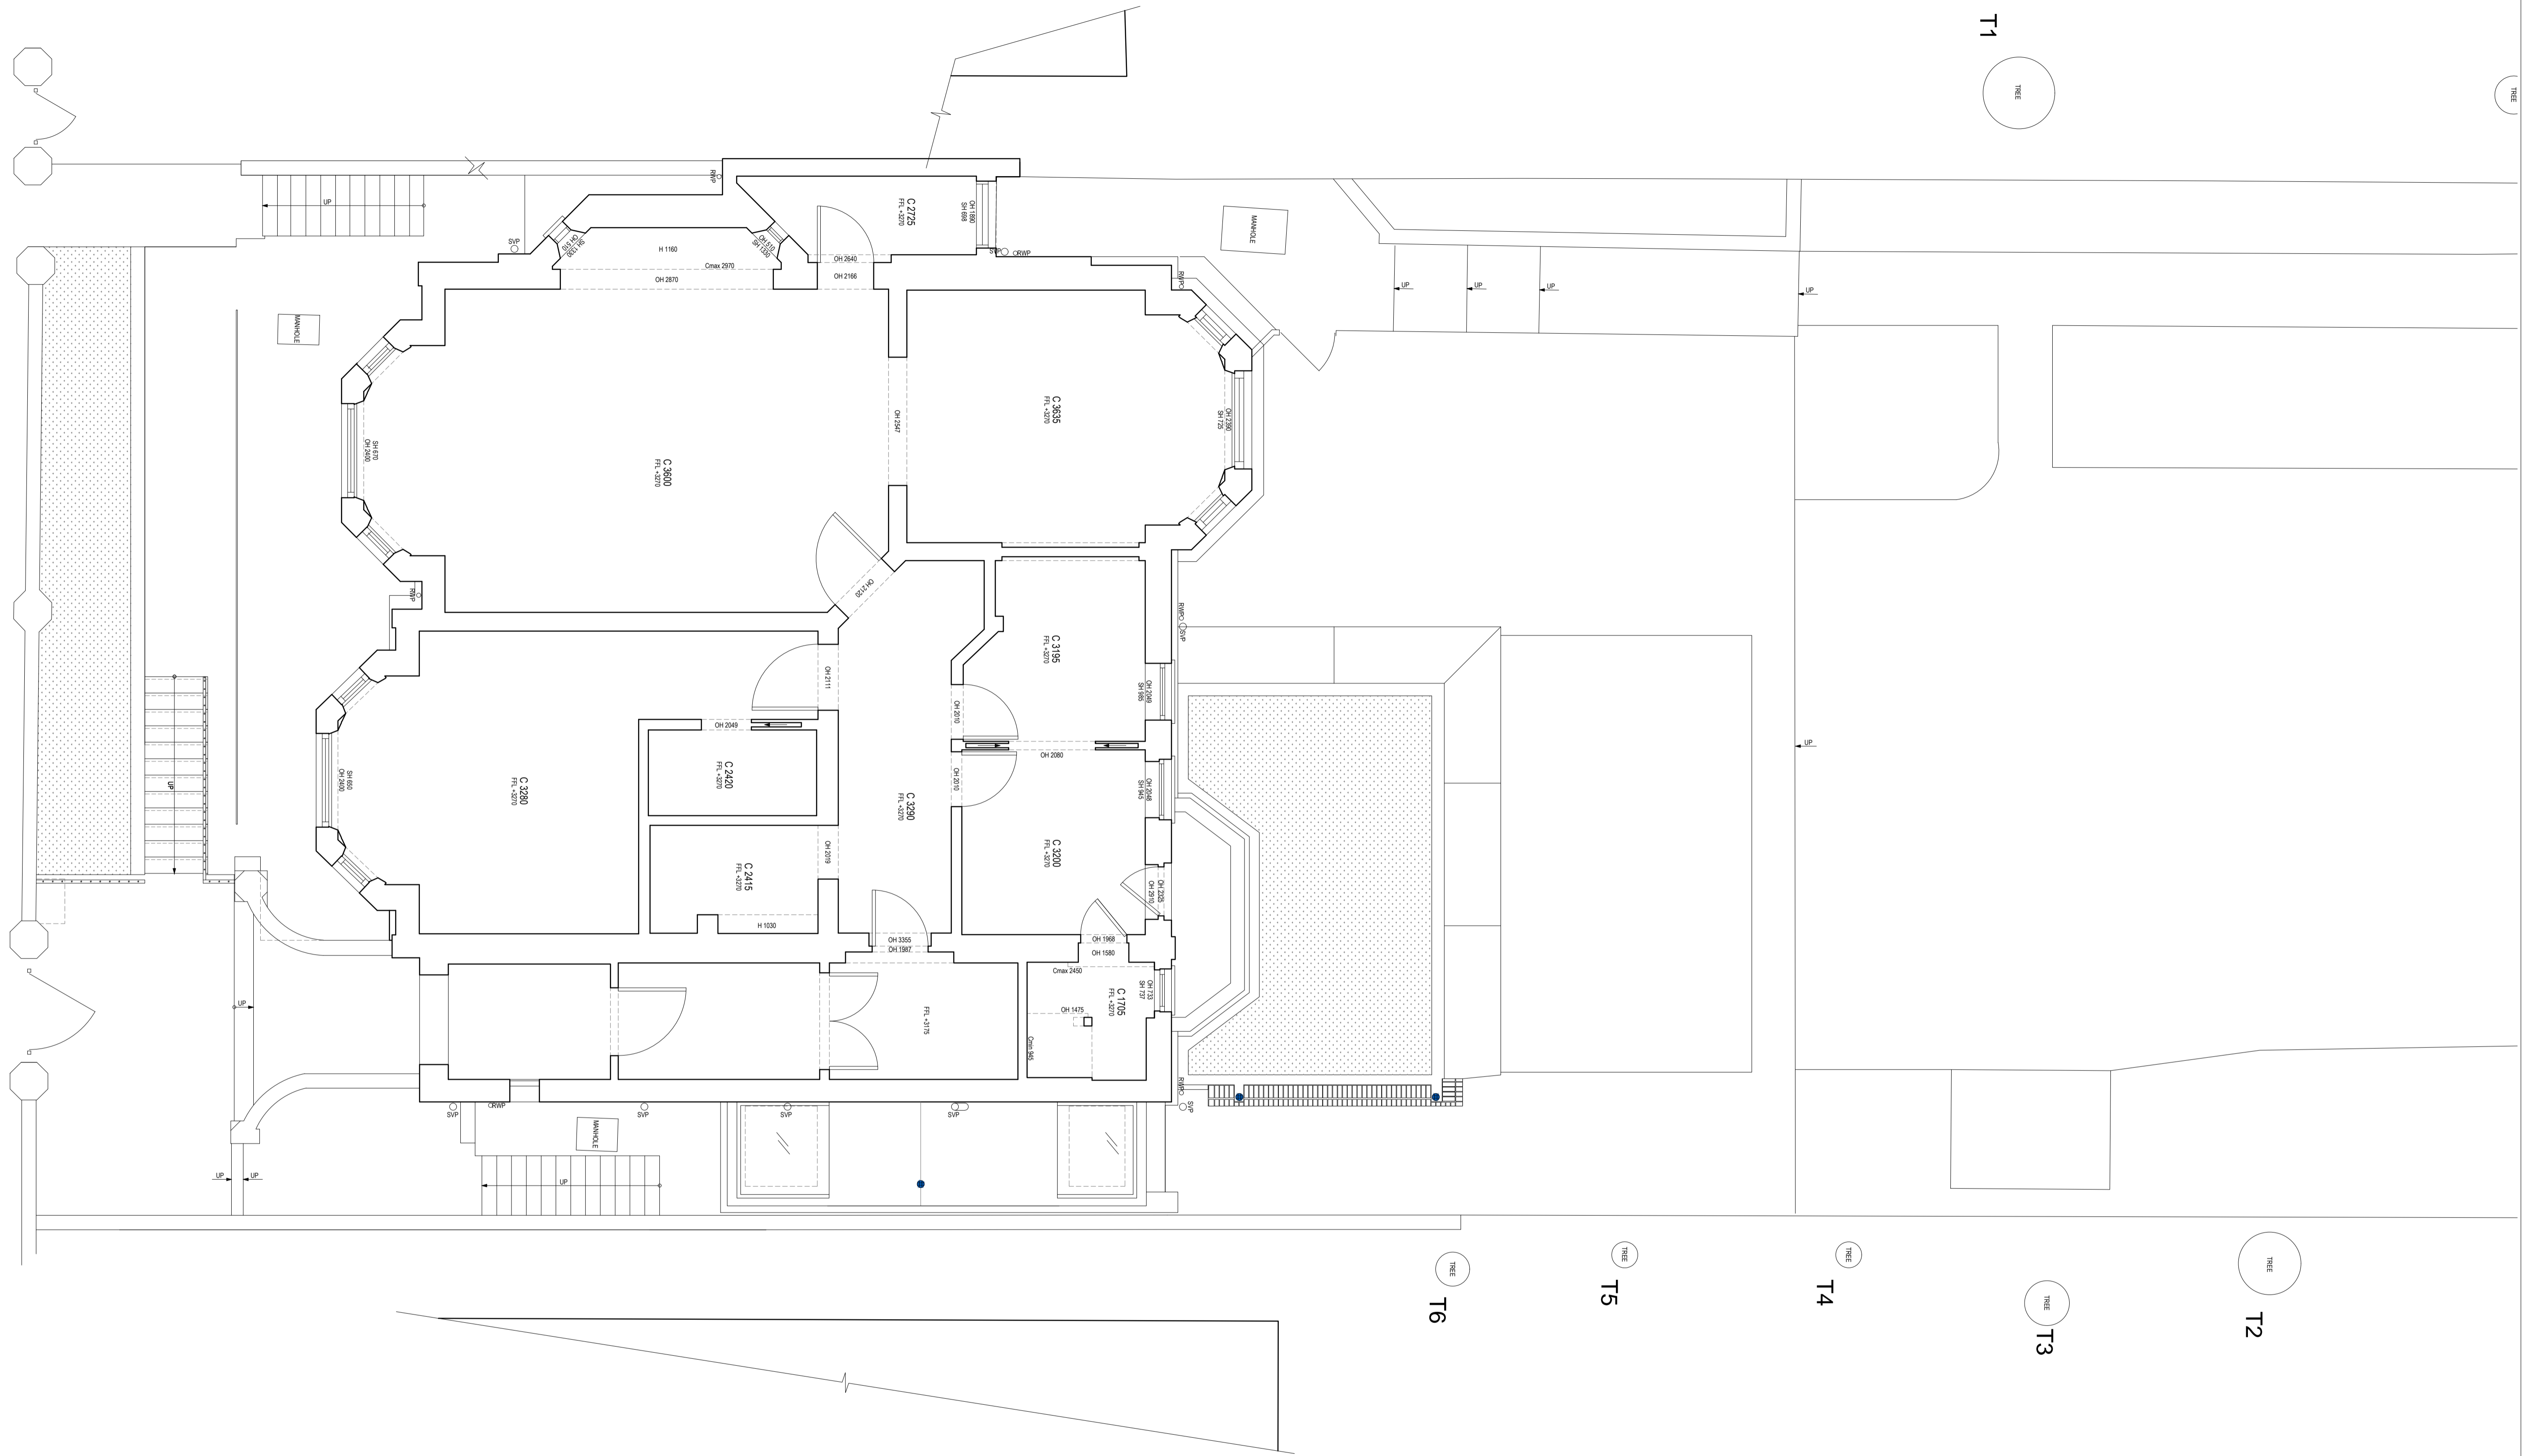

**LBMV architects**  
 Luigi Moretti & Partners Ltd  
 27 Essex Street, NW3 4LP, London  
 T+44 (0) 207 483 3880  
 info@lvmv.com  
 www.lvmv.com

STAGE B  
 PROJECT TITLE  
**SIDE EXTENSION  
 REAR EXTENSION  
 INTERNAL ALTERATIONS**

05 Lyndhurst Gardens  
 NW3 5NR

DATE  
 02.08.2016

SCALE  
 1:50@A1

DRAWING TITLE  
**EXISTING LOWER  
 GROUND FLOOR PLAN**

JOB NO  
 0050

DRAWING NO  
 A2004

GENERAL NOTE  
 1. This drawing should be removed from currency immediately when a revised version is issued.  
 2. All dimensions to be checked on site by the contractor. Discrepancies to be reported before proceeding with the works.  
 3. This drawing is copyrighted.  
 4. All dimensions in mm's.  
 5. All structural elements size and position to be verified from structural engineer drawings.  
 6. All services to be designed by contractor.  
 7. All skylights to be cleaned by specialist company.

NOTE  
 1:100 0 1 2 5 m  
 1:250 0 1 2 m  
 1:500 0 100 1000mm  
 1:200 0 100 500 mm  
 1:100 0 100 200 mm

REV	DESCRIPTION	DATE	NAME
01		22.03.2016	
02		18.03.2016	
03		02.08.2016	
04		23.01.2016	
05		22.03.2016	








**PROPOSED GROUND FLOOR PLAN**

SCALE 1:50

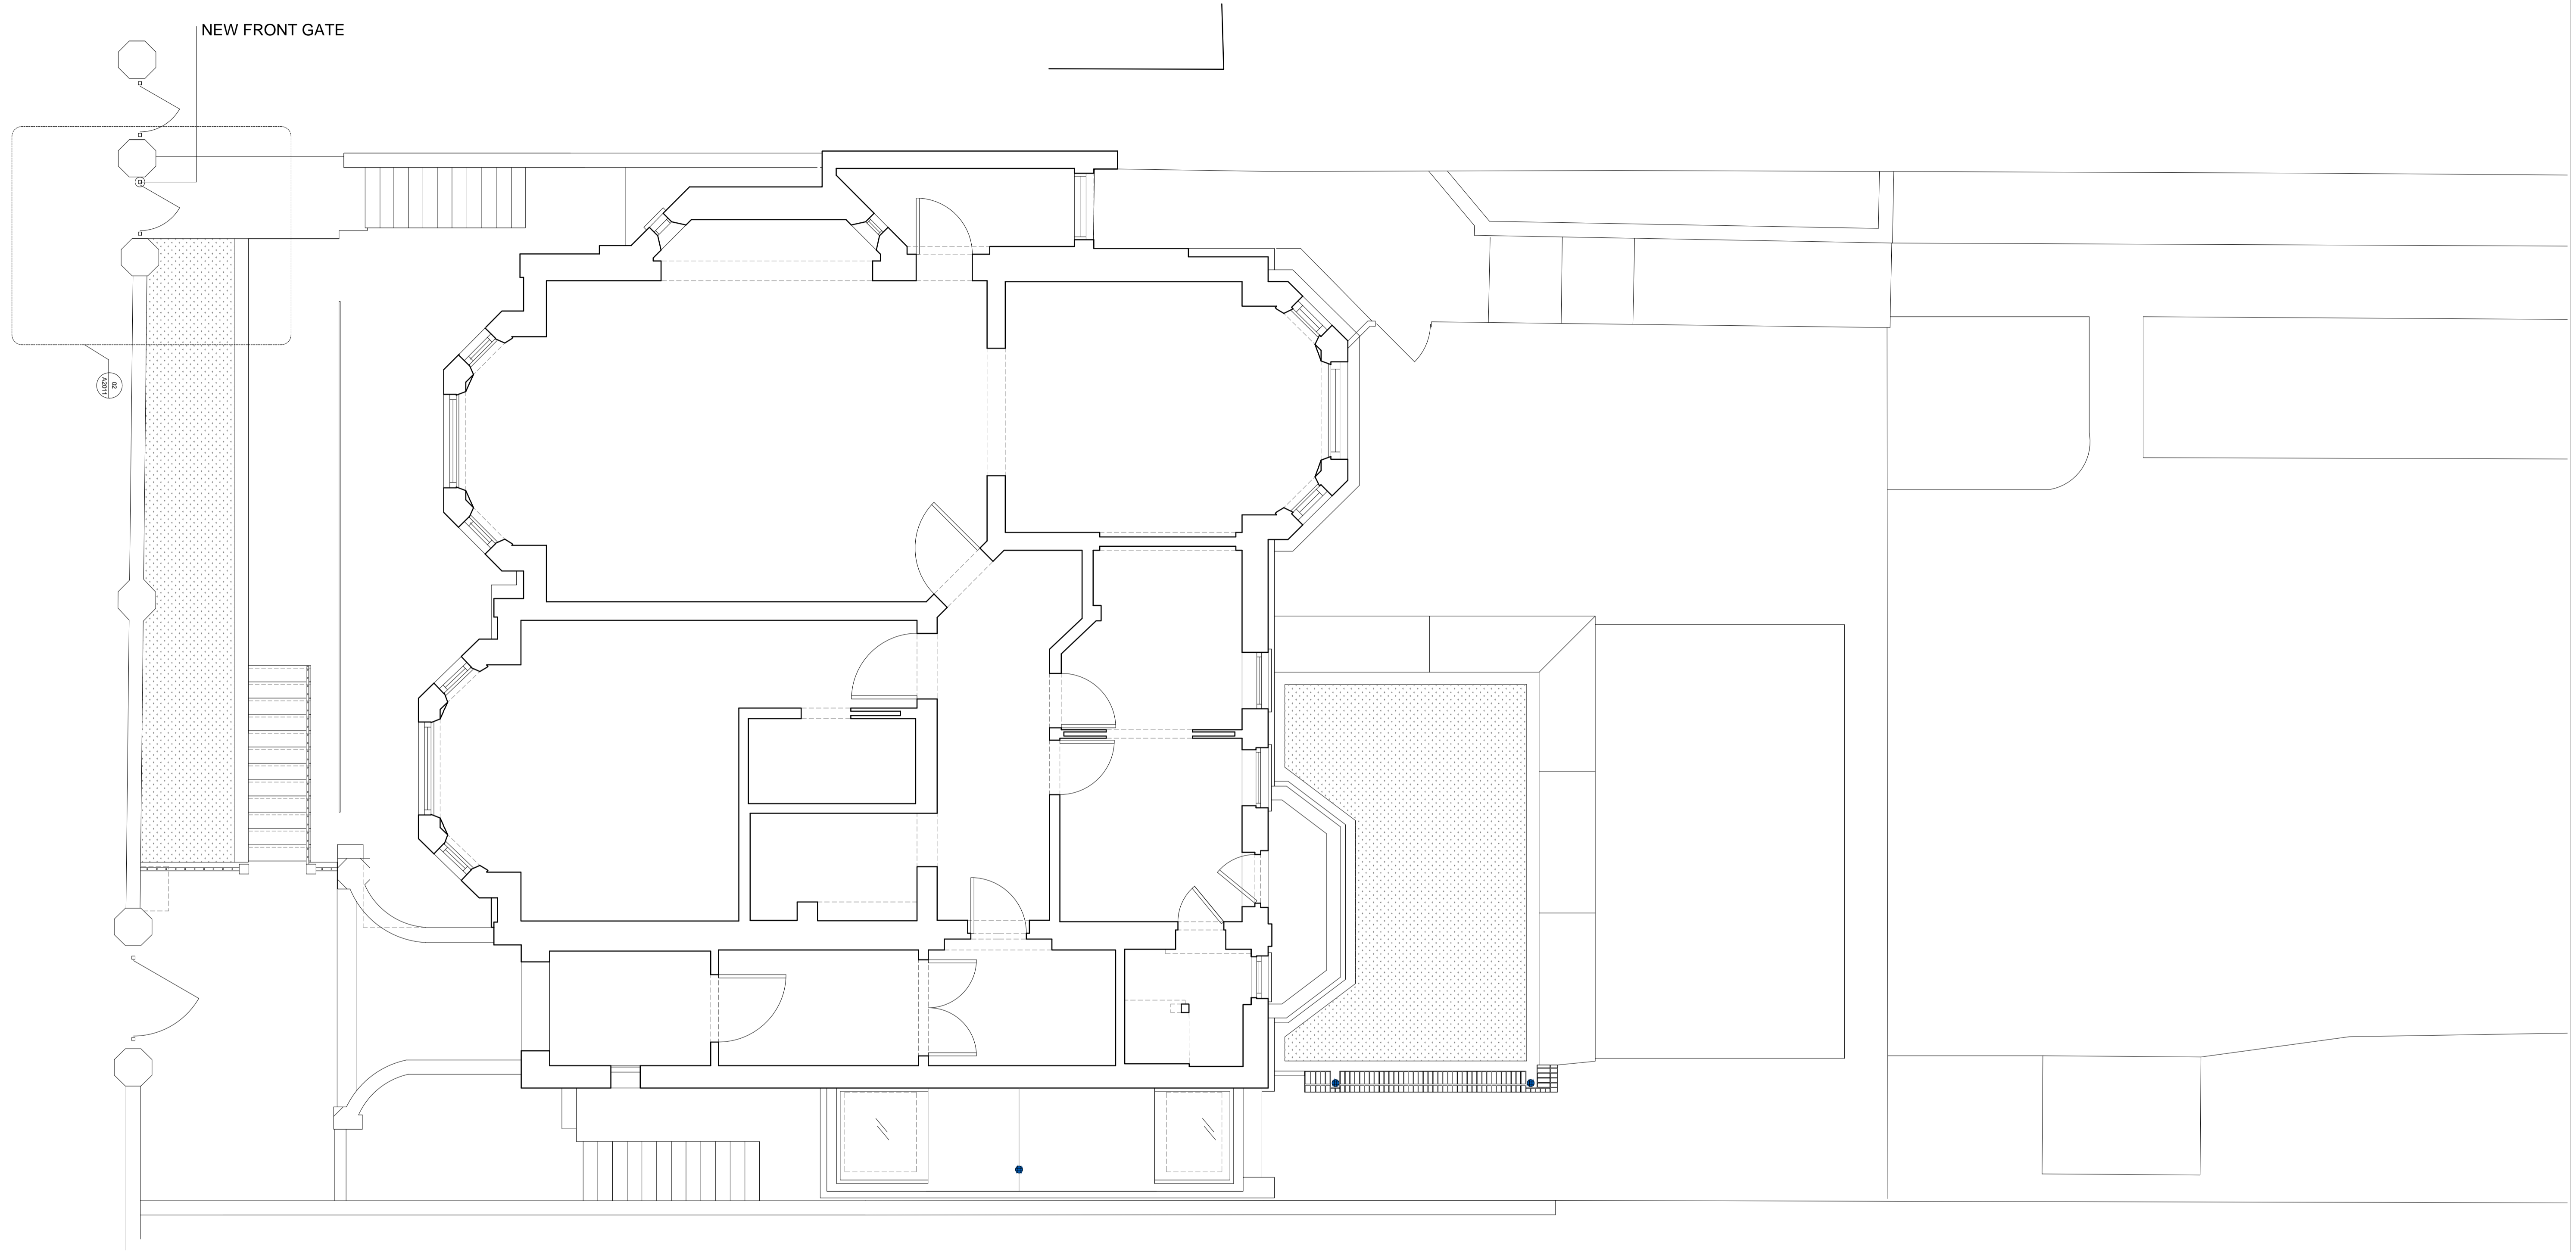

**LBMV architects**  
Lug Morrellusco Ltd  
27 Essex Mees, NW3 4LH, London  
T+44 (0) 207 483 3880  
lvm@lvmarchitects.com  
www.lvmarchitects.com

06 Lyndhurst Gardens  
NW3 5NR

STAGE B	A1	DRAWN MC, UG	CHECKED LM	PROJECT NO. 02.08.2016	SCALE 1:50@A1
SIDE EXTENSION REAR EXTENSION INTERNAL ALTERATIONS		DRAWING TITLE <b>PROPOSED LOWER GROUND FLOOR PLAN</b>		JOB NO. 0050	DRAWING NO. A2006

GENERAL NOTE

1. This drawing should be removed from currency immediately when a revised version is issued.
2. All dimensions to be checked on site by the contractor. Discrepancies to be reported before proceeding with the works.
3. This drawing is copyrighted.
4. All dimensions in mm's.
5. All structural elements size and position to be verified from structural engineer drawings.
6. All services to be designed by contractor.
7. All skylights to be cleaned by specialist company.

REV	DESCRIPTION	DATE	NAME

NOTE

1:100 0 1 5 m

1:50 0 1 2 m

1:25 0 100 1000mm

1:20 0 100 1000 mm

1:10 0 100 500 mm

1:5 0 100 200 mm











