


Front Elevation  
Proposed

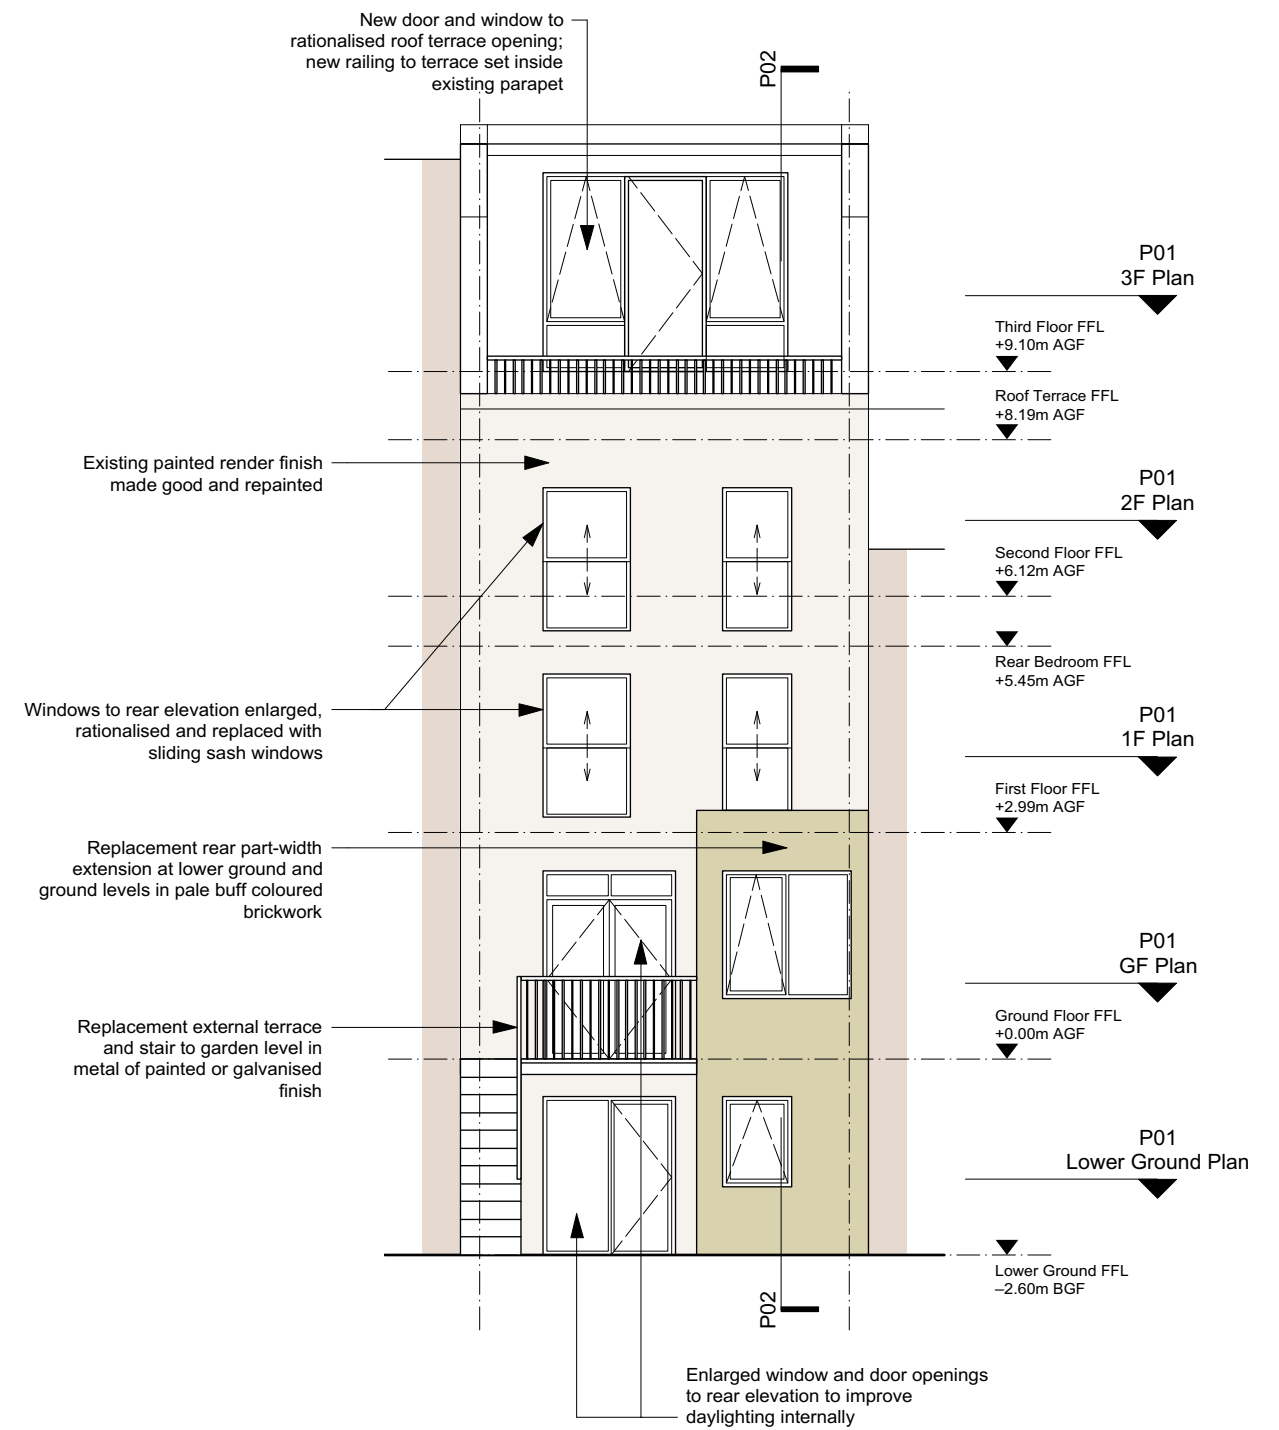

Rear Elevation  
Proposed

239 Royal College Street  
Carthy & Company

P03 Proposed Elevations  
Revision E 16.03.18  
Scale 1:100 @ A3

