
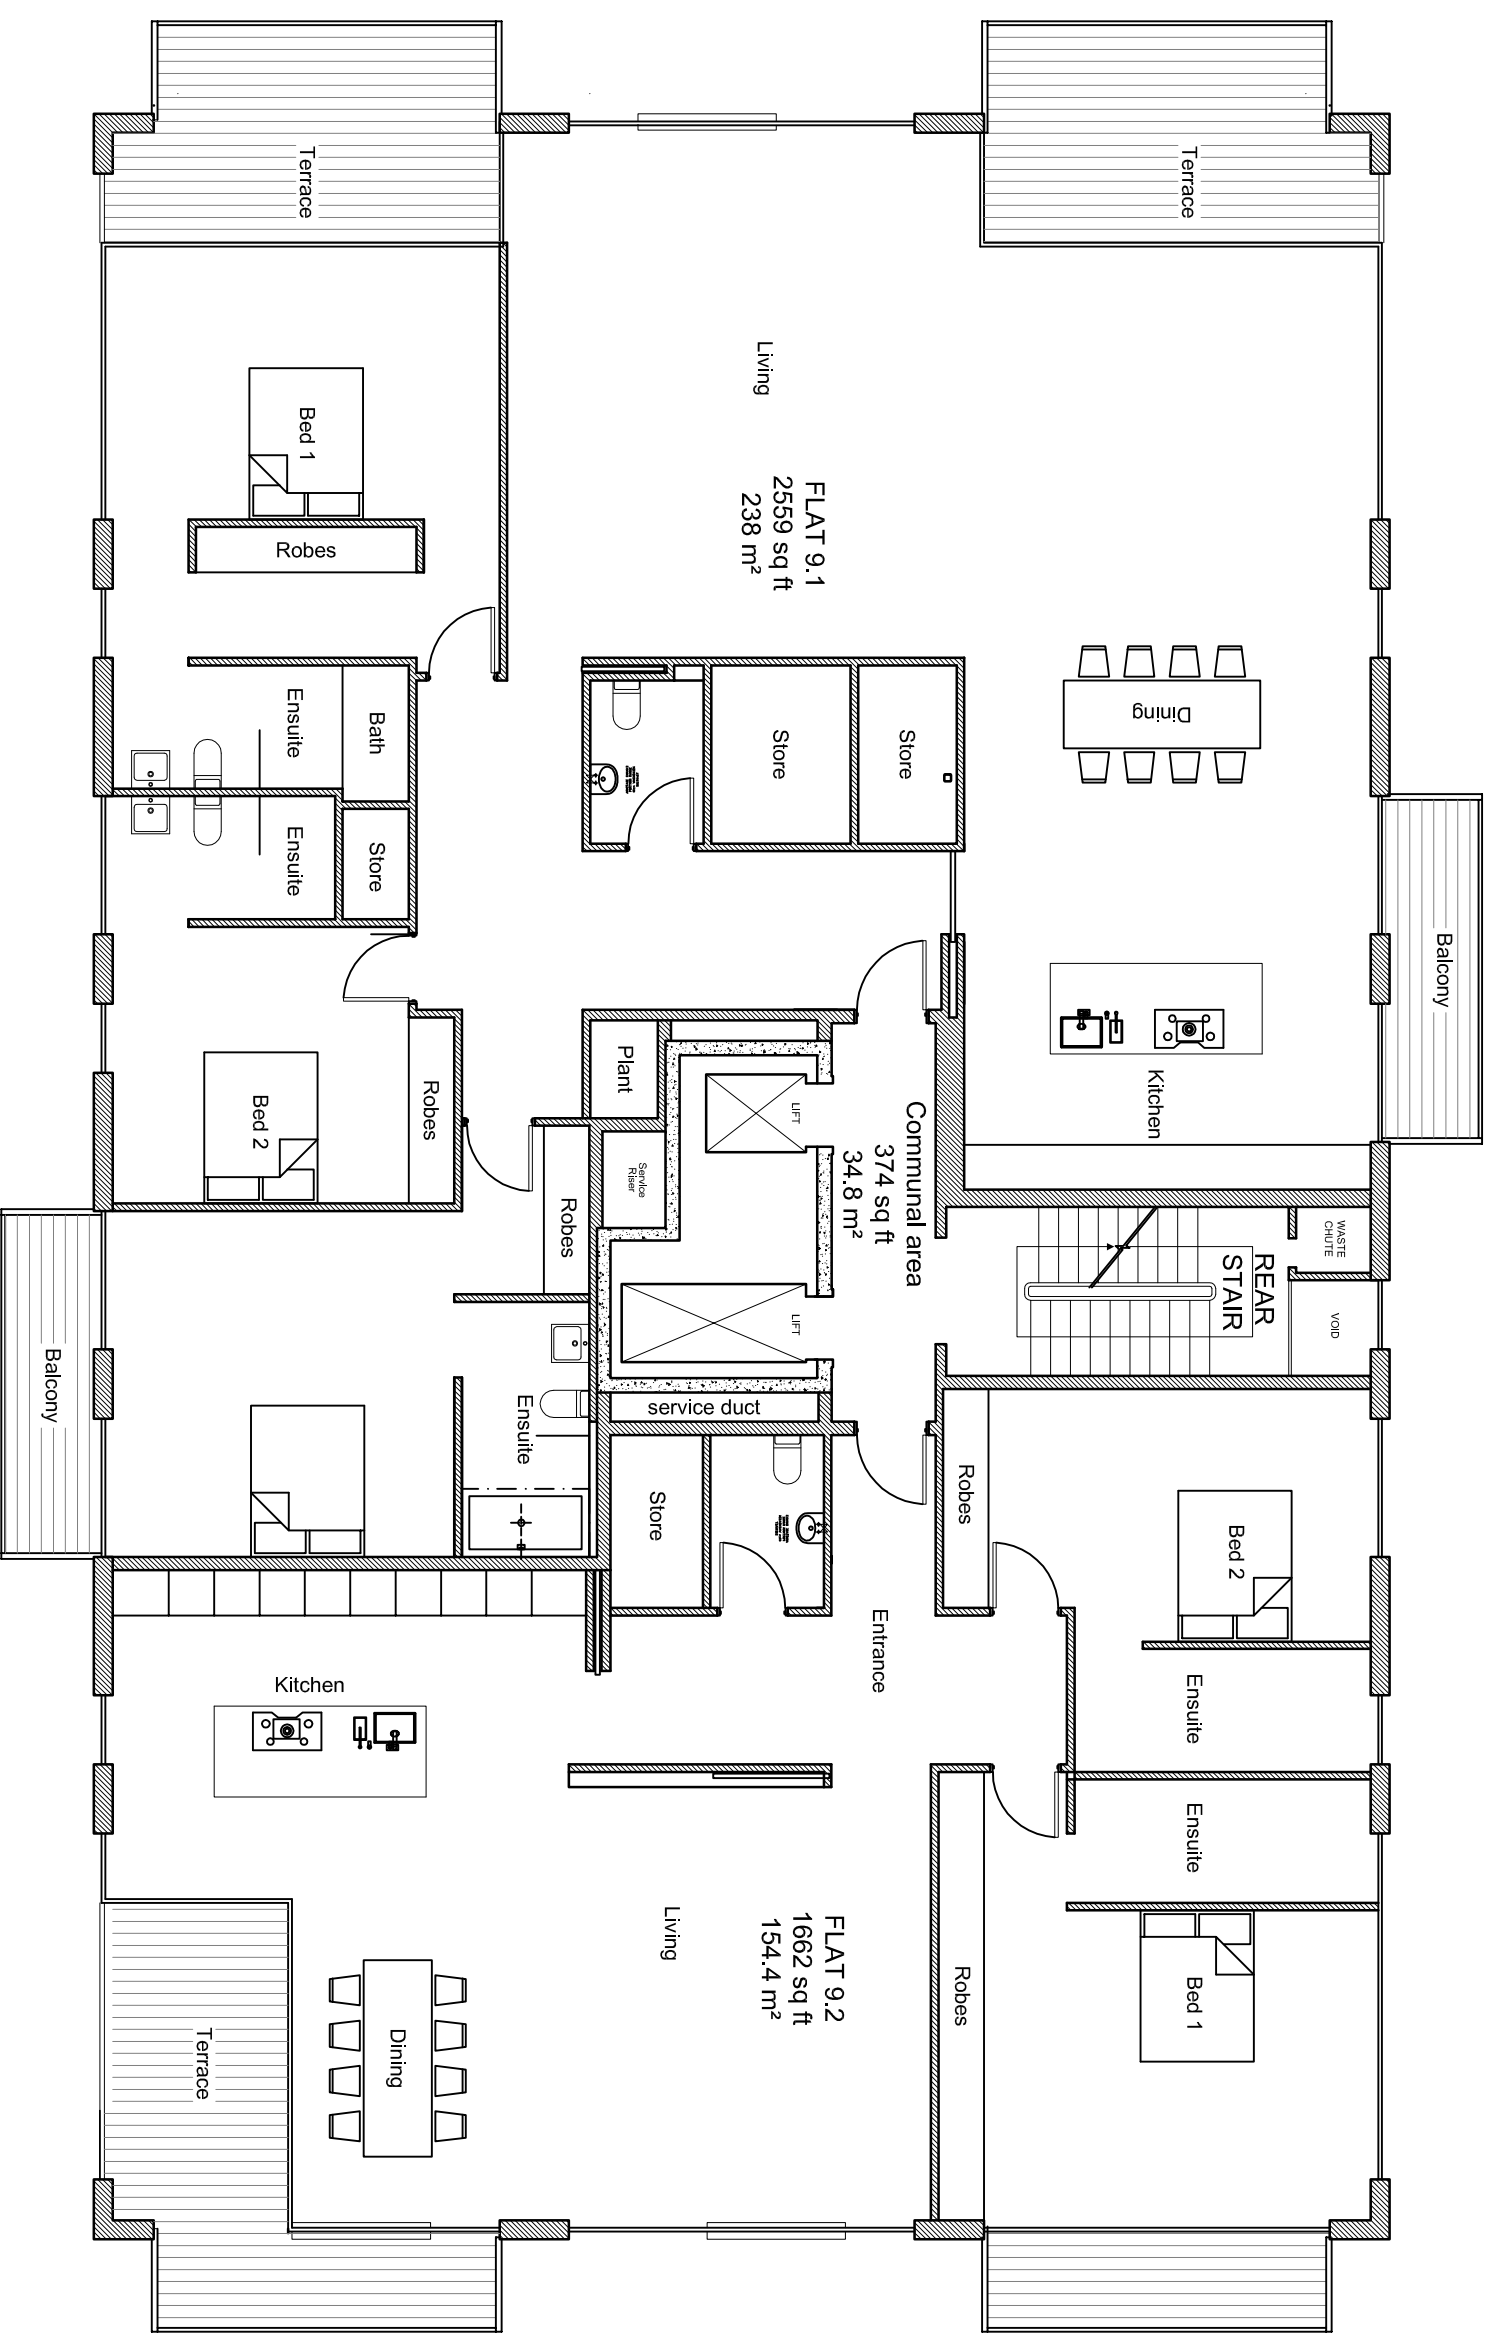
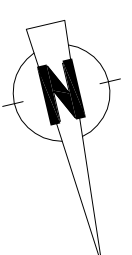


1 2 3 4 5 6 7 8 9 10m

 

A

B

B

A



**JIM GARLAND ARCHITECTS LTD**  
 ONE DOLPHIN QUAY  
 EMSWORTH PO10 7BU  
 01243 370502  
 01243 378127  
 email: info@garland.org.uk

Client: Pitton Ltd, 32 Bloomsbury Street, London

200 784 Kings College Court, London NW3 3EA

Drawing Title: 9th floor plan proposed

Scale: 1:100 Date: 03/10/13

Drawing Number: 0903/1109 Revision: P4 Sheet Size: A3

Drawn: JAG Checked: -