
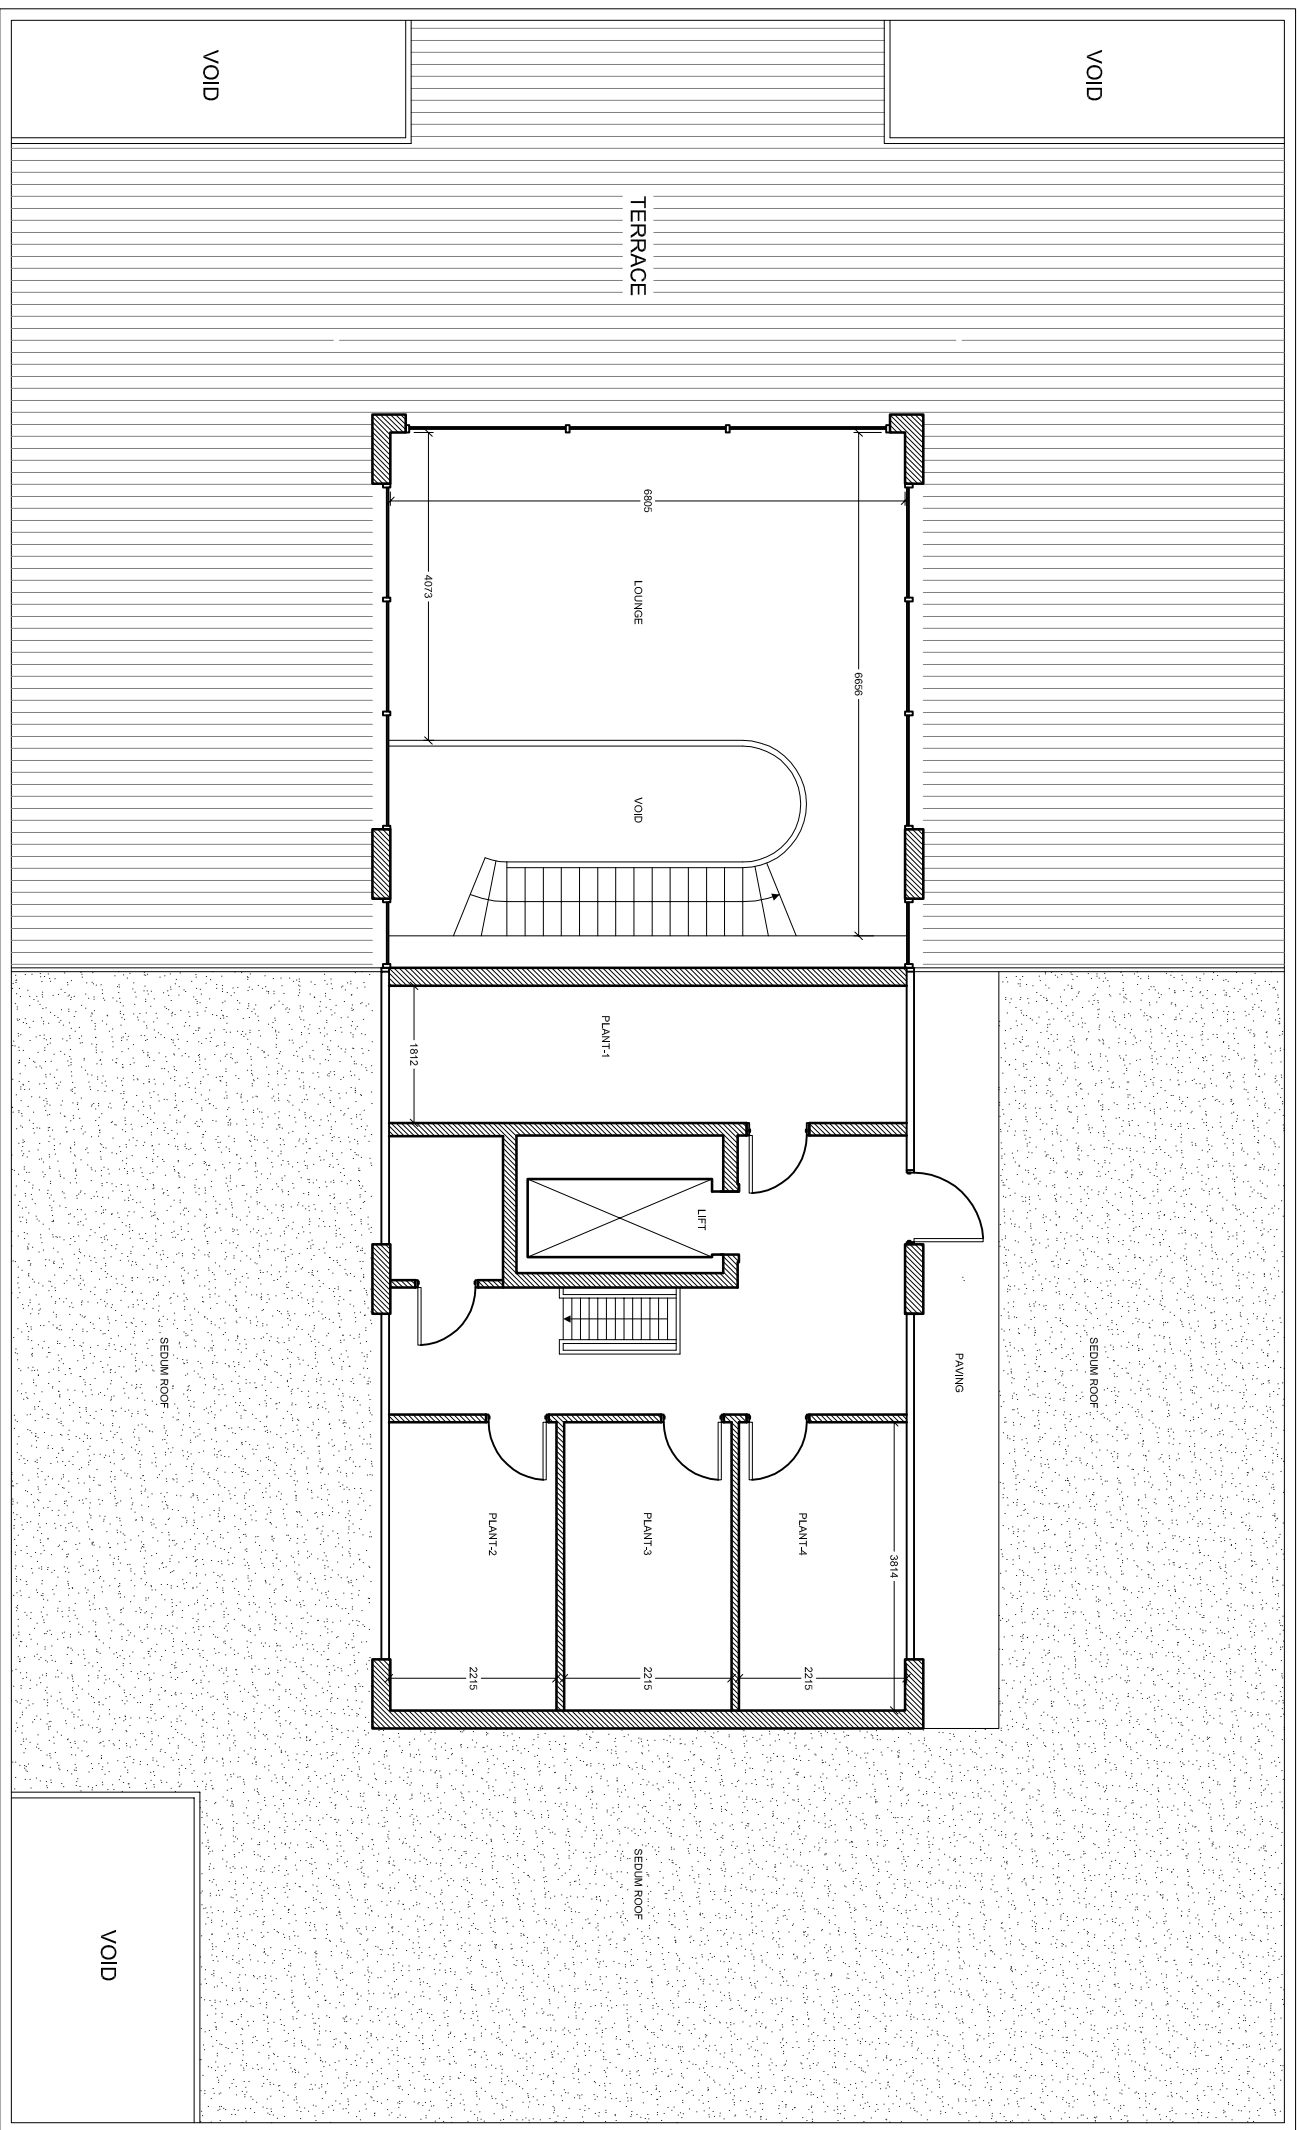
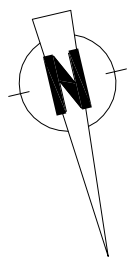


1 2 3 4 5 6 7 8 9 10m

 

A

B

B

A



JIM GARLAND ARCHITECTS LTD
ONE DOLPHIN QUAY
EMSWORTH PO10 7BU
01243 370502
01243 378127
email: info@garland.org.uk

Client Pitton Ltd, 32 Bloomsbury Street, London

200 784 Kings College Court, London NW3 3EA

Drawing Title 11th floor plan proposed

Scale 1:100 Date 03/10/13

Drawing Number 0903/1111 Revision P5 Sheet Size A3