


1 Ground Floor as Existing
Scale: 1:100



2 Ground Floor as proposed
Scale: 1:100

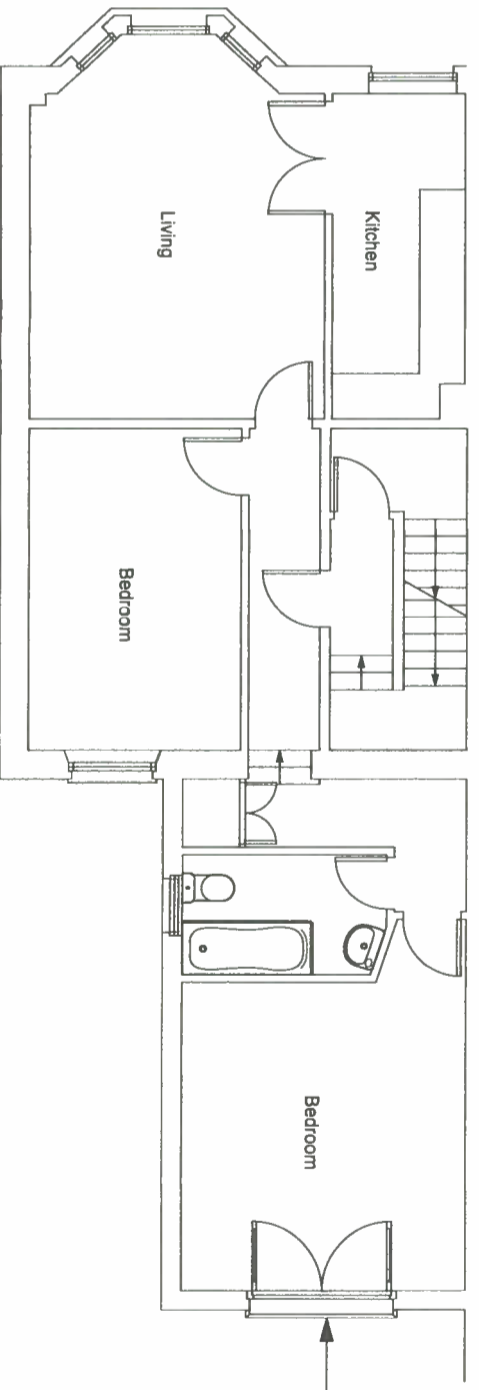

New Juliette balcony and French type doors

DSOTO ARCHITECTS 75 CANFIELD GARDENS LONDON NW6 3EA T: + 44 020 7278 5100 EMAIL: info@dsoto.com

Job Title:	1st Floor, 88 Savernake Road, London NW3	Date:	January 2018	Scale:	1:100/A3
Drawing Title:	Existing and Proposed - 1st Floor Plan	Draw No:	DS154-002	Revision:	

Contractors must verify all dimensions on site before commencing any work. Do not scale from this drawing. The Copyright of this drawing is reserved. This drawing must not be disclosed without authority from DSOTO.