


KEY PLAN

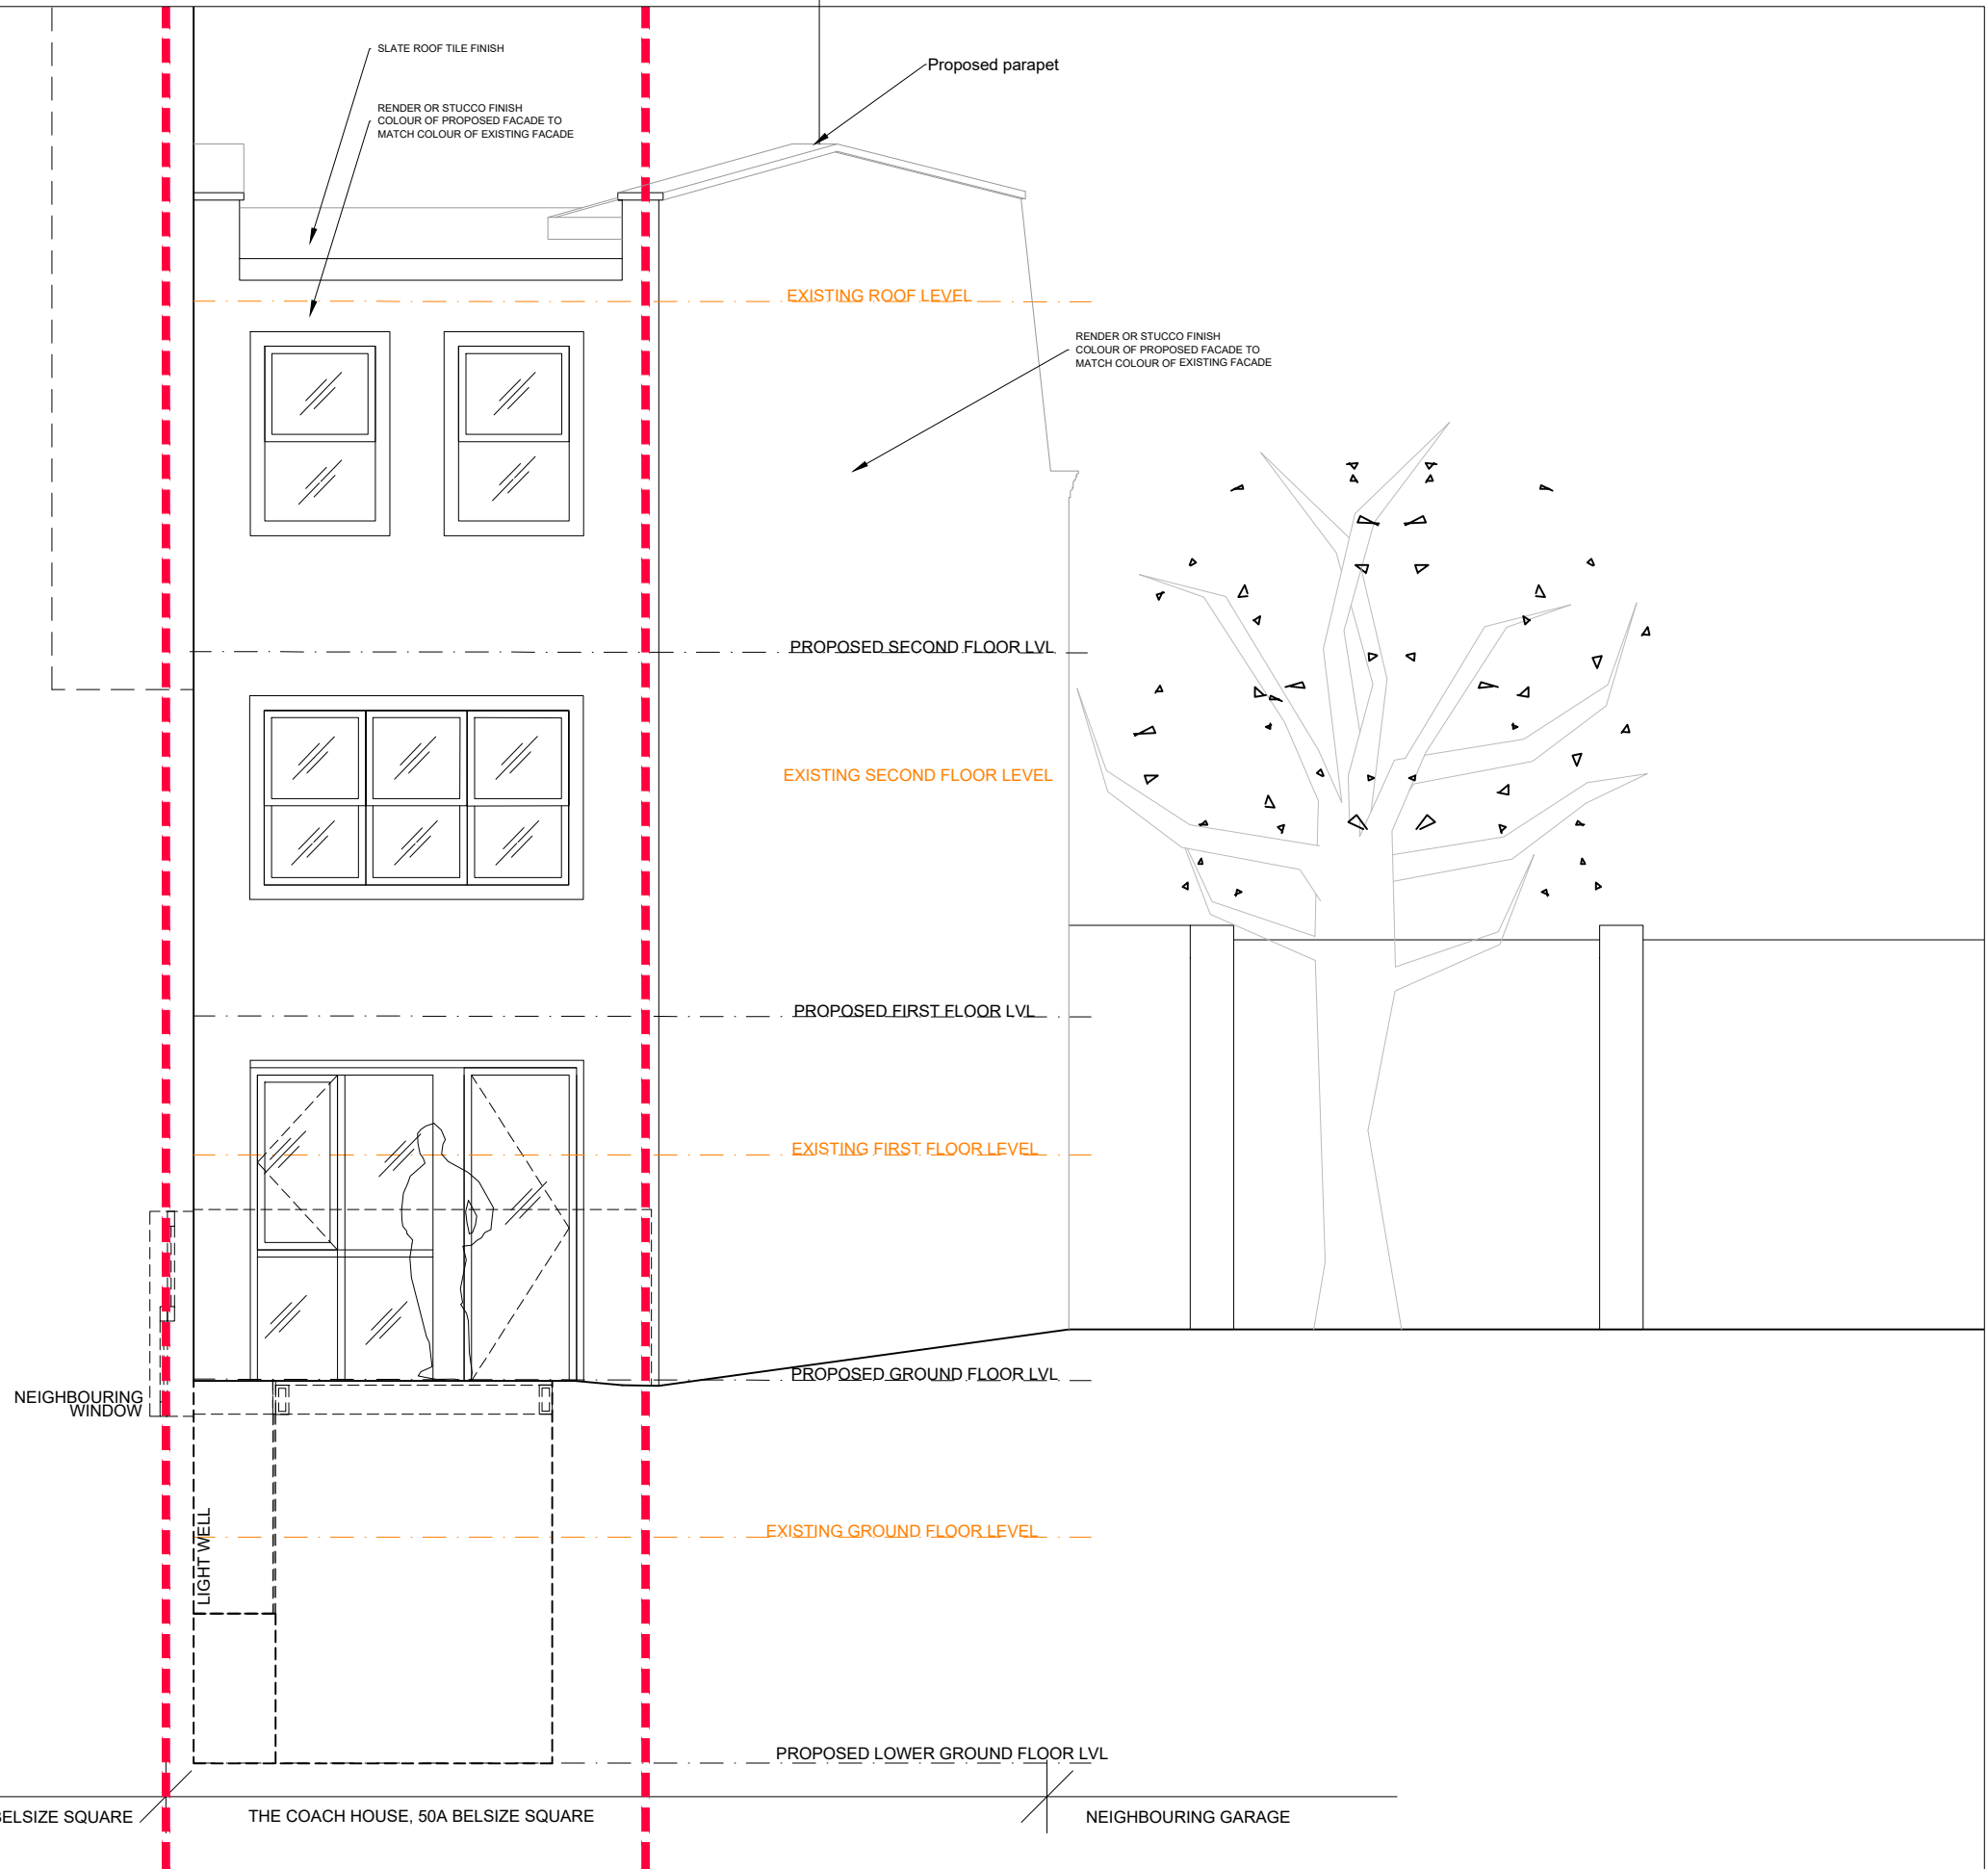


NOTE:

NOT FOR CONSTRUCTION.

All dimensions to be checked and verified on site prior to commencement of any works. Any discrepancies to be brought to the immediate attention of the architect.

KEY

- Site Boundary
- Existing Building Outline

 

Notes	Revision	Studio Gil LTD Floor 5 Hannibal House Elephant & Castle Shopping Centre London SE1 6TE T: +44(0)207 6177 932 E: mail@studio-gil.com	Project:	THE COACH HOUSE, 50A BELSIZE SQUARE, LONDON NW3 4HN	
	A - 23.08.17 Revised Planning drawings set		Drawing Title:	Proposed Rear Elevation	
			Drawing Number:	1507_PL_011	
			Scale:	1:50 @A3	Date: May 2017
			Revised:	A	
			Stabs:	<input checked="" type="checkbox"/> for information	<input type="checkbox"/> for tender
				<input type="checkbox"/> for construction	