


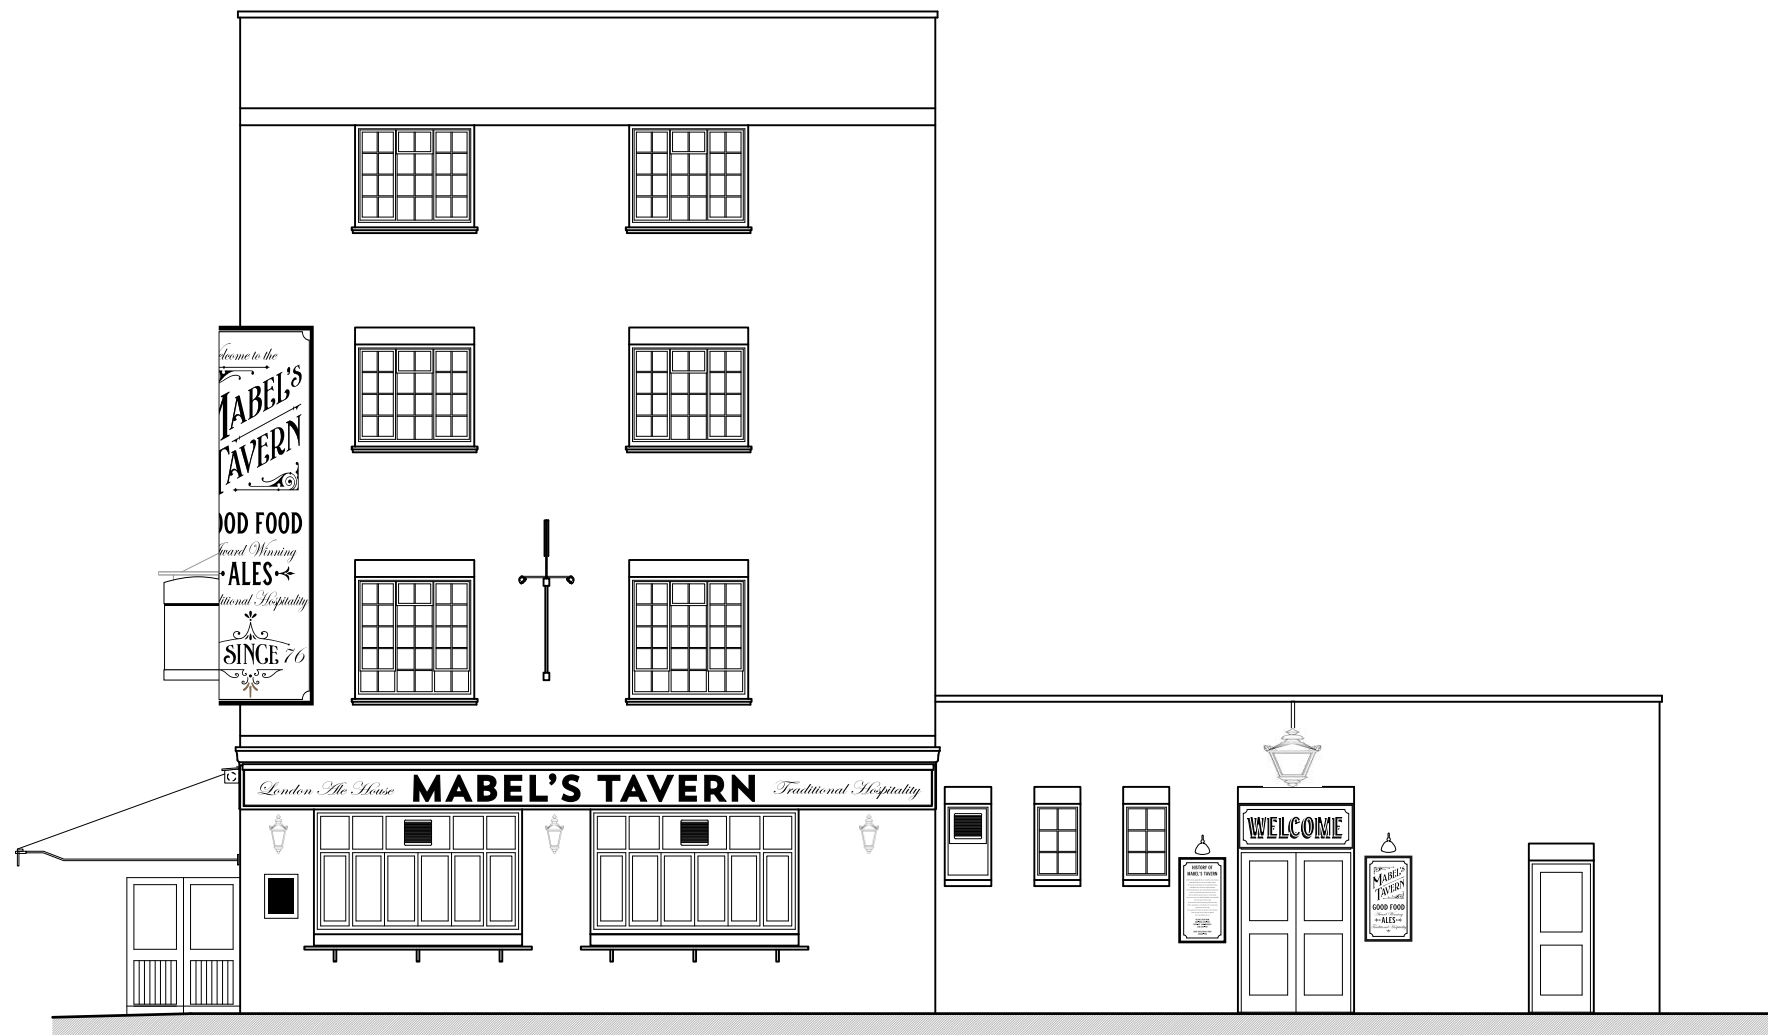

North-East Elevation




North-West Elevation




RE-COVER FRONT AWNINGS - SCALE 1:100


TYPE : SIGNWRITING
 QUANTITY : 2 OFF
 LETTER DIMS : 3150w X 1150h x 0d
 MATERIALS : PAINT
 COLOURS : GOLD
 LIGHTING : -
 FIXING : TO AWNING
 HEIGHT ABOVE GROUND: 2300mm
 MAX PROJECTION: 3000mm
 NOTES :

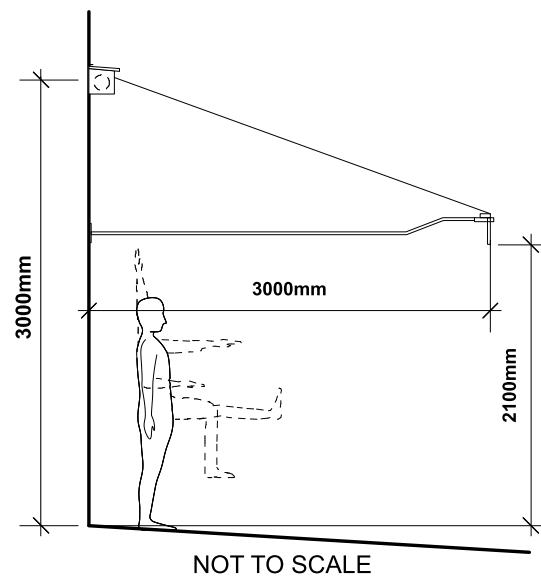

NOT TO SCALE

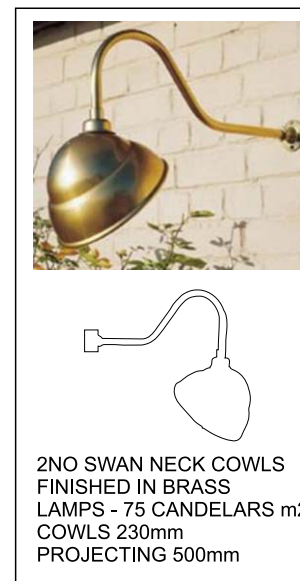

2NO SWAN NECK COWLS
 FINISHED IN BRASS
 LAMPS - 75 CANDELARS m2
 COWLS 230mm
 PROJECTING 500mm

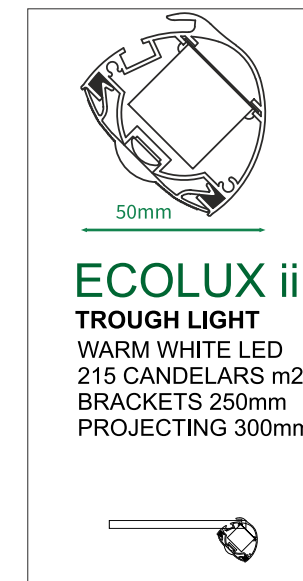

50mm
ECOLUX ii
TROUGH LIGHT
 WARM WHITE LED
 215 CANDELARS m2
 BRACKETS 250mm
 PROJECTING 300mm