




6A PROPOSED LOWER GROUND FLOOR
SCALE 1:10

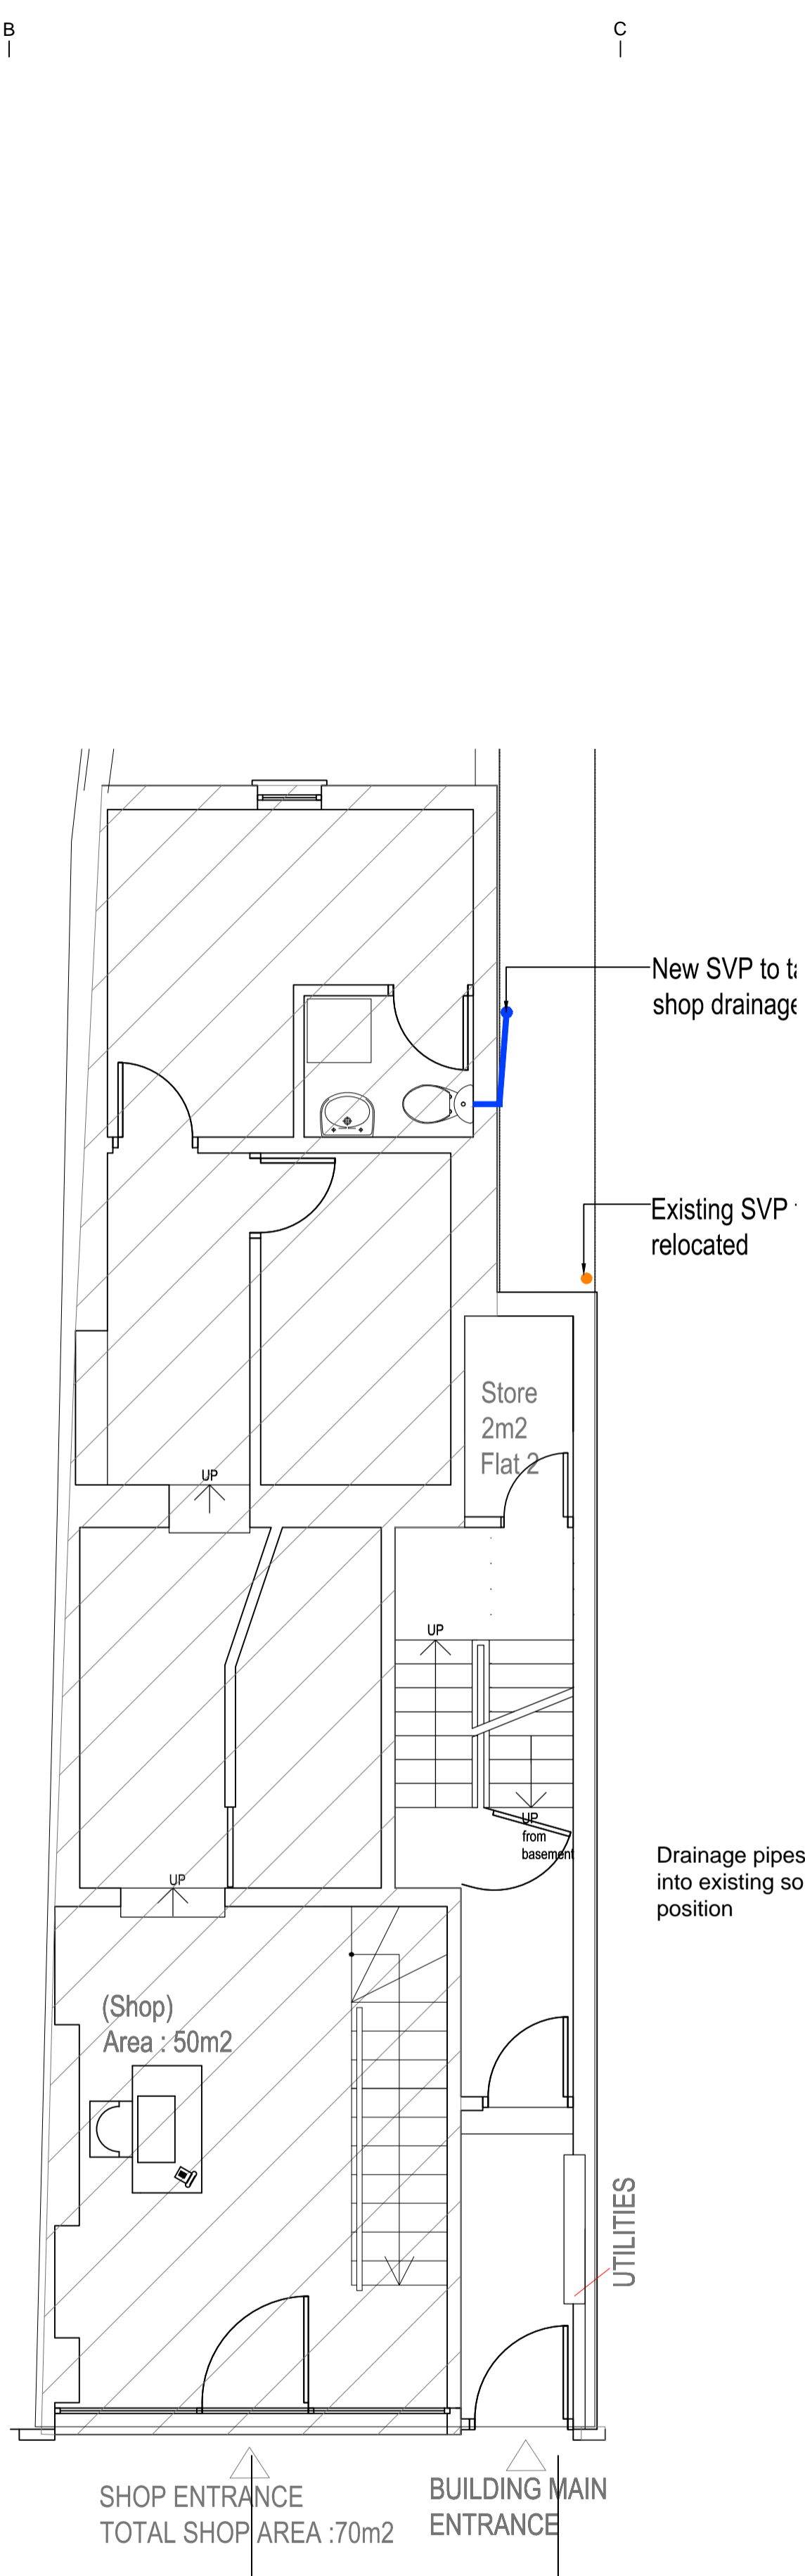

6B PROPOSED GROUND FLOOR
SCALE 1:10

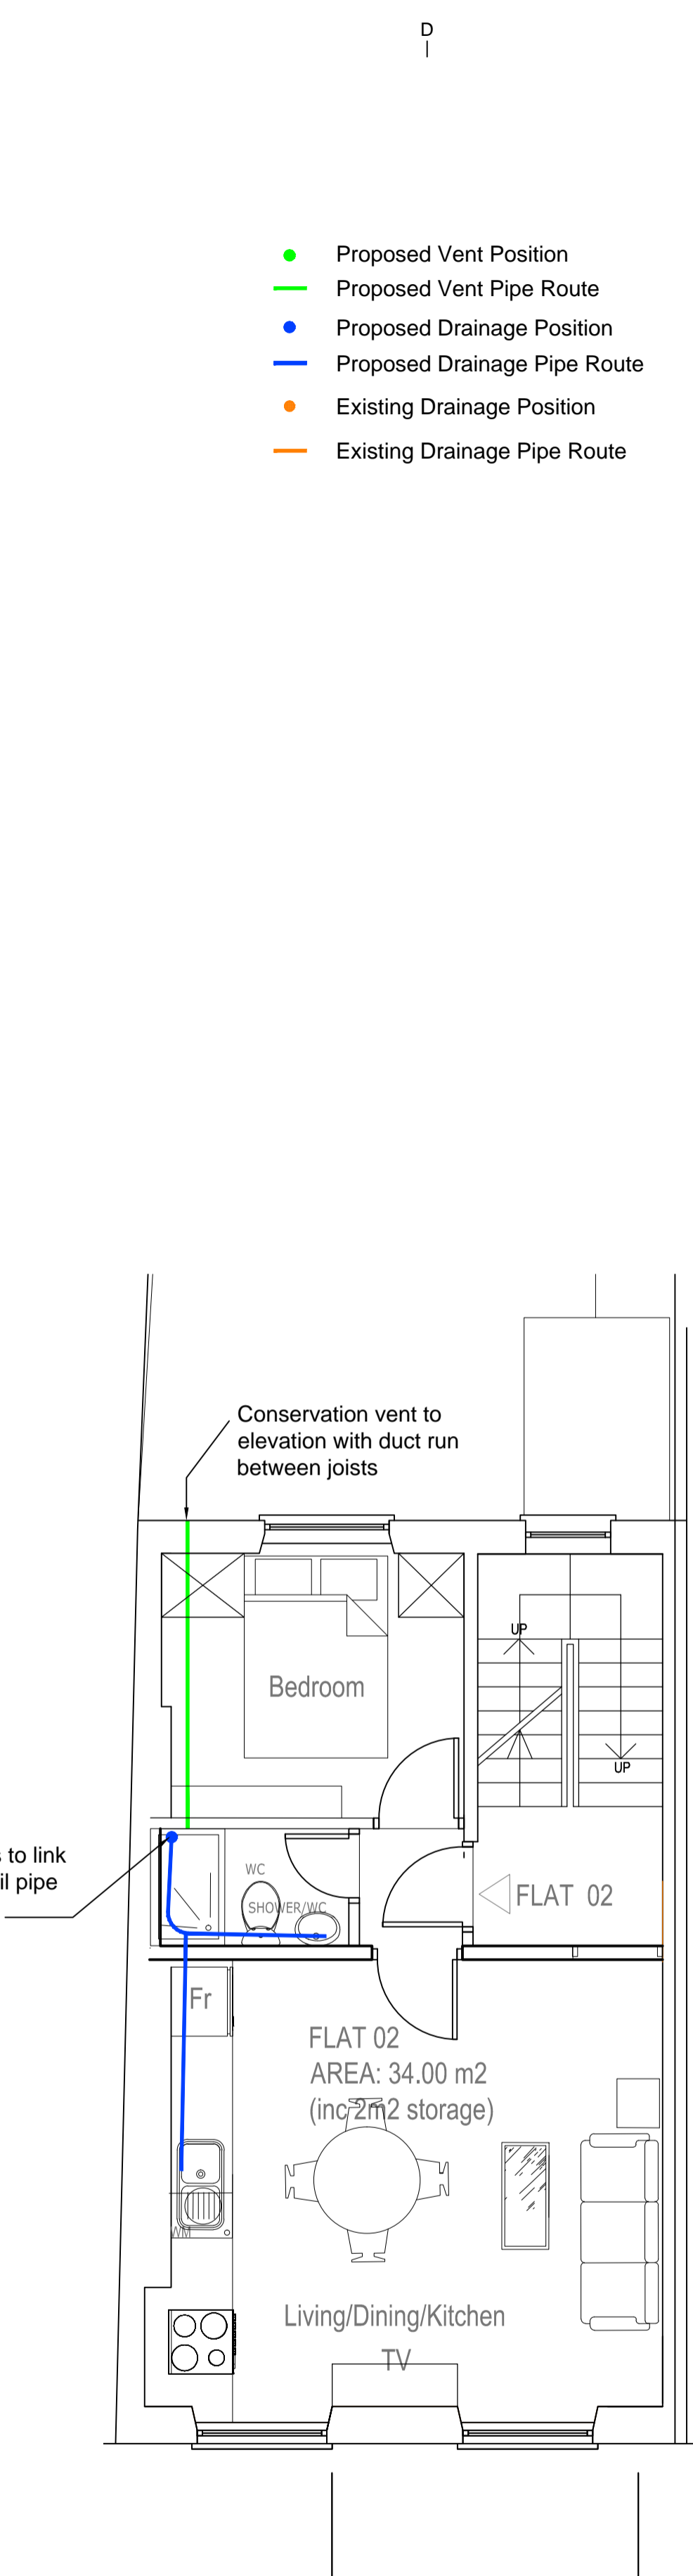

6C PROPOSED FIRST FLOOR PLAN
SCALE 1:1

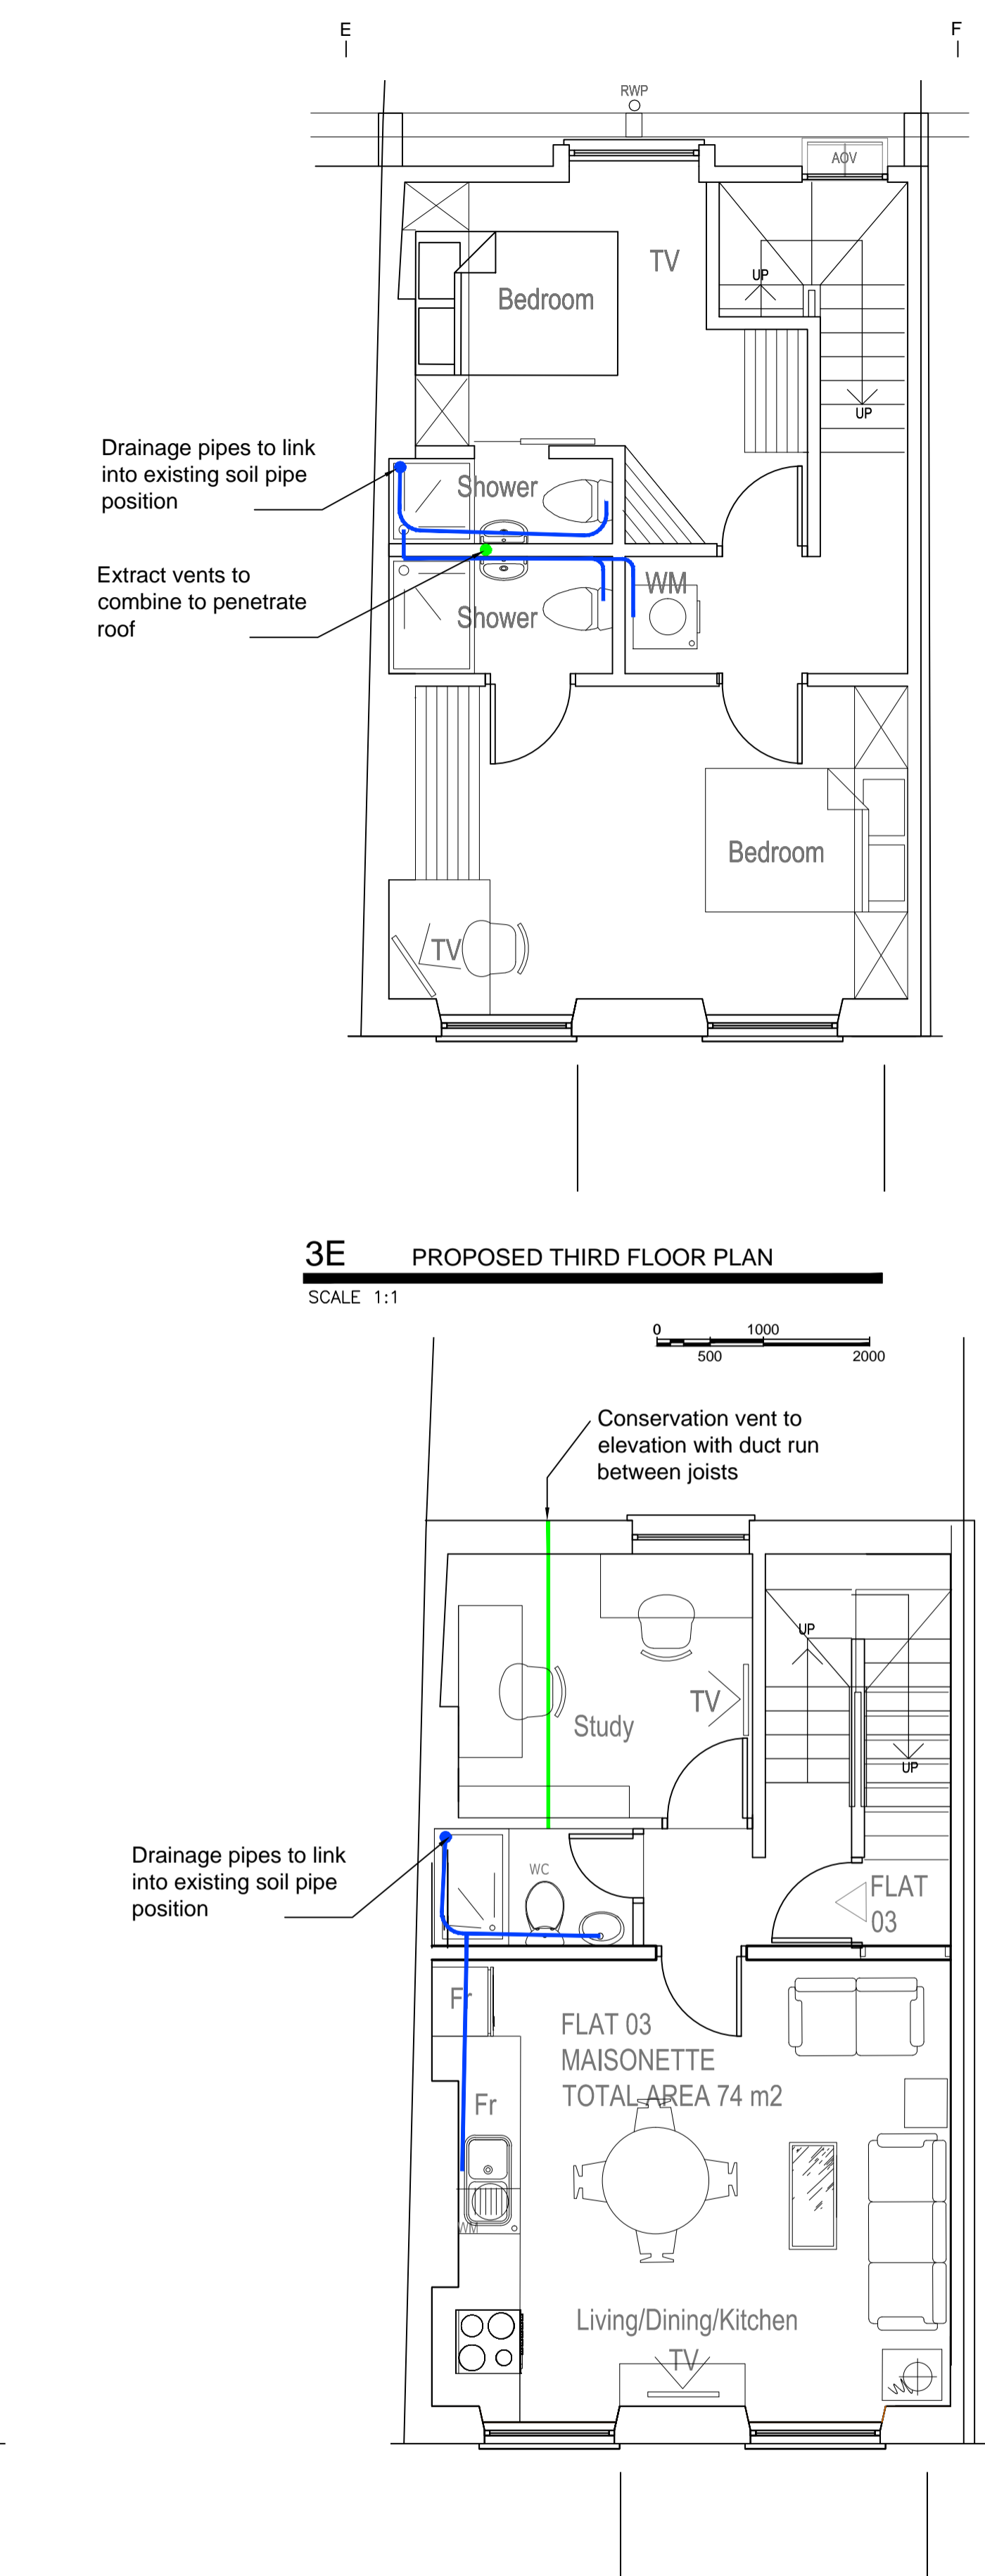


6E PROPOSED SECOND FLOOR PLAN
SCALE 1:1

- Proposed Vent Position
- Proposed Vent Pipe Route
- Proposed Drainage Position
- Proposed Drainage Pipe Route
- Existing Drainage Position
- Existing Drainage Pipe Route

Drainage pipes to link into existing soil pipe position

Extract vents to combine to penetrate roof

3E PROPOSED THIRD FLOOR PLAN
SCALE 1:1

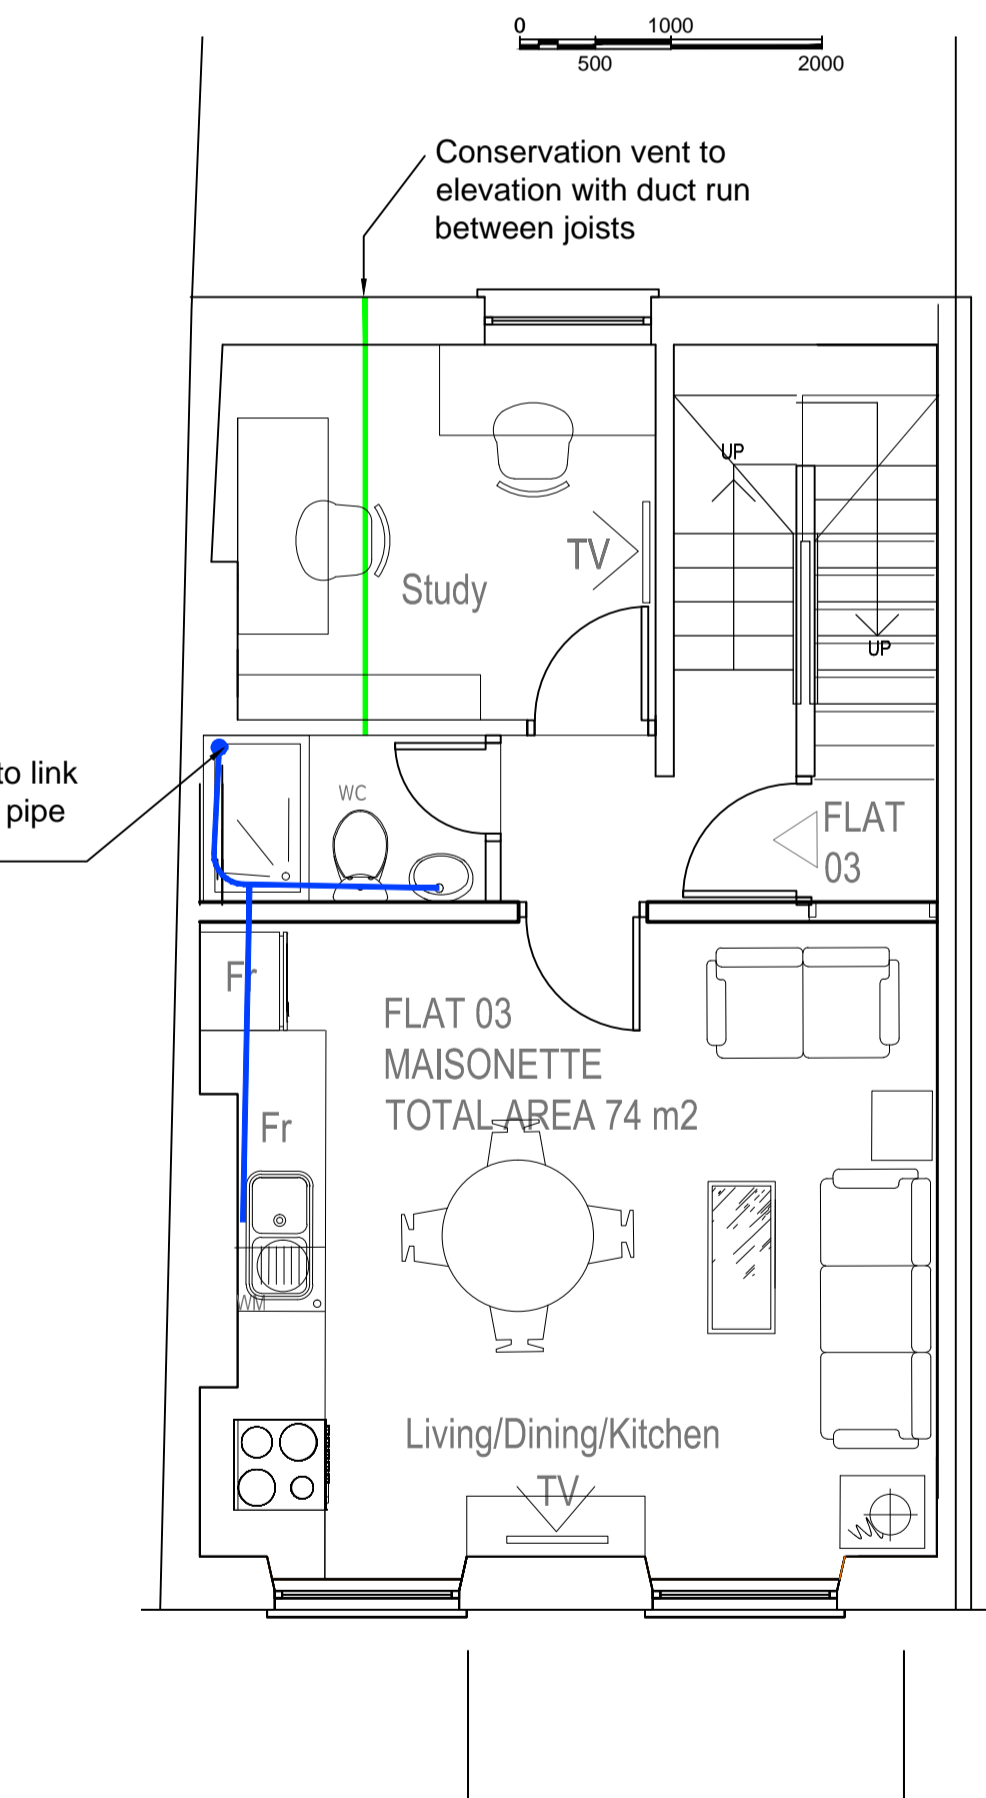

Notes

All rights reserved. All drawings and written material appearing here, constitute original and unpublished work of the Architect and may not be duplicated, used or disclosed without written consent of the Architect.

Notes and material designations are typical for similar conditions unless otherwise indicated.

Rev	Date	Description	Rev By	Clk By
A	27/02/18	Drawing updated	NP	SK

Drawn By: NP | Checked By: SK

Client: Christ and Yioula Ltd

KOUPPARIS ASSOCIATES
CHARTERED ARCHITECTS
0207 267 6909/6874

Project Title: **24 Camden Road, London NW1 9DP**

Drawing Title: **Plans Showing Service Routes**

Status: -

Project Number	14/0175	Drawing Number	
Scale	1:50 1:10 (A1)	Sheet No.	Rev.
Date	31/01/2018	16-175-53	A
Revised	27/02/2018		