
This drawing is copyright. All rights reserved. Do not scale from this drawing: work from figured dimensions only.

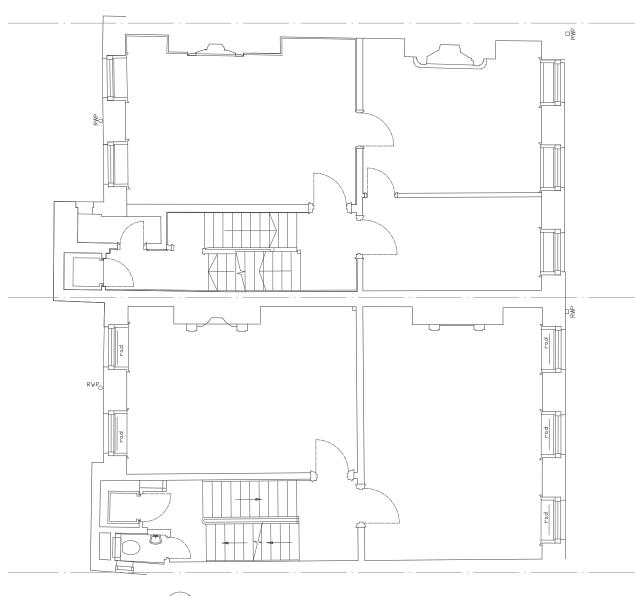

O1 EXISTING FIRST FLOOR PLAN
SCALE 1:50@ A1



A Planning 30.0



PRI	DJECT TIFLE	14-15 Southampton Place					
DRAWING TITLE		Existing First Floor Plan					
D	WG STATUS	Planning					
NWAS	MD	FILE	648	DATE	25.09.17	REVISION	A
CKED	TIM	LOB MO	CAO	SCALE	1-EO@A1	DWG NO	640 131