



NOTES
 Maxon Architects Limited
 This drawing is copyright. All rights reserved.
 Do not scale from this drawing: work from figured dimensions only.

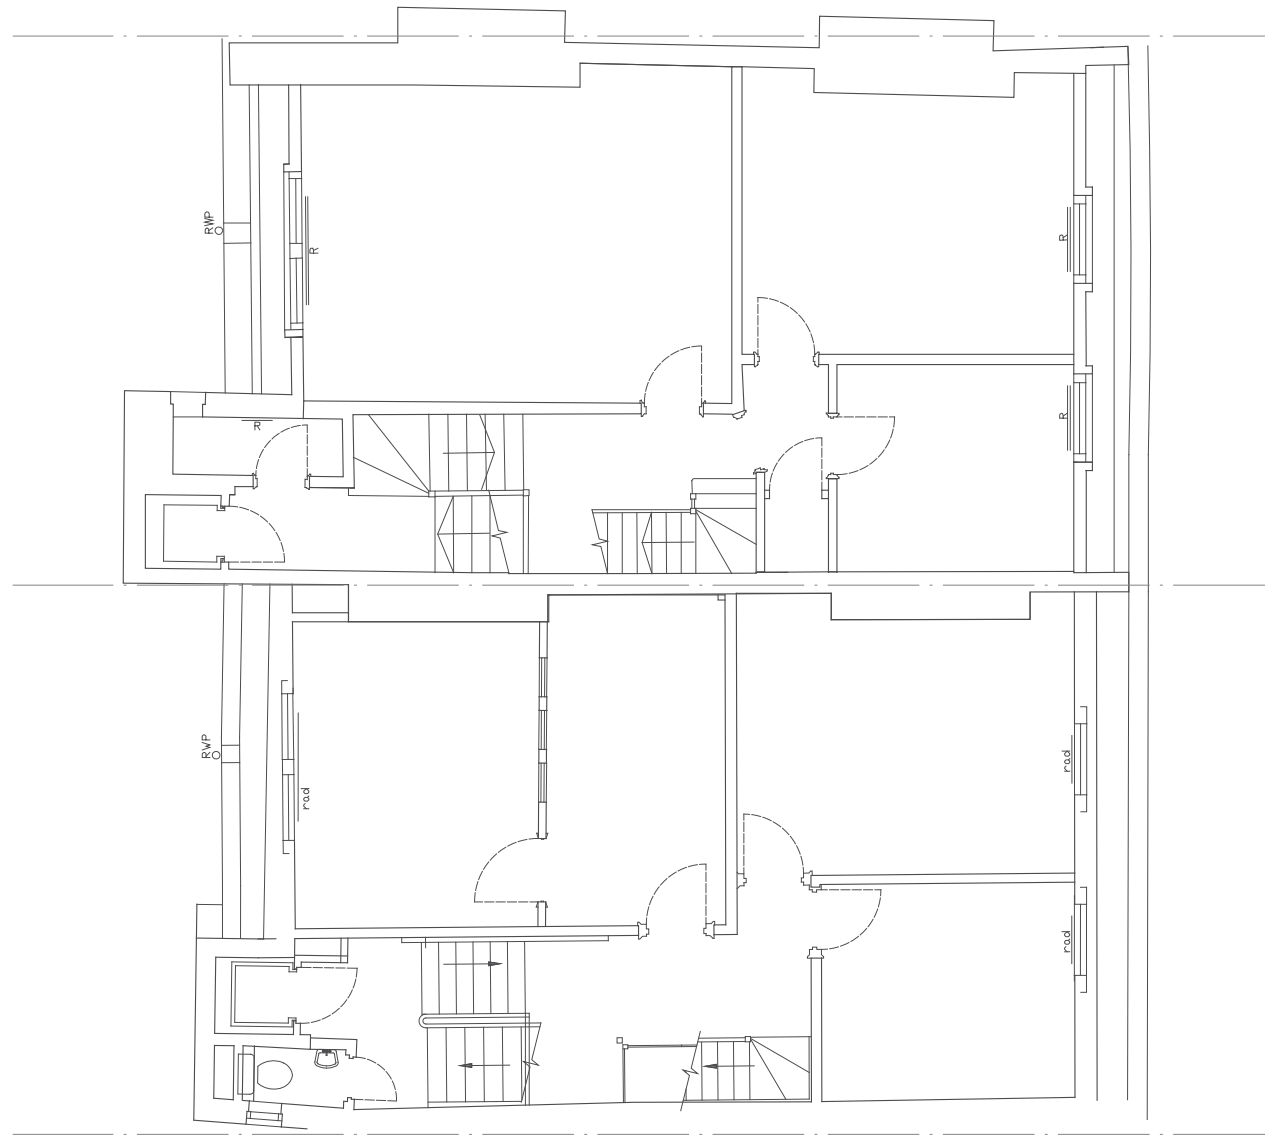

01 EXISTING THIRD FLOOR PLAN
 SCALE 1:50@ A1

 

A Planning 30.02.18
 - Pre Application 14/11/17

Od INTERIORS	PROJECT TITLE 14-15 Southampton Place						
	DRAWING TITLE Existing Third Floor Plan						
DWG STATUS Planning							
DRAWN	TJD	FILE	648	DATE	25.09.17	REVISION	A
CHECKED	TJM	JOB NO	648	SCALE	1:50@A1	DWG NO	648_124