
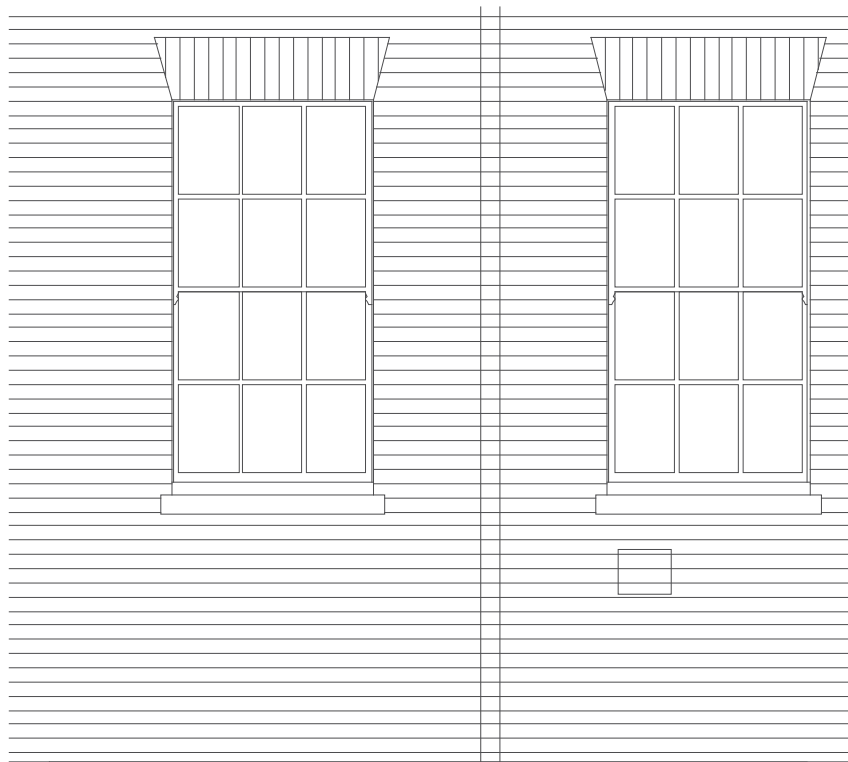


NOTES


This drawing is copyright. All rights reserved.
Do not scale from this drawing, work from figured dimensions only.

No. 15 Southampton Place

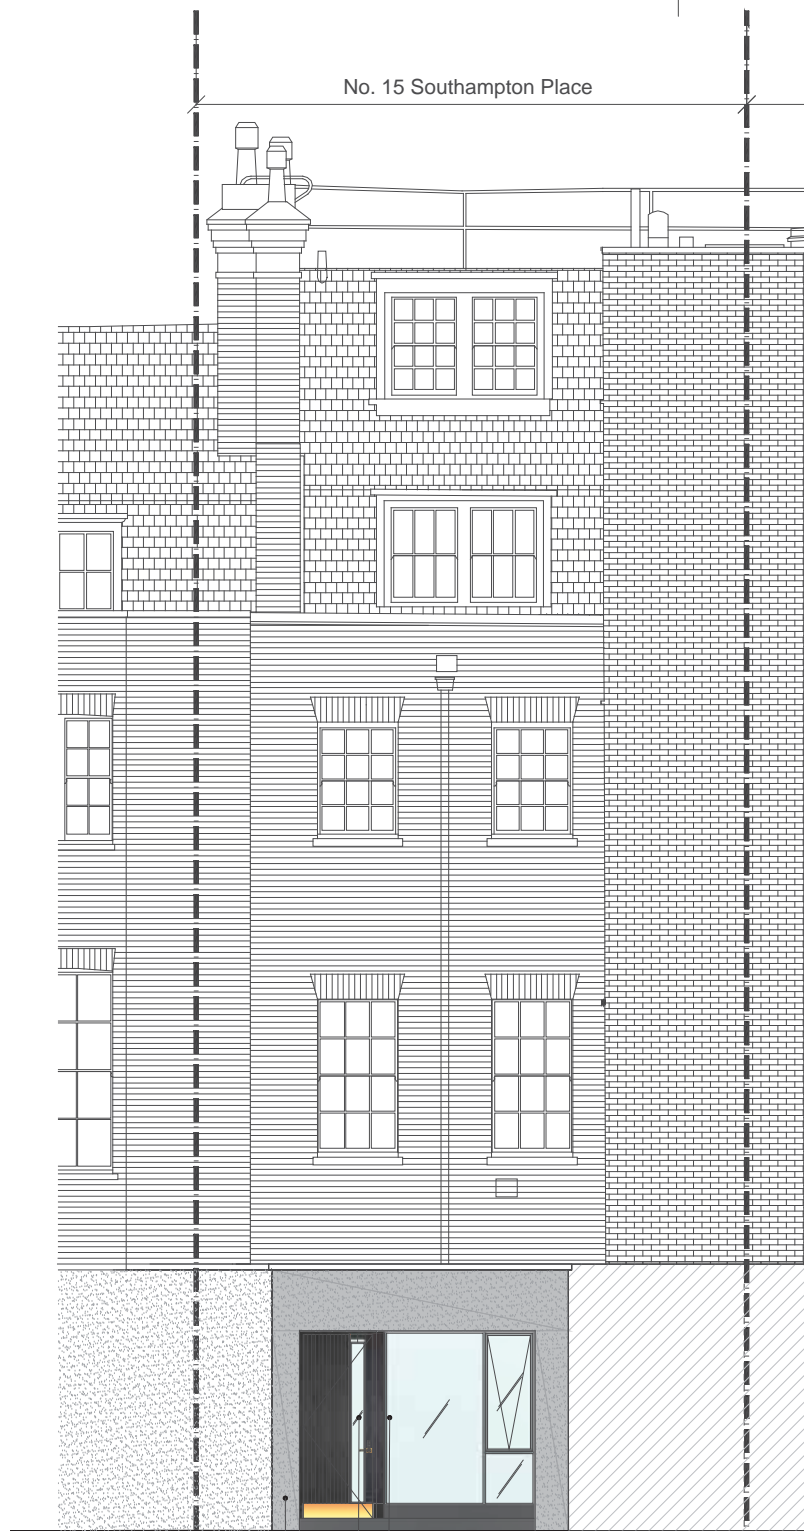


01 DETAIL 01
1:2@A1

POLISHED BRASS INLAY
BLACKENED TIMBER DOOR PANELING
WINDOW BEAD

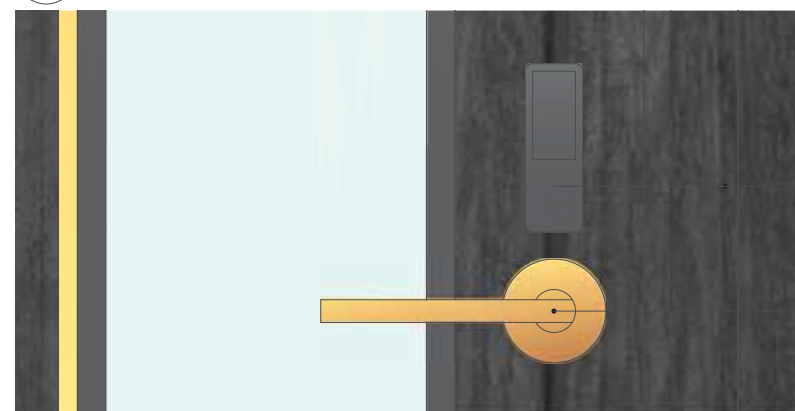

02 DETAIL 02
1:2@A1

SECURITY FOB READER
BRASS FINISHED DOOR HANDLE

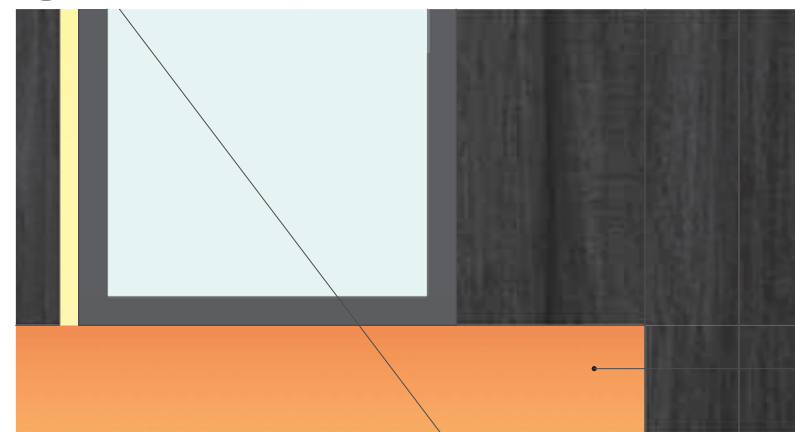

03 DETAIL 03
1:2@A1


BRASS KICK PLATE

NEW BLACK ALUMINIUM FRAME
RAL 7021 WITH DOUBLE-GLAZED
PANELS, SET WITHIN NEW
OPENING IN NON ORIGINAL REAR
ELEVATION.
NEW BLACK PAINTED TIMBER
DOOR WITH DOUBLE GLAZED
VISION PANEL.
EXISTING RENDER FINISH
PAINTED MEDIUM GRAY TO
COMPLIMENT NEW GLAZING
FRAME.

01 PROPOSED REAR ELEVATION TO No. 15
1:50@A1

02 PROPOSED REAR ELEVATION TO No. 15
1:20@A1

A Planning Approval 30.02.18
ISSUED FOR PLANNING MD 14/11/2017

 

Od INTERIOR	PROJECT TITLE 14-15 Southampton Place			
	DRAWING TITLE Proposed Ground floor rear elevation details			
DWG STATUS PLANNING				
DRAWN MD	FILE MD	DATE 25.09.17	REVISION A	
CHECKED TJM	JOB NO 648	SCALE 1:50@A1	DWG NO 648_309	