


NOTES

This drawing is copyright. All rights reserved.
Do not scale from this drawing; work from figured dimensions only.

KEY




EXTENT OF EXISTING WALL
TO BE DEMOLISHED

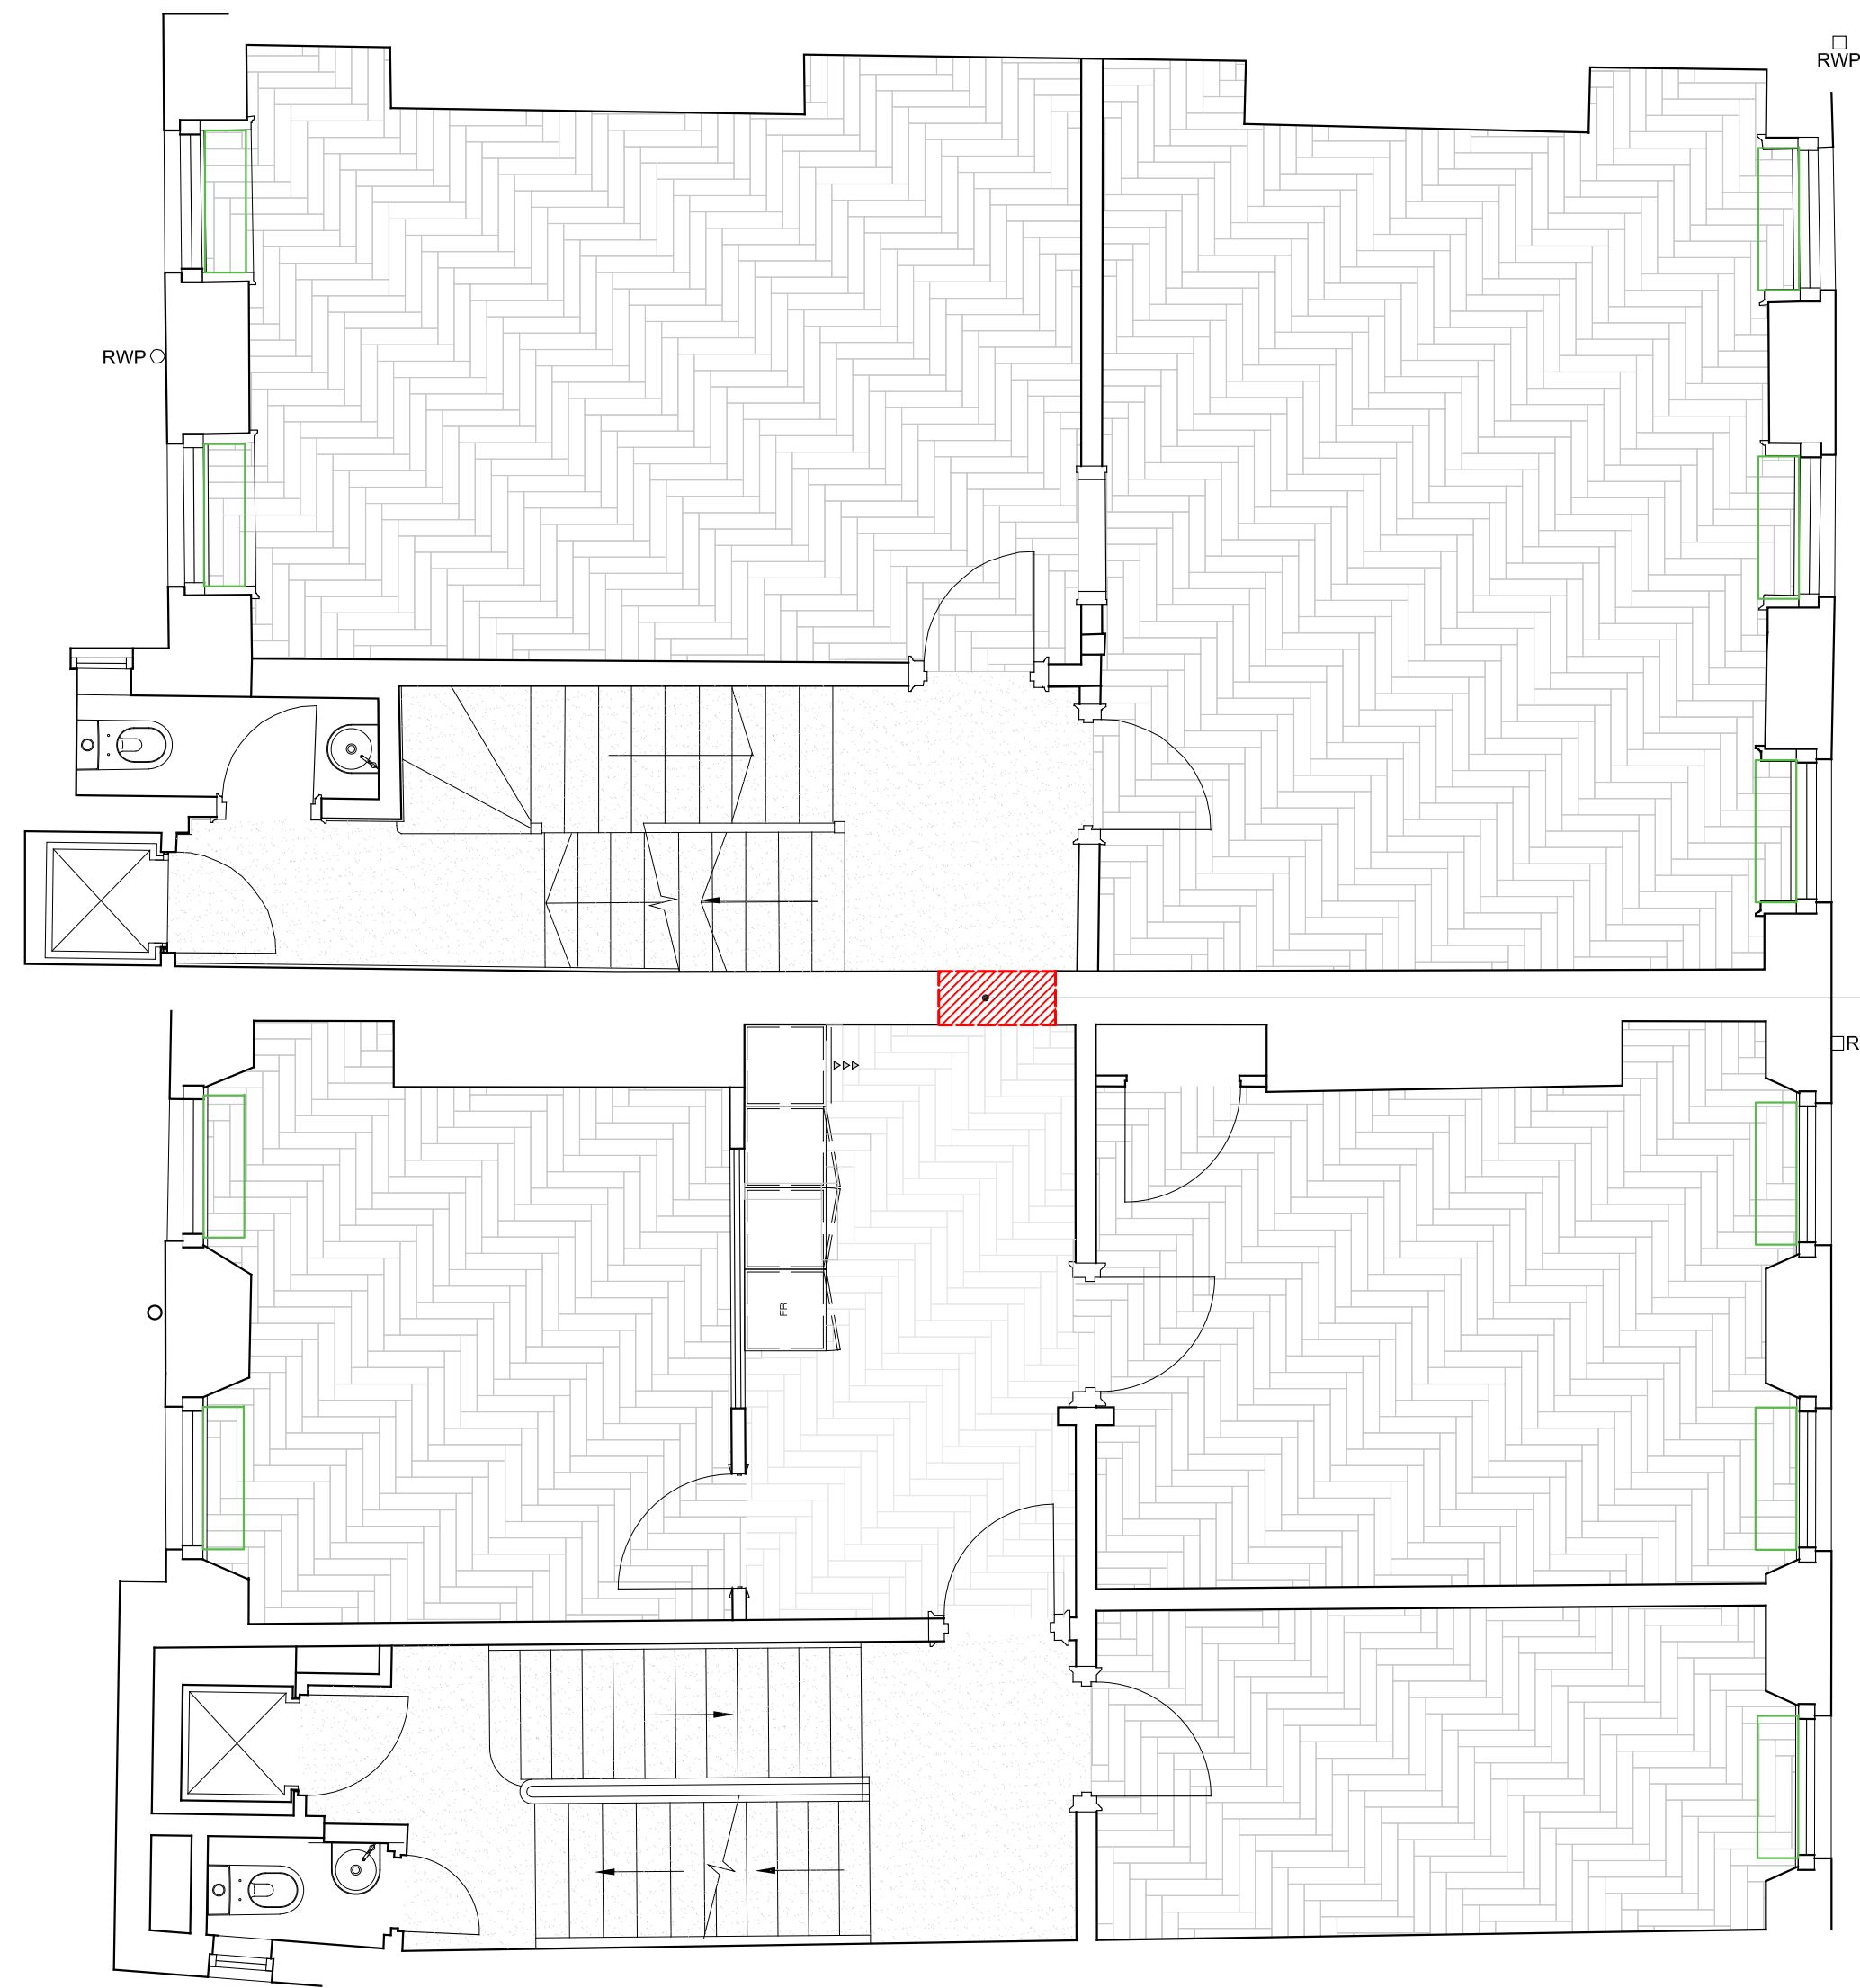

EXISTING BLOCKWORK INFILL TO BE
DEMOLISHED TO ENABLE
REINSTATEMENT OF PREVIOUS
DOOR OPENING

01 PROPOSED SECOND FLOOR PLAN
SCALE 1:50@A1

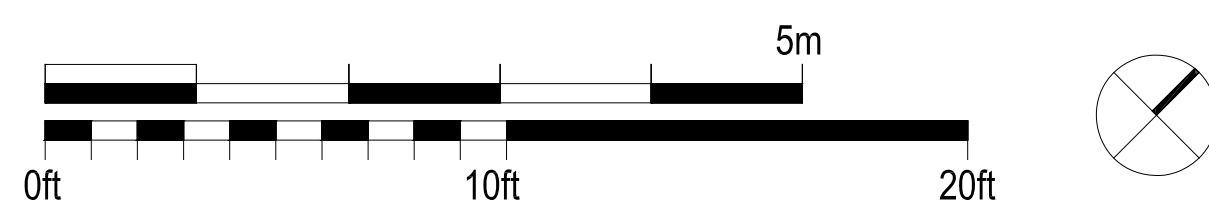

NOTE: PLEASE REFER TO LISTED BUILDING CONSENT APPLICATION REF: 2017/2248/L FOR CONFIRMATION OF APPROVED WORKS

Od INTERIORS	PROJECT TITLE 14-15 Southampton Place						
	DRAWING TITLE Second Floor GA - Demolition Plan						
DWG STATUS PLANNING							
DRAWN	MD	FILE	648	DATE	25.09.17	REVISION	A
CHECKED	TJM	JOB NO.	648	SCALE	1:50@A1	DWG NO.	648_601