

Photo F
GROUND FLOOR




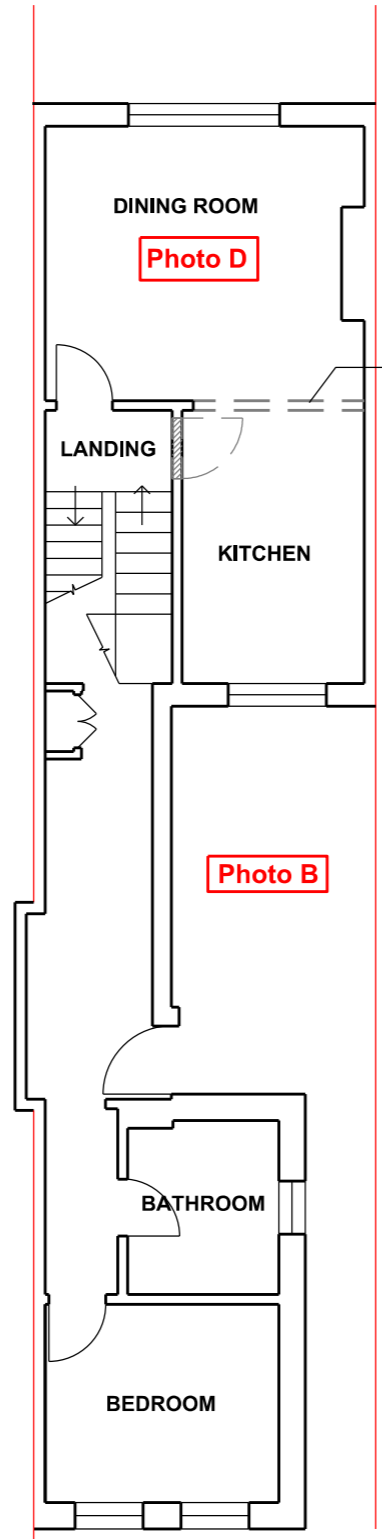


Photo B
FIRST FLOOR

 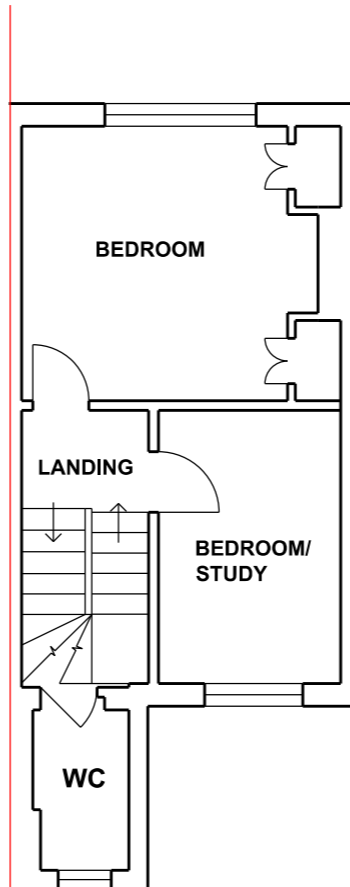

SECOND FLOOR

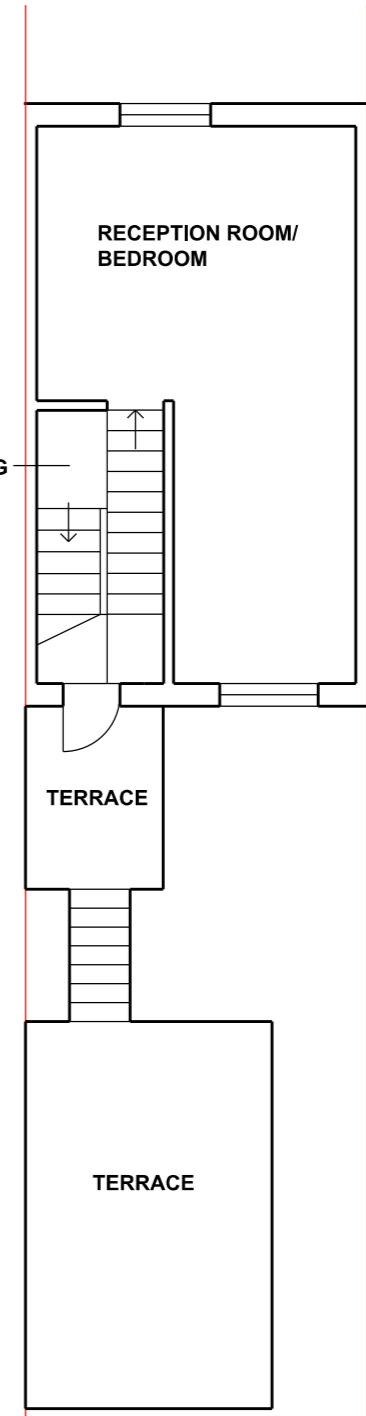

THIRD FLOOR

© Jonathan Brunskill Associates
ARCHITECTURE | INTERIOR DESIGN | BUILDING CONSERVATION
131 Edensor Gardens, London W4 2RF
T 020 8995 5645 M 07958 613340
E jb@jonathanbrunskill.co.uk

JOB Mr and Mrs Herbert Wiese
South Villa, Vale of Health
London NW3 1DX

TITLE
Existing Floor Plans

SCALE 1:100 @ A3 DATE MAR 2018

DRAWING No. N299/HW/BC/1.0 REVISION .

- NOTES
- No dimension is to be scaled from the drawing
 - All dimensions are to be checked on site
 - This drawing is to be discarded when a revision is issued
 - All dimensions in millimetres unless otherwise stated
 - This drawing is copyright