

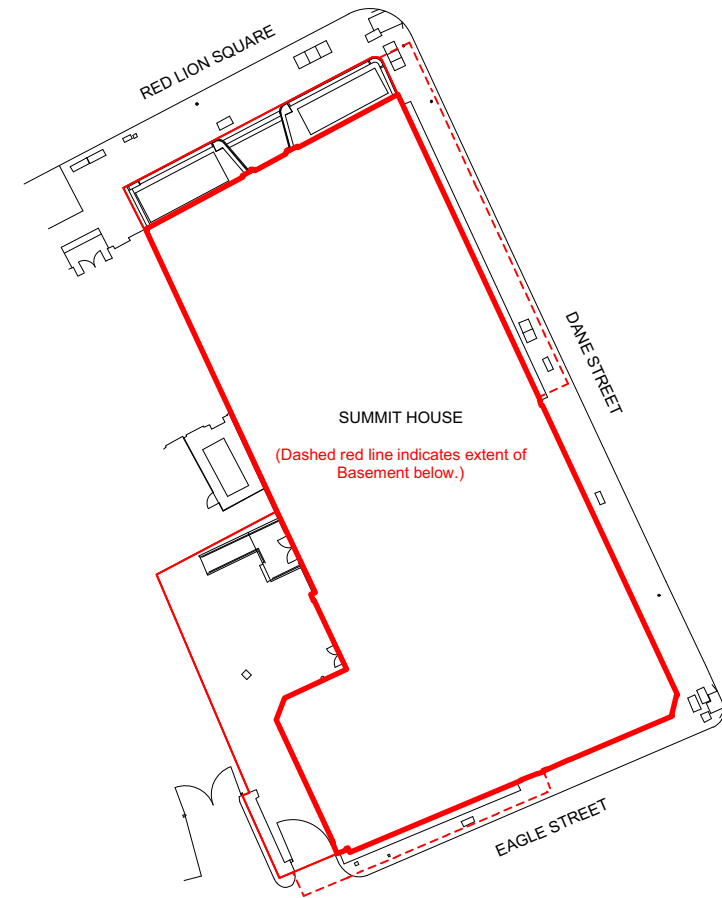


LOCATION PLAN
1:1250@A3

 

SITE PLAN
1:500@A3

 

DRAWING NOTES:
 All dimensions to be checked on site prior to commencement of any works, and/or preparation of any shop drawings.
 Sizes of and dimensions to any structural elements are indicative only. See structural engineers drawings for actual sizes/dimensions.
 Sizes of and dimensions to any service elements are indicative only. See service engineers drawings for actual sizes and dimensions.
 This drawing to be read in conjunction with all other Architect's drawings, specifications and other Consultants' information.
 All proprietary systems shown on this drawing are to be installed strictly in accordance with the Manufacturers/Suppliers recommended details.
 Any discrepancies between information shown on this drawing and any other contract information or manufacturers/suppliers recommendations is to be brought to the attention of the Architect.
 DO NOT SCALE FROM THIS DRAWING.

DRAWING NOTES:

P1	ISSUED FOR PLANNING	05.01.17	DRAWING		CLIENT ESAS Holdings A.S
			Site Location Plan		
			SCALE 1:1250 @ A3	DRAWING FILE REF 893_A-x-P-xx-SiteContext	
			DATE Dec 2016	DRAWN BY -	
DRAWING STATUS PLANNING			PROJECT Summit House		
<small>Information contained on this drawing is the sole copyright of Buckley Gray Yeoman and is not to be reproduced without their permission.</small>					