

STUDIO MCLEOD

The Studio
320 Kilburn Lane
London W9 3EF


+44 (0)20 8968 5232
info@studiomcleod.com


notes	
	Proposed extension
	Proposed new walls
revisions:	
·	·
·	·
·	·
·	·
·	·
·	·
·	·
·	·

to be read in conjunction with all other information issued by other consultants. drawing not to be scaled - contractors must verify all dimensions on site before commencing work, any discrepancies to be reported to the designer. drawing to be read in conjunction with all other relevant drawings, all dimensions in mm unless otherwise stated


Studio McLeod Architecture Limited: The Studio, 320 Kilburn Lane, London, W9 3EF. Registered in England. Company Number 08474700

28 SHIRLOCK ROAD, LONDON, NW3 2HS	
PROPOSED BASEMENT PLAN	
drawing no. 164/PL/201	rev. -
scale 1:100@A3	
date 26 MARCH 2018	
status PLANNING	

 

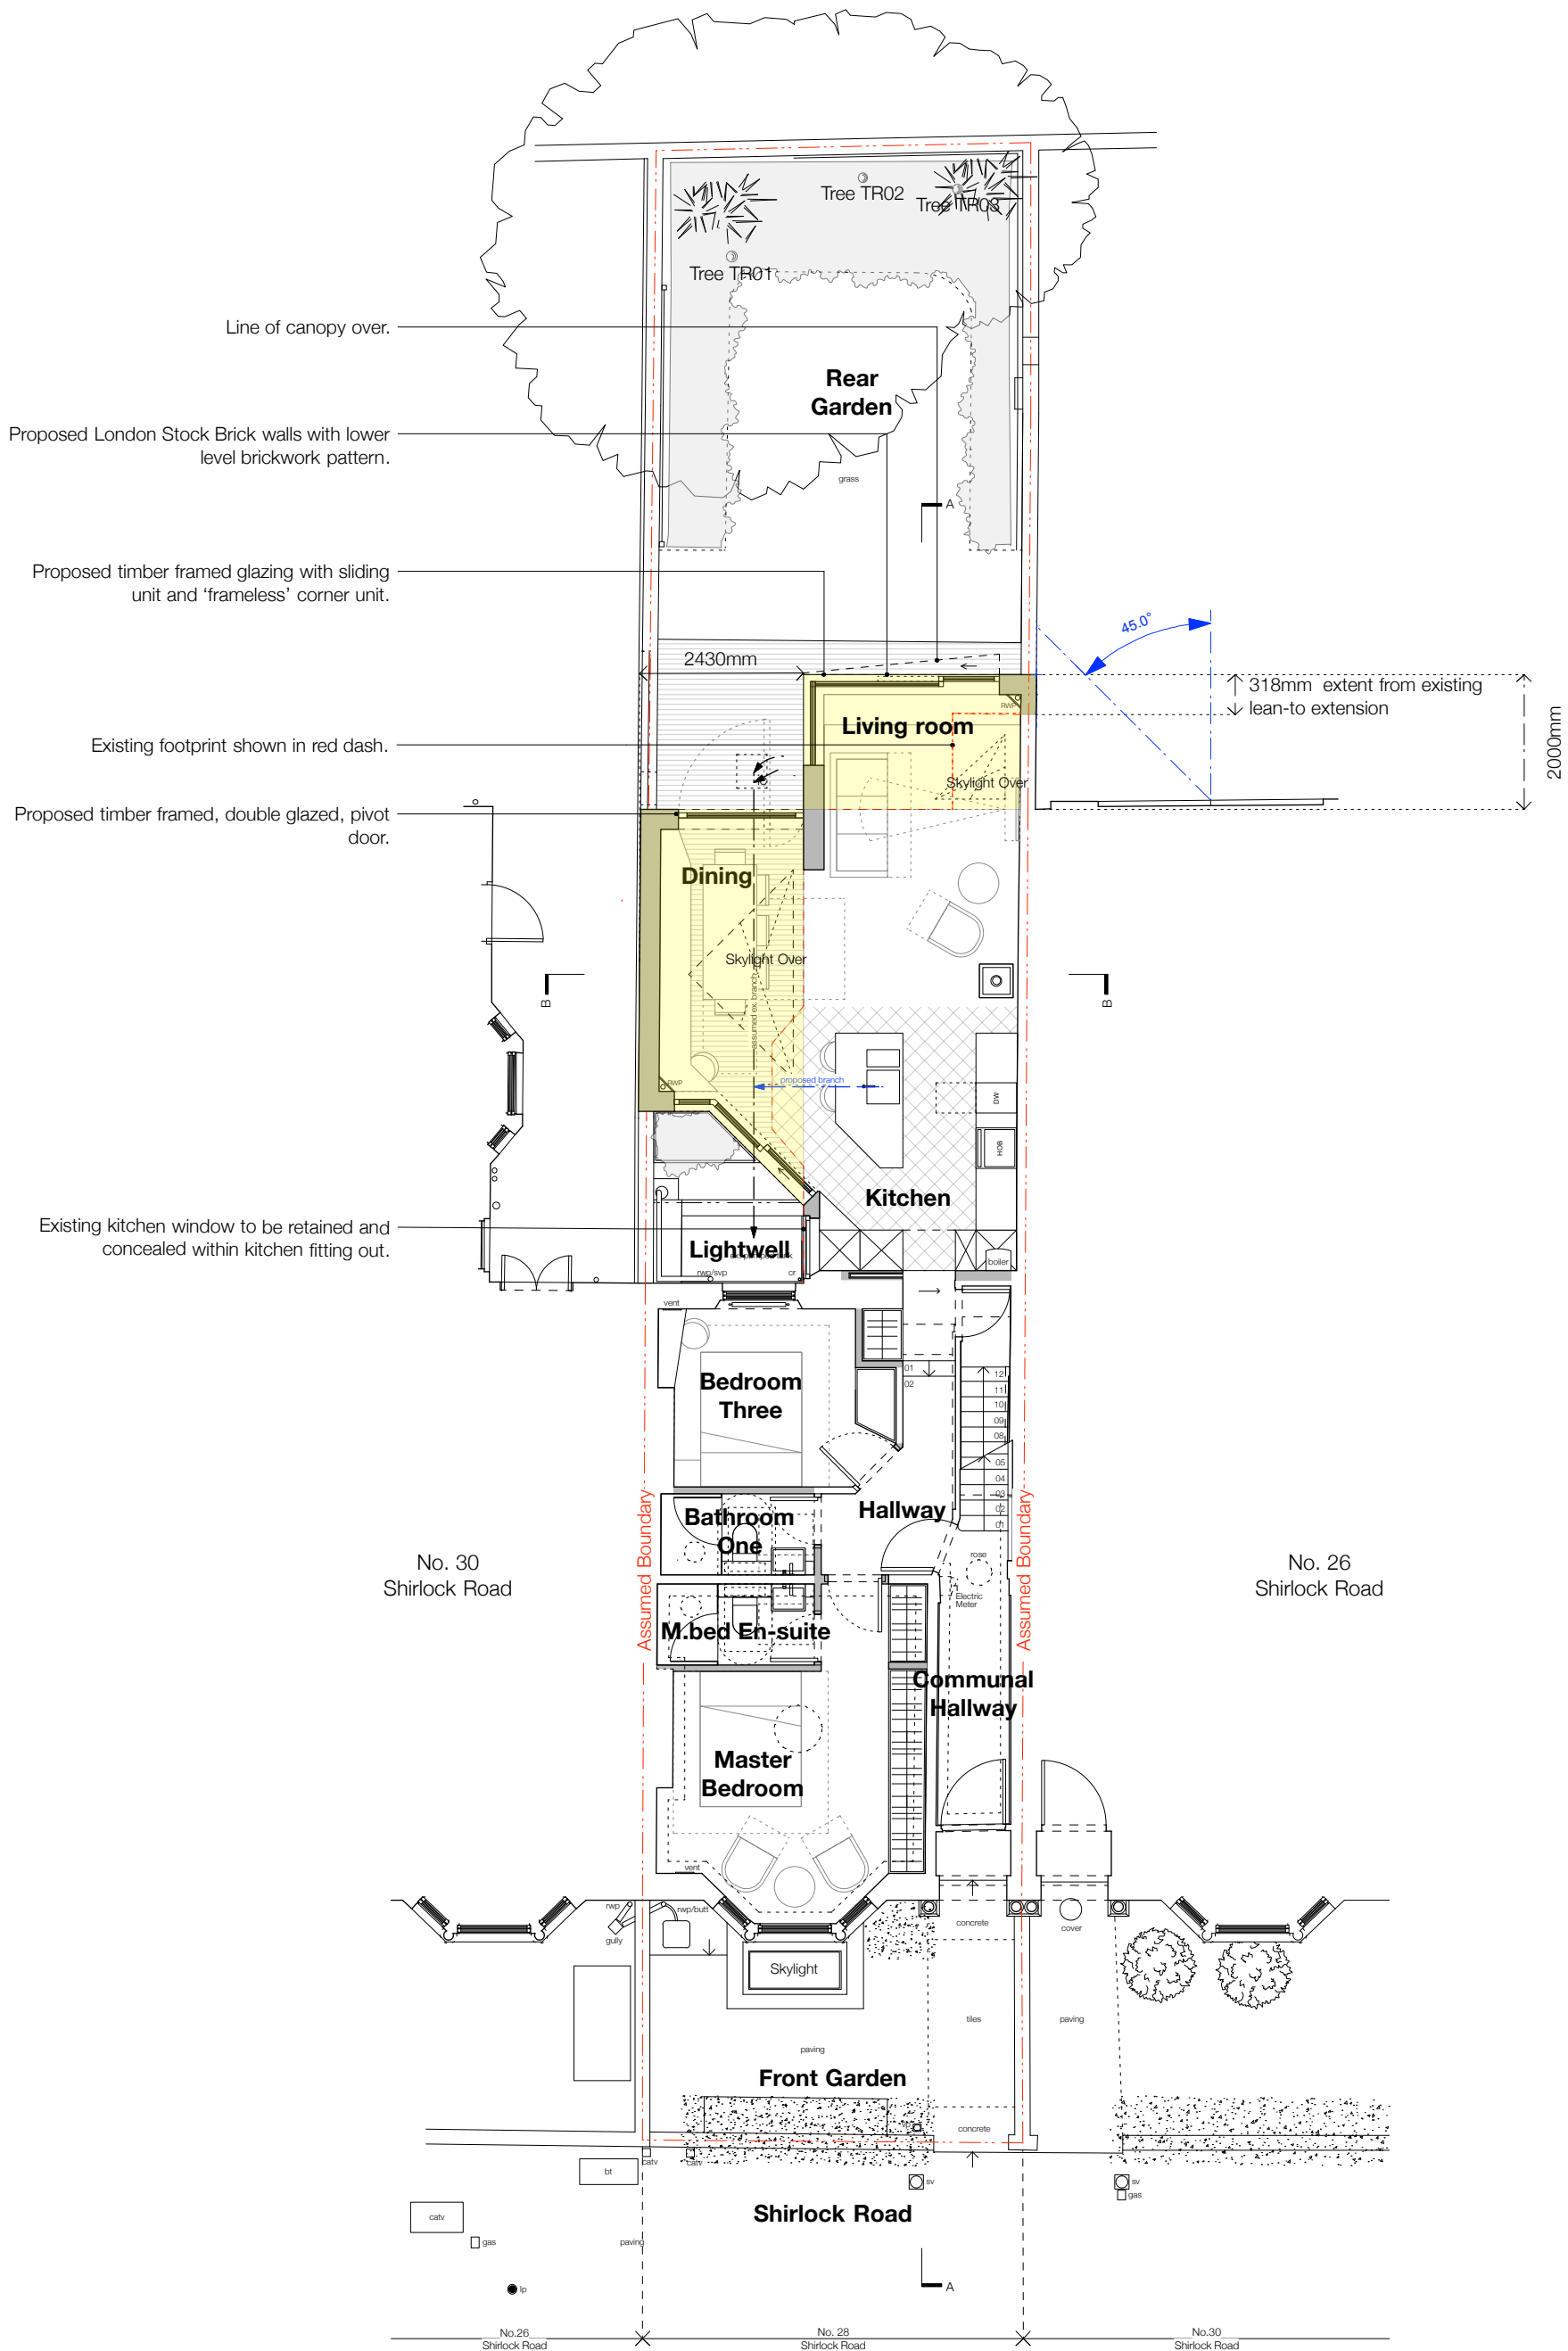

PROPOSED GROUND FLOOR PLAN

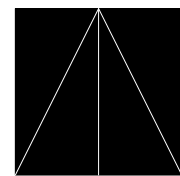

STUDIO MCLEOD

The Studio
320 Kilburn Lane
London W9 3EF


+44 (0)20 8968 5232
info@studiomcleod.com



notes	
	Proposed extension
	Proposed new walls
revisions:	

to be read in conjunction with all other information issued by other consultants. drawing not to be scaled - contractors must verify all dimensions on site before commencing work. any discrepancies to be reported to the designer. drawing to be read in conjunction with all other relevant drawings. all dimensions in mm unless otherwise stated

Studio McLeod Architecture Limited: The Studio, 320 Kilburn Lane, London, W9 3EF. Registered in England. Company Number 08474700

28 SHIRLOCK ROAD, LONDON, NW3 2HS	
PROPOSED GROUND FLOOR PLAN	
drawing no. 164/PL/202	rev. -
scale 1:100@A3	
date 26 MARCH 2018	
status PLANNING	

 

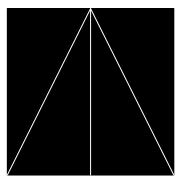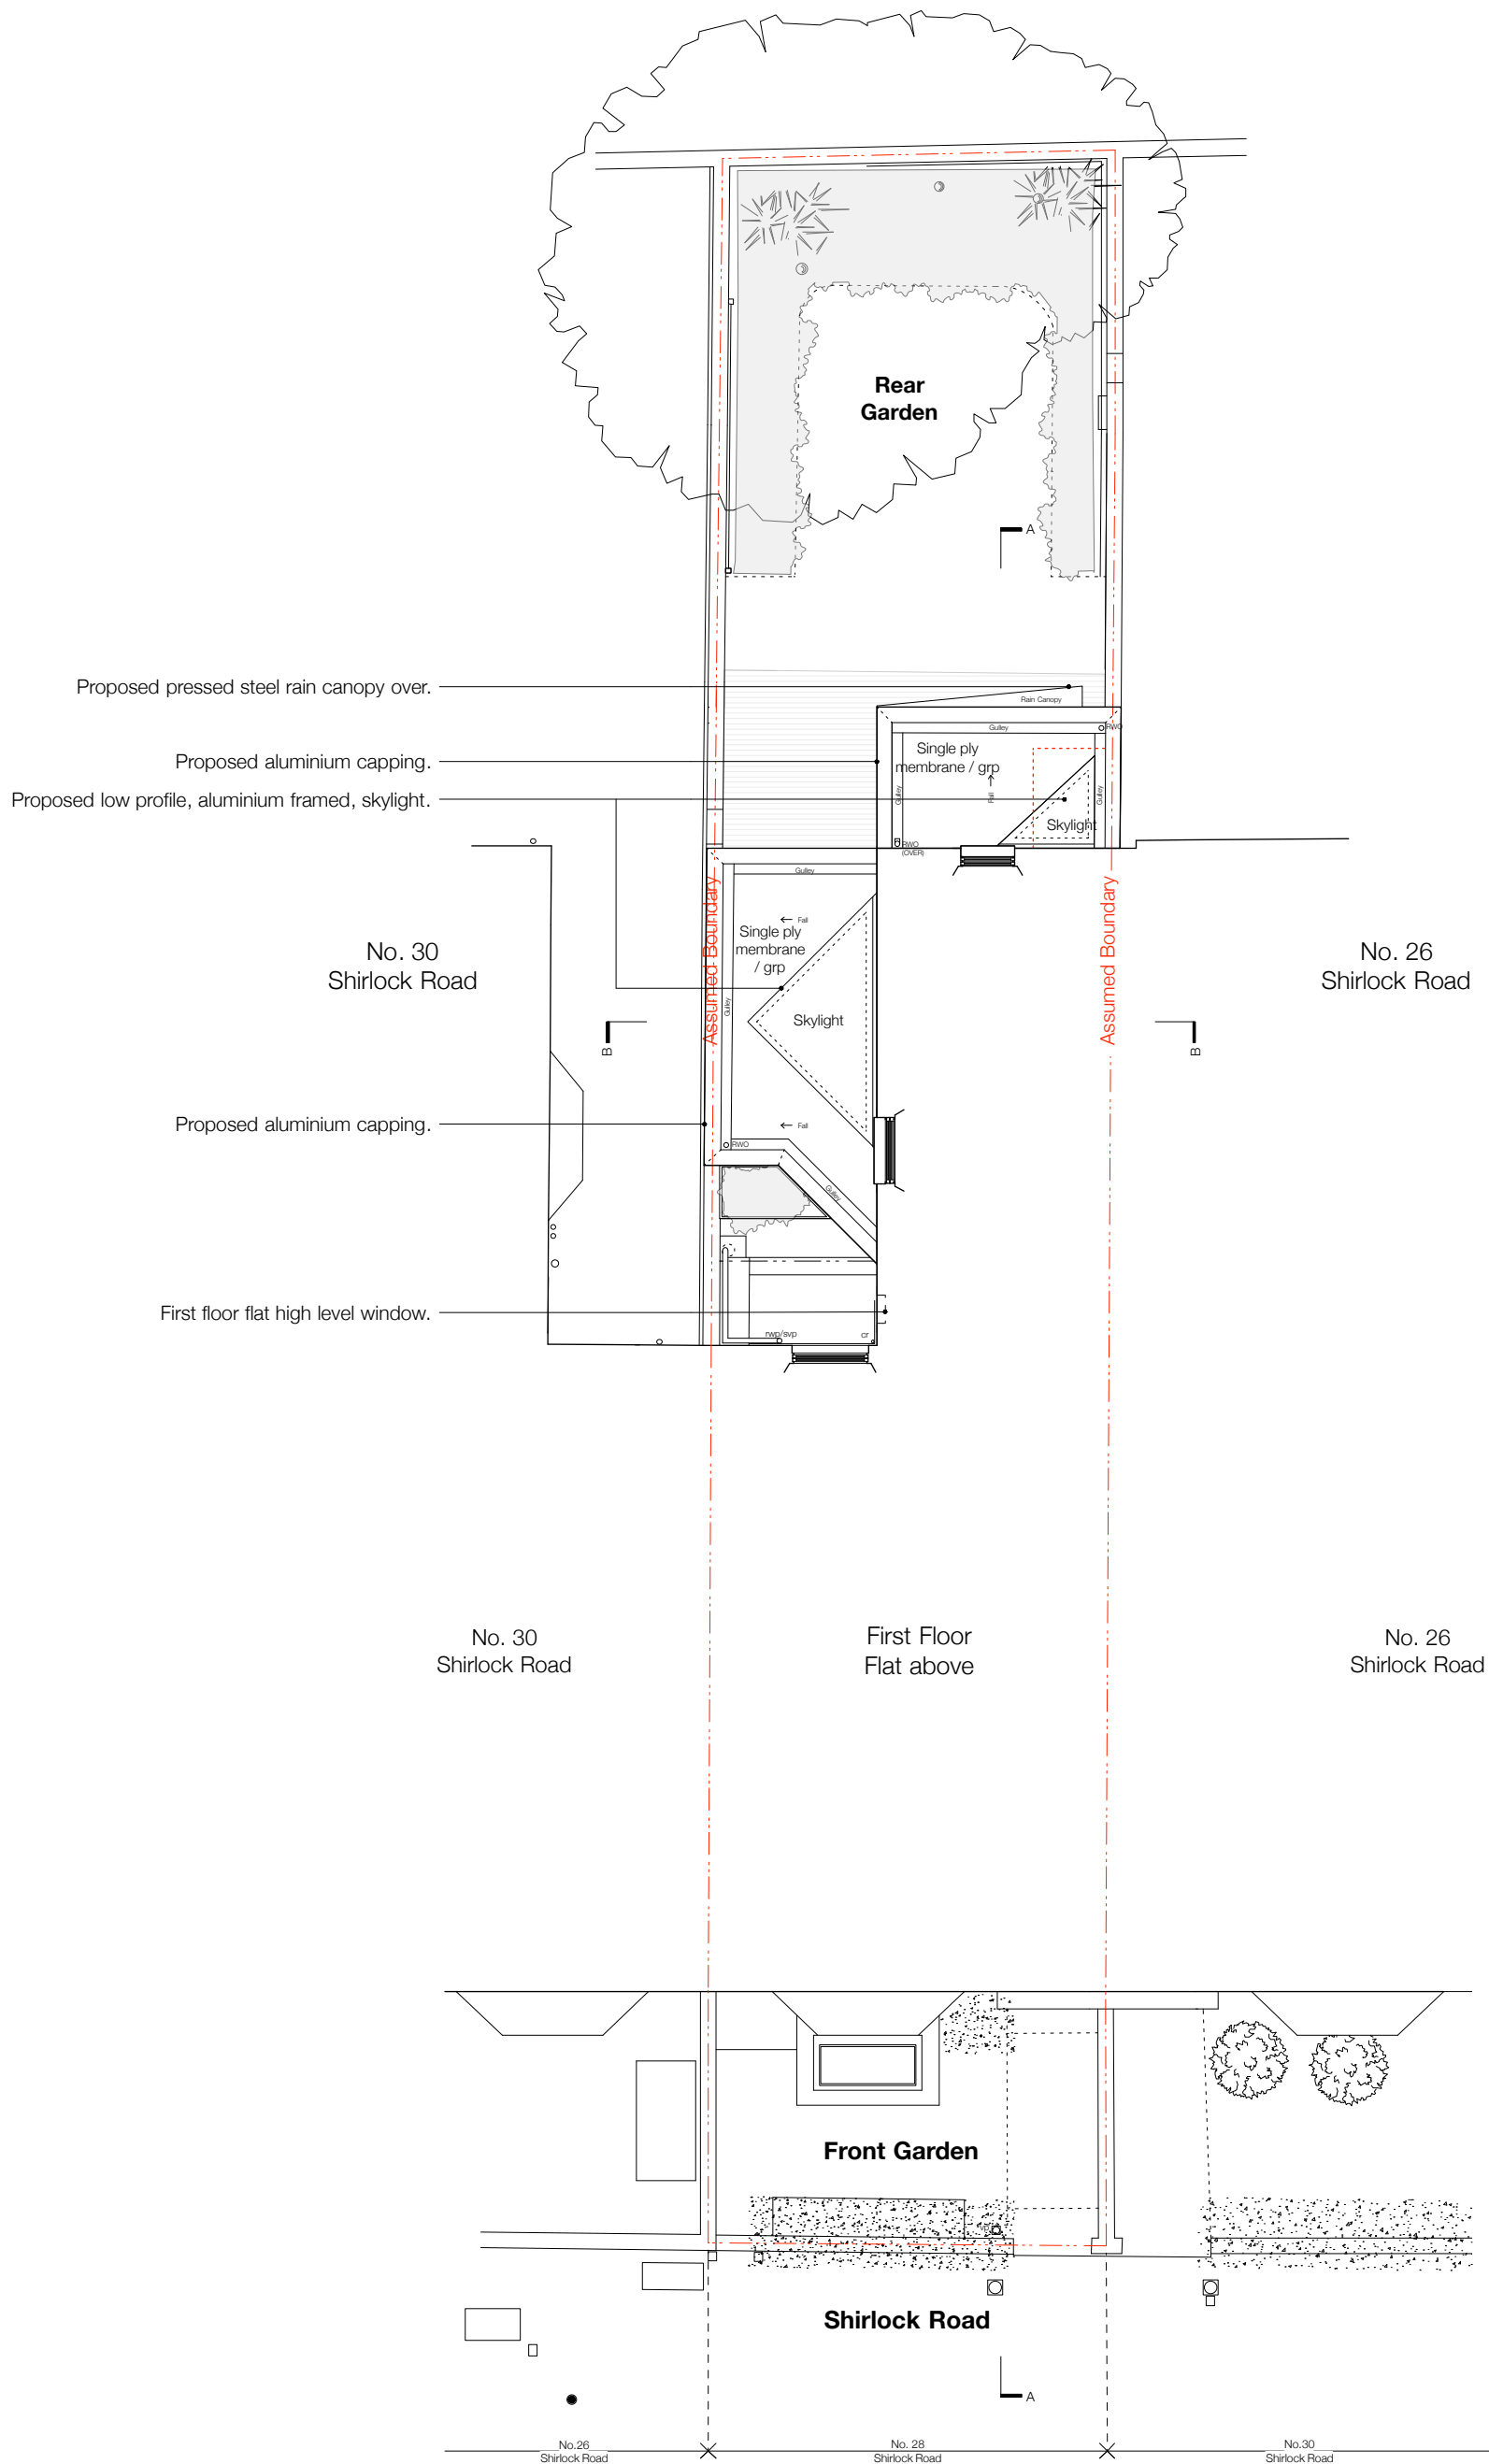

STUDIO MCLEOD

The Studio
320 Kilburn Lane
London W9 3EF

+44 (0)20 8968 5232
info@studiomcleod.com

notes
revisions:

to be read in conjunction with all other information issued by other consultants. drawing not to be scaled - contractors must verify all dimensions on site before commencing work, any discrepancies to be reported to the designer. drawing to be read in conjunction with all other relevant drawings, all dimensions in mm unless otherwise stated

Studio McLeod Architecture Limited: The Studio, 320 Kilburn Lane, London, W9 3EF. Registered in England. Company Number 08474700

28 SHIRLOCK ROAD, LONDON, NW3 2HS	
PROPOSED ROOF PLAN	
drawing no. 164/PL/203	rev. -
scale 1:100@A3	
date 26 MARCH 2018	
status PLANNING	

PROPOSED ROOF PLAN

