





FRONT ELEVATION

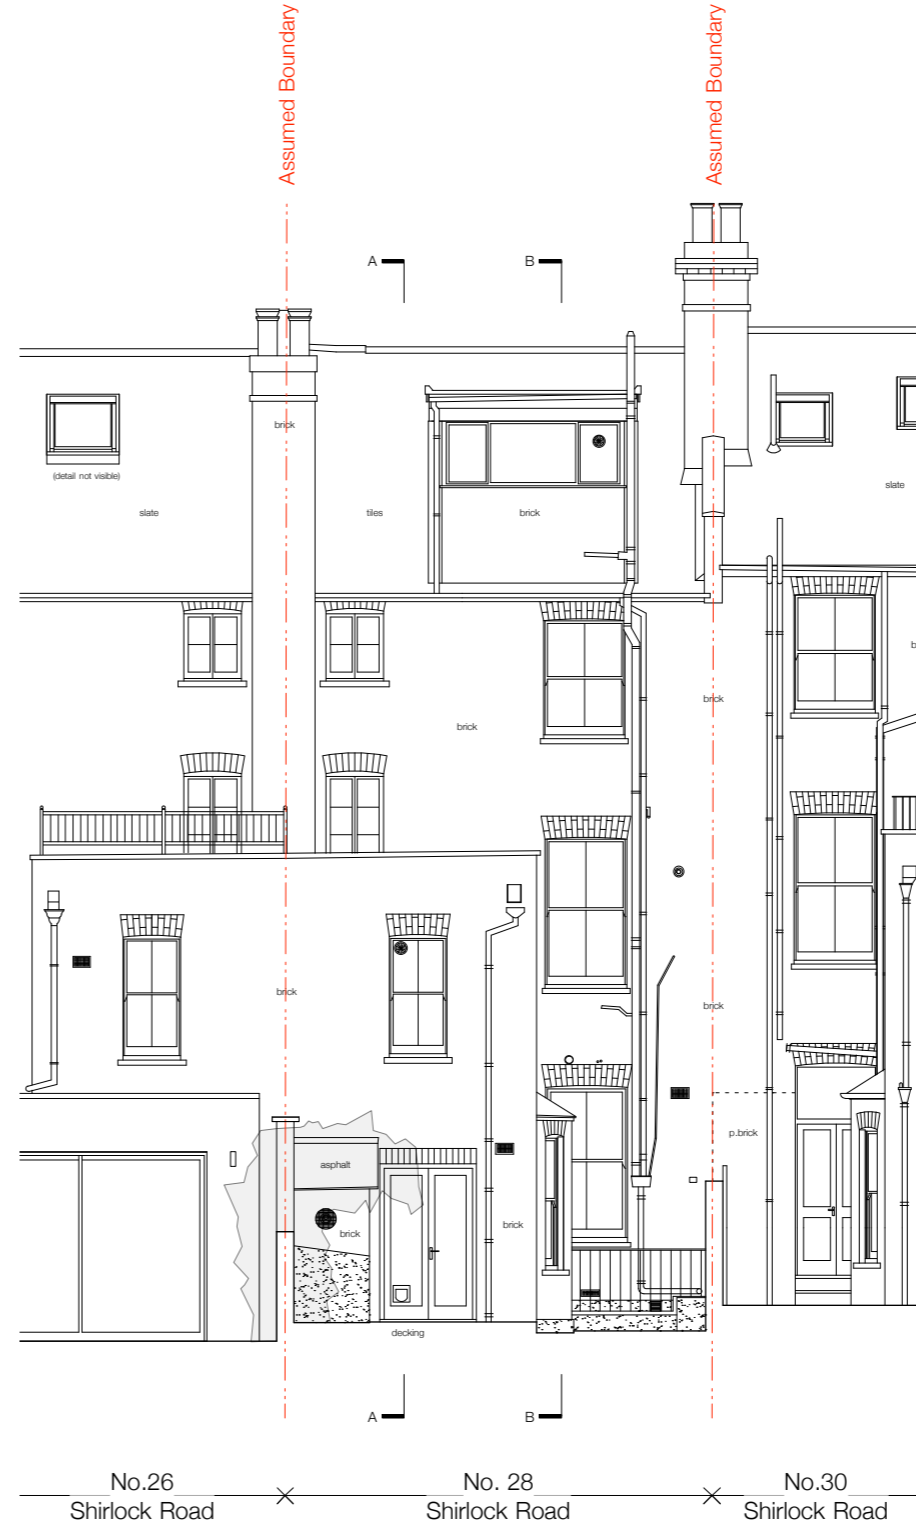

REAR ELEVATION

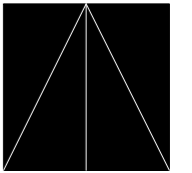

STUDIO MCLEOD

The Studio
320 Kilburn Lane
London W9 3EF

+44 (0)20 8968 5232
info@studiomcleod.com

notes

revisions:

to be read in conjunction with all other information issued by other consultants. drawing not to be scaled - contractors must verify all dimensions on site before commencing work, any discrepancies to be reported to the designer. drawing to be read in conjunction with all other relevant drawings. all dimensions in mm unless otherwise stated

Studio McLeod Architecture Limited: The Studio, 320 Kilburn Lane, London, W9 3EF. Registered in England. Company Number 08474700

**28 SHIRLOCK ROAD,
LONDON, NW3 2HS**


EXISTING ELEVATIONS

drawing no. **164/SU/03** rev. -


scale 1:100@A3

date 26 MARCH 2018

status PLANNING

 

EXISTING ELEVATIONS

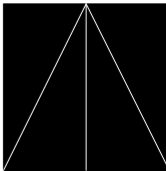

STUDIO MCLEOD

The Studio
320 Kilburn Lane
London W9 3EF

+44 (0)20 8968 5232
info@studiomcleod.com

notes

revisions:

-
-
-
-
-
-
-
-
-
-
-

to be read in conjunction with all other information issued by other consultants. drawing not to be scaled - contractors must verify all dimensions on site before commencing work, any discrepancies to be reported to the designer. drawing to be read in conjunction with all other relevant drawings. all dimensions in mm unless otherwise stated


Studio McLeod Architecture Limited: The Studio, 320 Kilburn Lane, London, W9 3EF. Registered in England. Company Number 08474700


**28 SHIRLOCK ROAD,
LONDON, NW3 2HS**

**EXISTING SECTION A-A
/ OUTRIGGER ELEVATION**


drawing no.	164/SU/04	rev.	-
scale	1:100@A3		
date	26 MARCH 2018		
status	PLANNING		

EXISTING SECTION A-A
/ OUTRIGGER ELEVATION

 

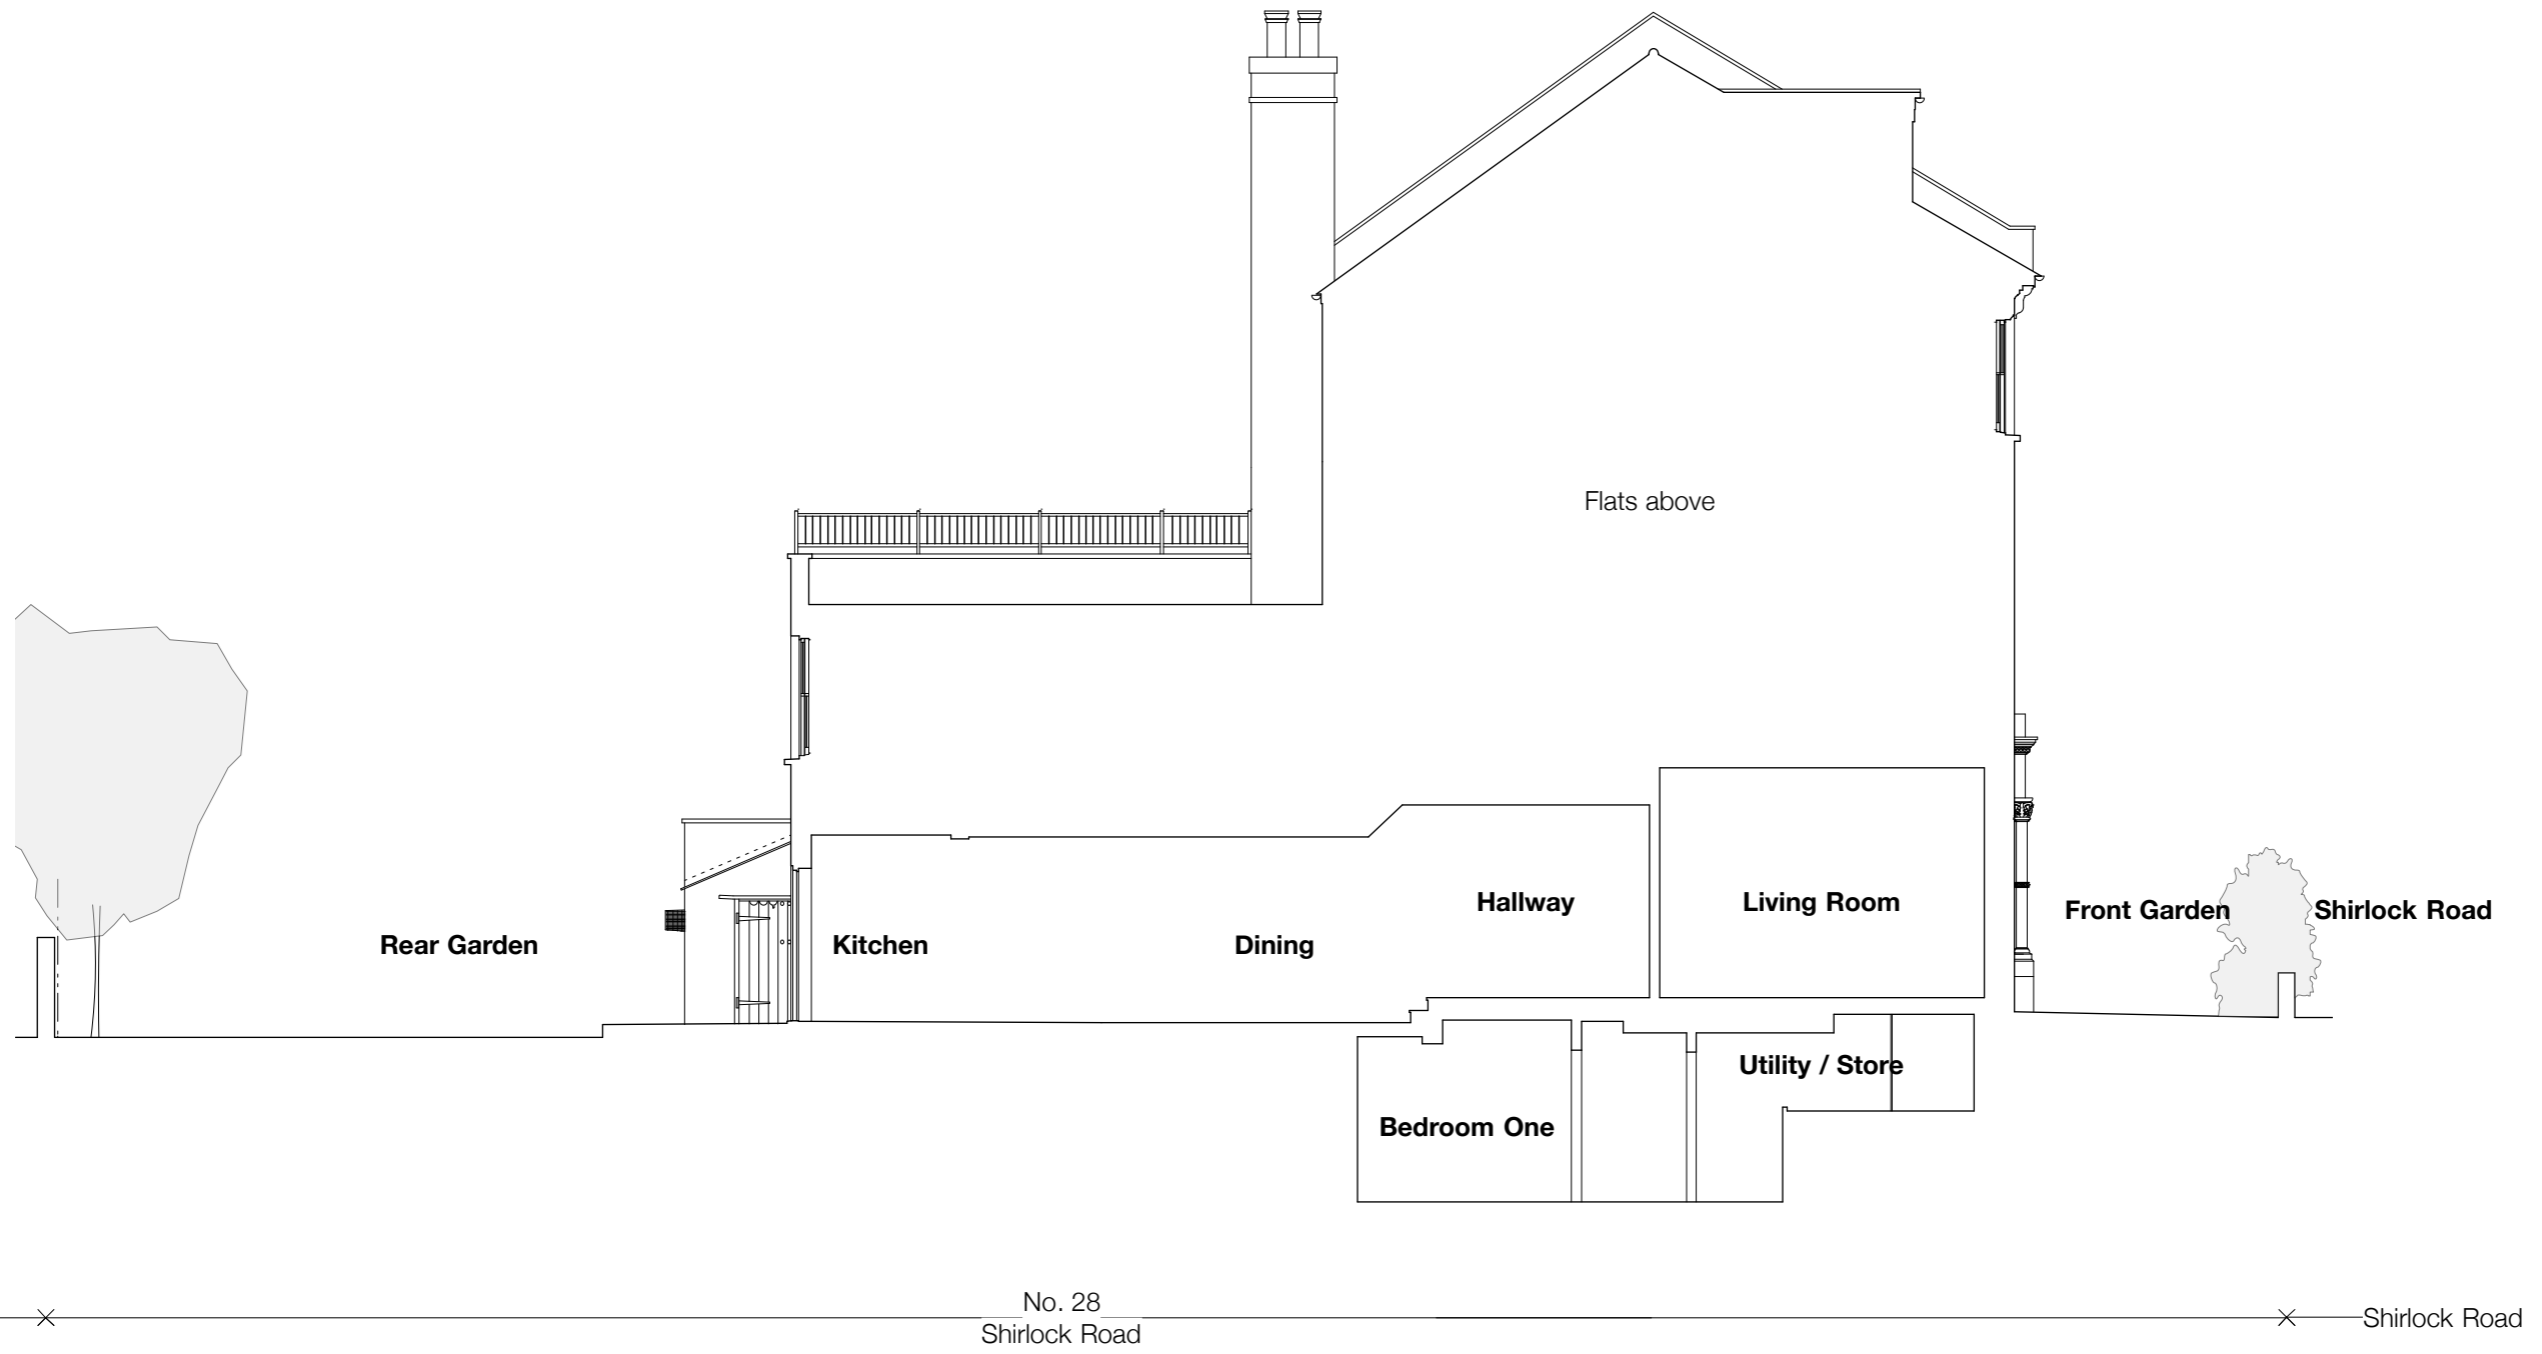

EXISTING SECTION B-B

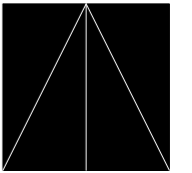

STUDIO MCLEOD

The Studio
320 Kilburn Lane
London W9 3EF

+44 (0)20 8968 5232
info@studiomcleod.com

notes
revisions:
·
·
·
·
·
·
·
·
·
·

to be read in conjunction with all other information issued by other consultants. drawing not to be scaled - contractors must verify all dimensions on site before commencing work, any discrepancies to be reported to the designer. drawing to be read in conjunction with all other relevant drawings. all dimensions in mm unless otherwise stated

Studio McLeod Architecture Limited: The Studio, 320 Kilburn Lane, London, W9 3EF. Registered in England. Company Number 08474700

**28 SHIRLOCK ROAD,
LONDON, NW3 2HS**

EXISTING SECTION B-B

drawing no. **164/SU/05** rev. -

scale 1:100@A3

date 26 MARCH 2018

status PLANNING

