

STUDIO MCLEOD

The Studio
320 Kilburn Lane
London W9 3EF

+44 (0)20 8968 5232
info@studiomcleod.com

notes	
	Proposed extension
	Proposed new walls
revisions:	
·	·
·	·
·	·
·	·
·	·
·	·
·	·
·	·
·	·

to be read in conjunction with all other information issued by other consultants. drawing not to be scaled - contractors must verify all dimensions on site before commencing work. any discrepancies to be reported to the designer. drawing to be read in conjunction with all other relevant drawings. all dimensions in mm unless otherwise stated

Studio McLeod Architecture Limited: The Studio, 320 Kilburn Lane, London, W9 3EF. Registered in England. Company Number 08474700

**28 SHIRLOCK ROAD,
LONDON, NW3 2HS**


PROPOSED BASEMENT PLAN


drawing no. 164/PL/101	rev. -
-------------------------------	--------

scale	1:100@A3
-------	----------


date	26 MARCH 2018
------	---------------

status	PLANNING
--------	----------

 

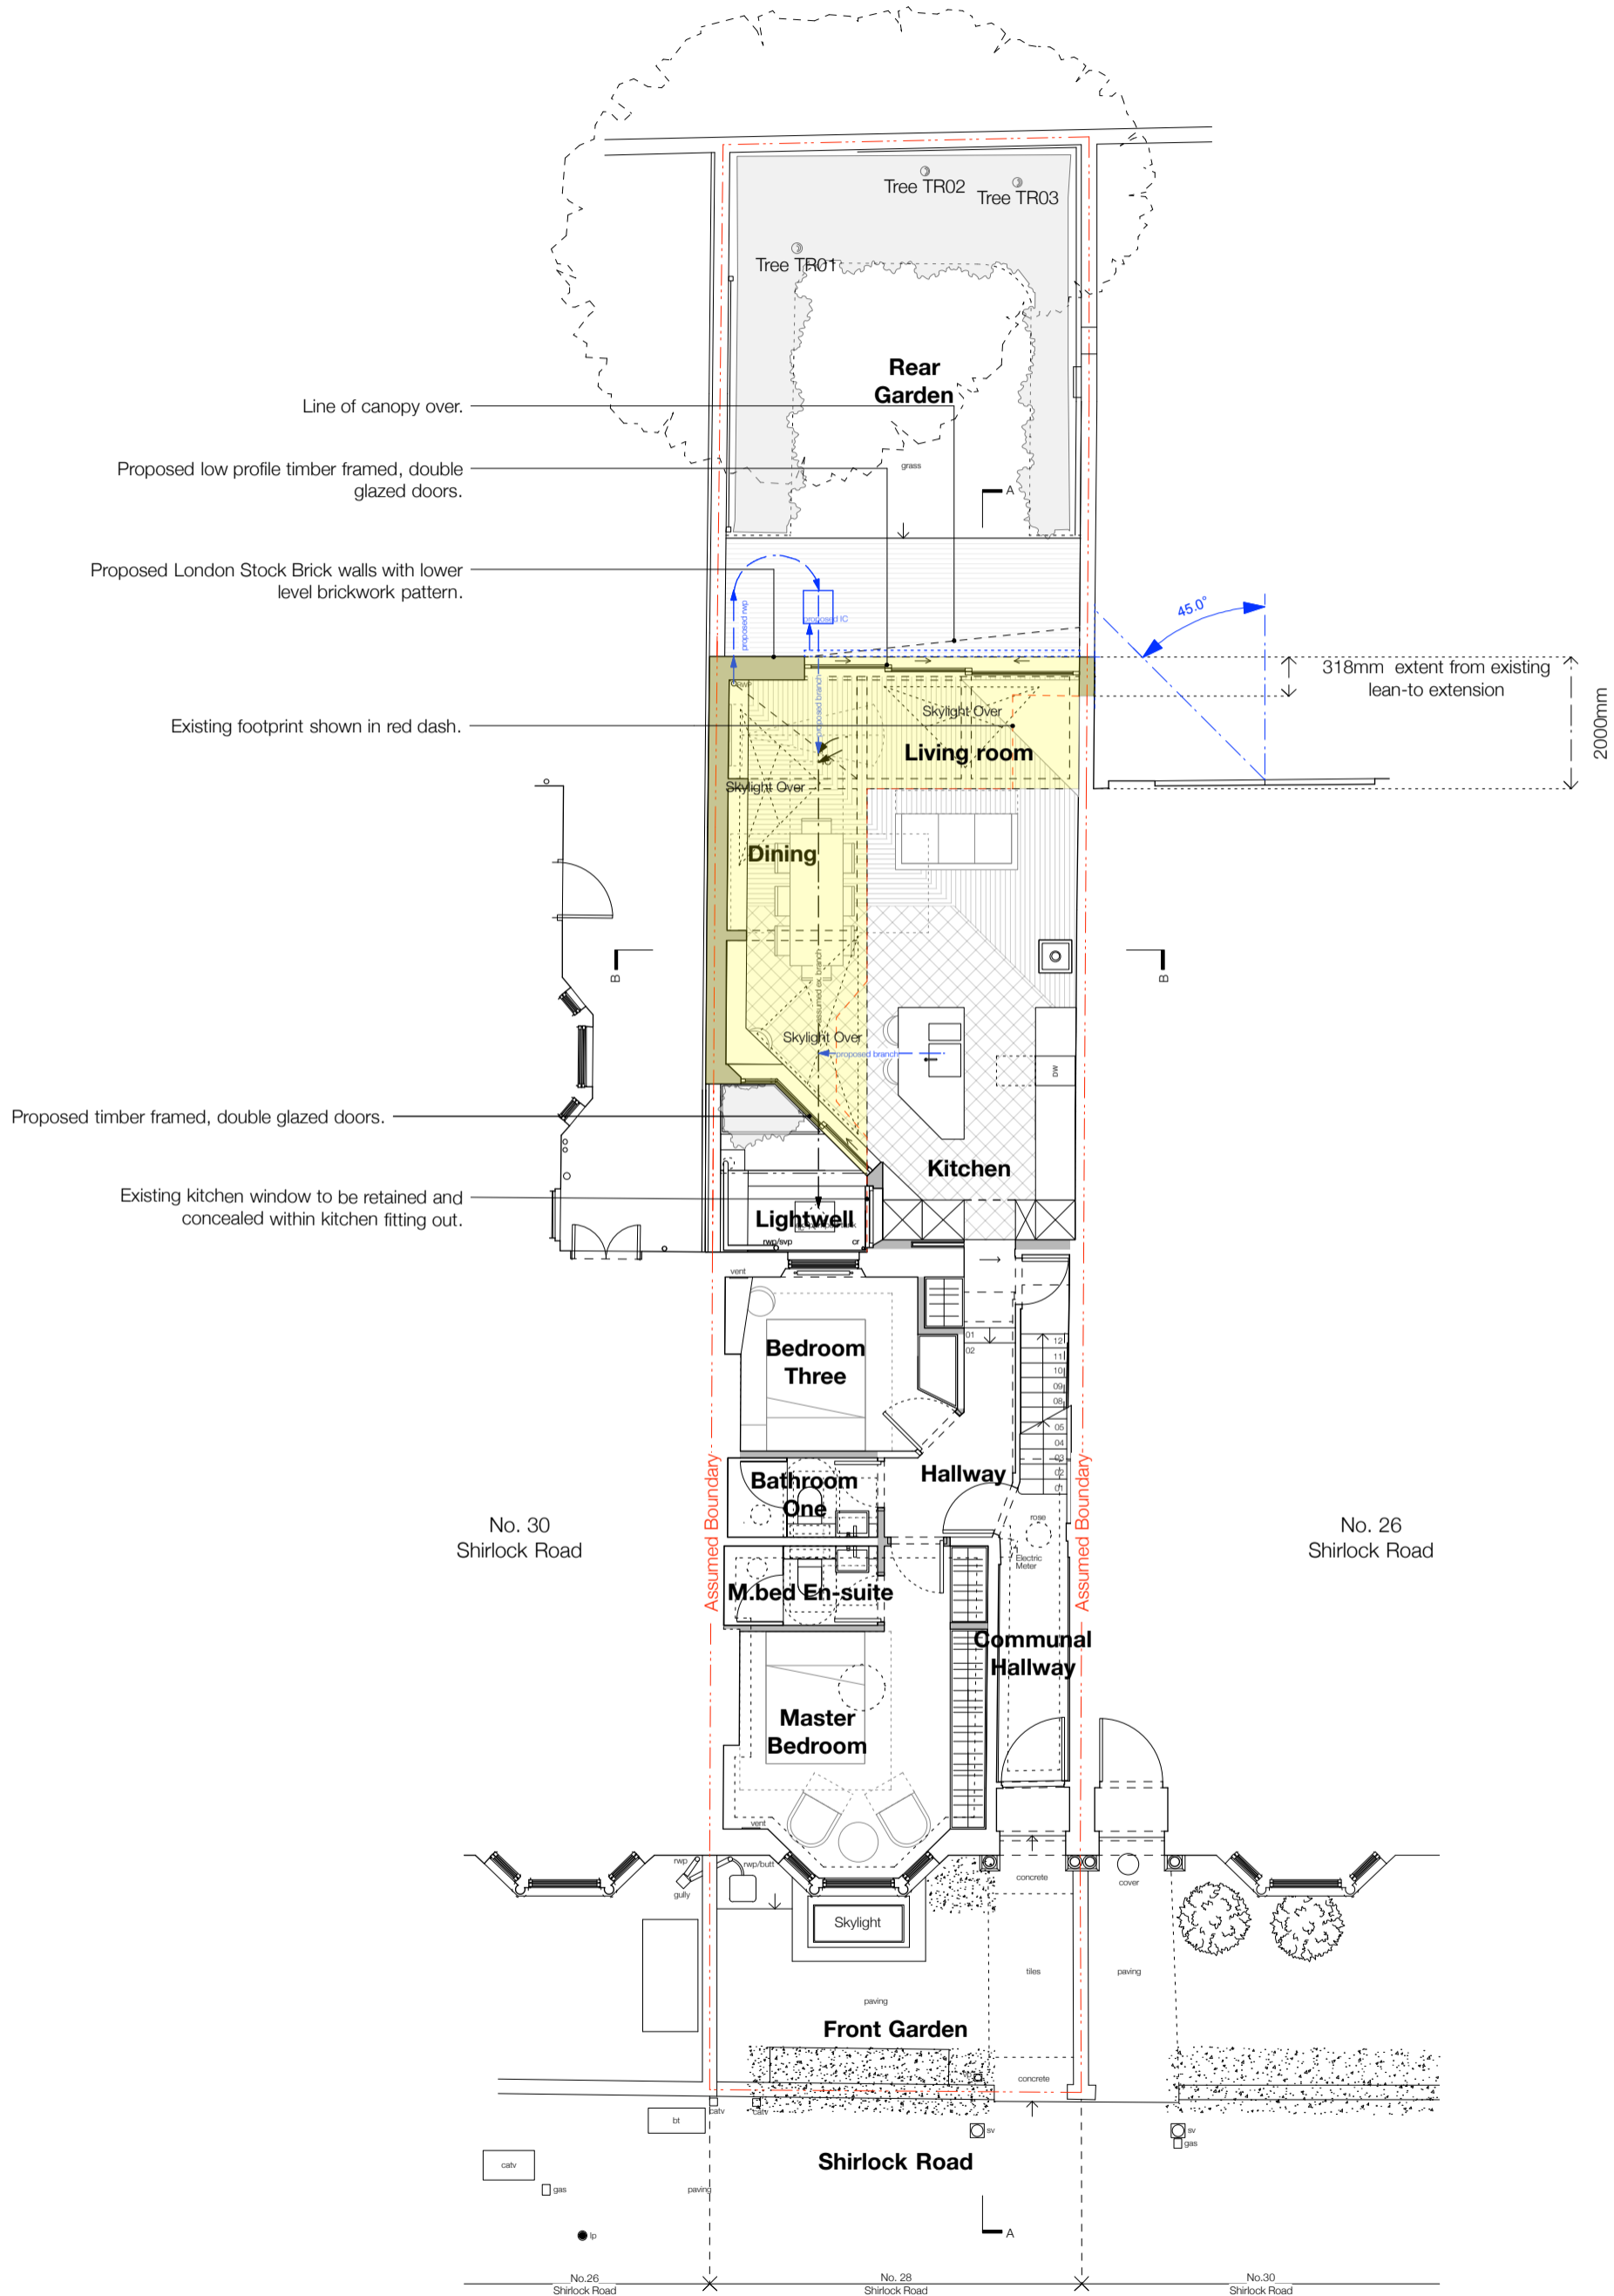

PROPOSED GROUND FLOOR PLAN

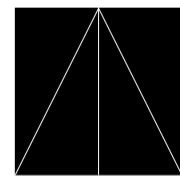

STUDIO MCLEOD

The Studio
320 Kilburn Lane
London W9 3EF

+44 (0)20 8968 5232
info@studiomcleod.com


notes	
	Proposed extension
	Proposed new walls

revisions:	



to be read in conjunction with all other information issued by other consultants. drawing not to be scaled - contractors must verify all dimensions on site before commencing work, any discrepancies to be reported to the designer. drawing to be read in conjunction with all other relevant drawings. all dimensions in mm unless otherwise stated

Studio McLeod Architecture Limited: The Studio, 320 Kilburn Lane, London, W9 3EF. Registered in England. Company Number 08474700

28 SHIRLOCK ROAD, LONDON, NW3 2HS	
PROPOSED GROUND FLOOR PLAN	
drawing no. 164/PL/102	rev. -
scale 1:100@A3	
date 26 MARCH 2018	
status PLANNING	

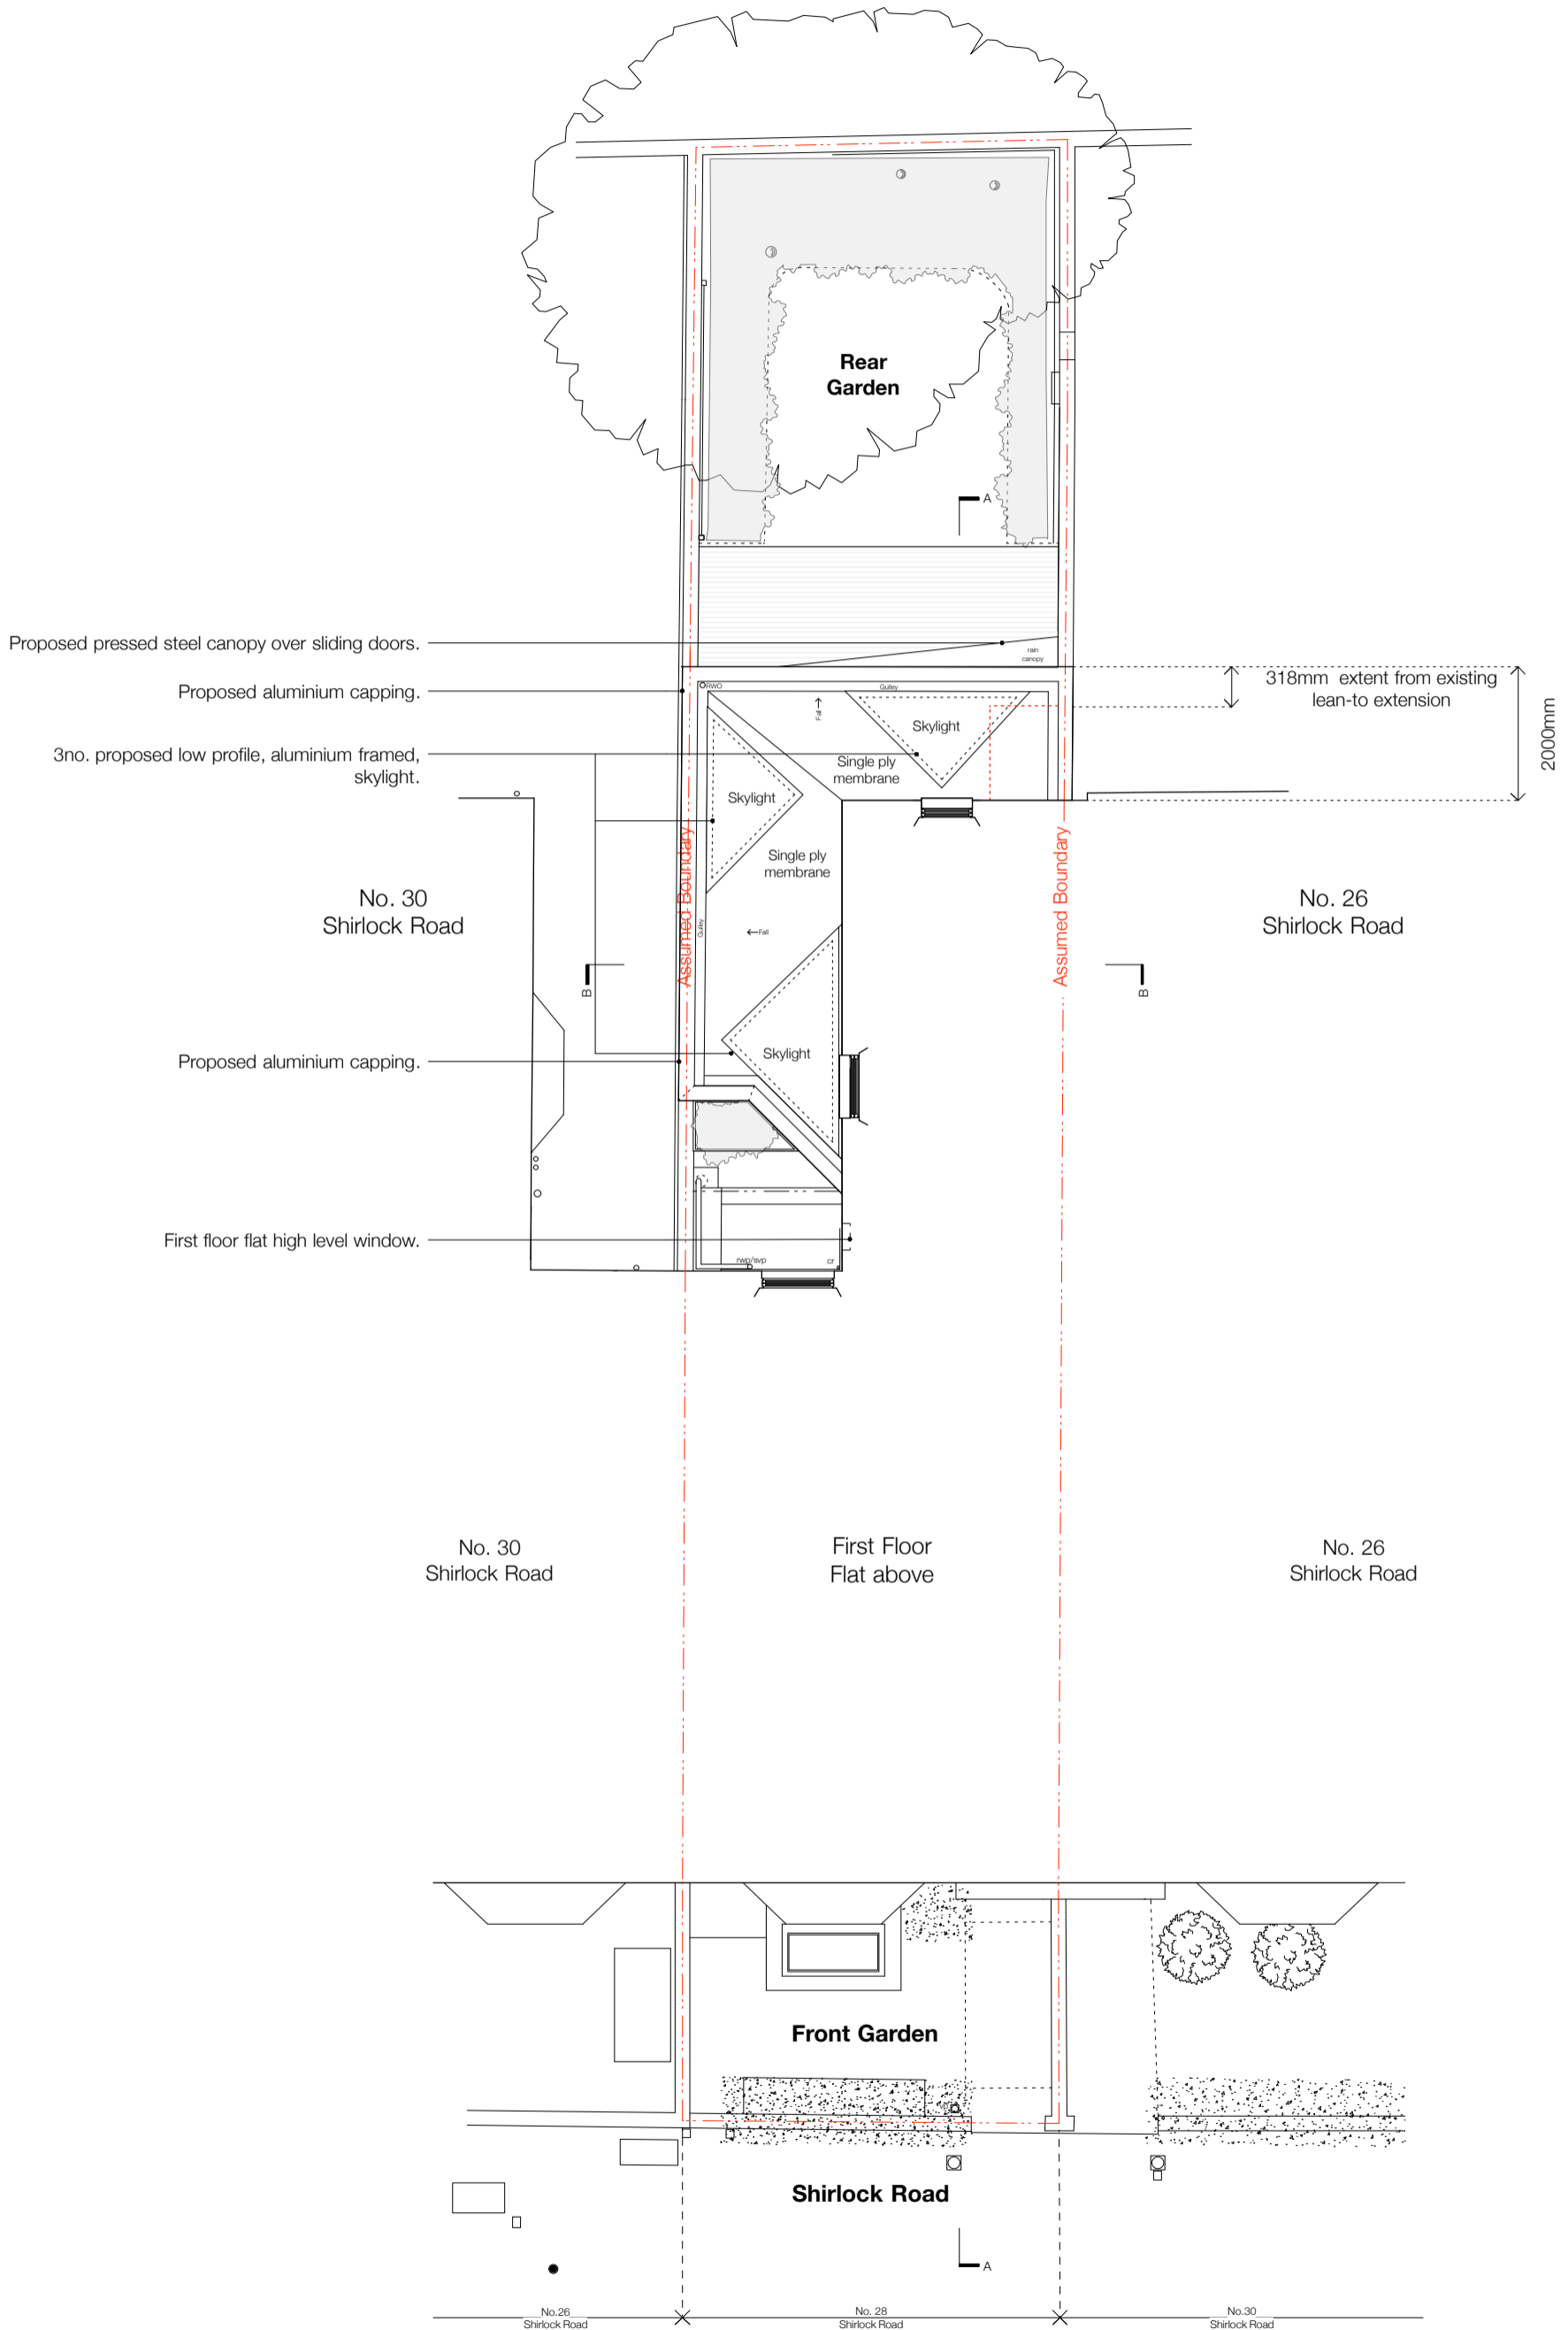

PROPOSED ROOF PLAN

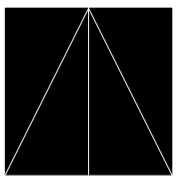 

STUDIO MCLEOD

The Studio
320 Kilburn Lane
London W9 3EF

+44 (0)20 8968 5232
info@studiomcleod.com

notes

revisions:

to be read in conjunction with all other information issued by other consultants. drawing not to be scaled - contractors must verify all dimensions on site before commencing work. any discrepancies to be reported to the designer. drawing to be read in conjunction with all other relevant drawings. all dimensions in mm unless otherwise stated

Studio McLeod Architecture Limited: The Studio, 320 Kilburn Lane, London, W9 3EF. Registered in England. Company Number 08474700

28 SHIRLOCK ROAD, LONDON, NW3 2HS	
PROPOSED ROOF PLAN	
drawing no. 164/PL/103	rev. -
scale 1:100@A3	
date 26 MARCH 2018	
status PLANNING	