



Rev	Date	Details	Drawn by	Checked by
A	27.11.17	Mock Tudor setting out amended	CM	BL
B	10.01.18	Issued for condition discharge	CM	BL
C	28.03.18	Issued for condition discharge	CM	BL

The contractor must check all dimensions, levels and levels prior to commencement of any work. Box Architects is not responsible for any errors or omissions in this drawing. The contractor must ensure that all work is carried out in accordance with the Building Regulations and all relevant standards. 

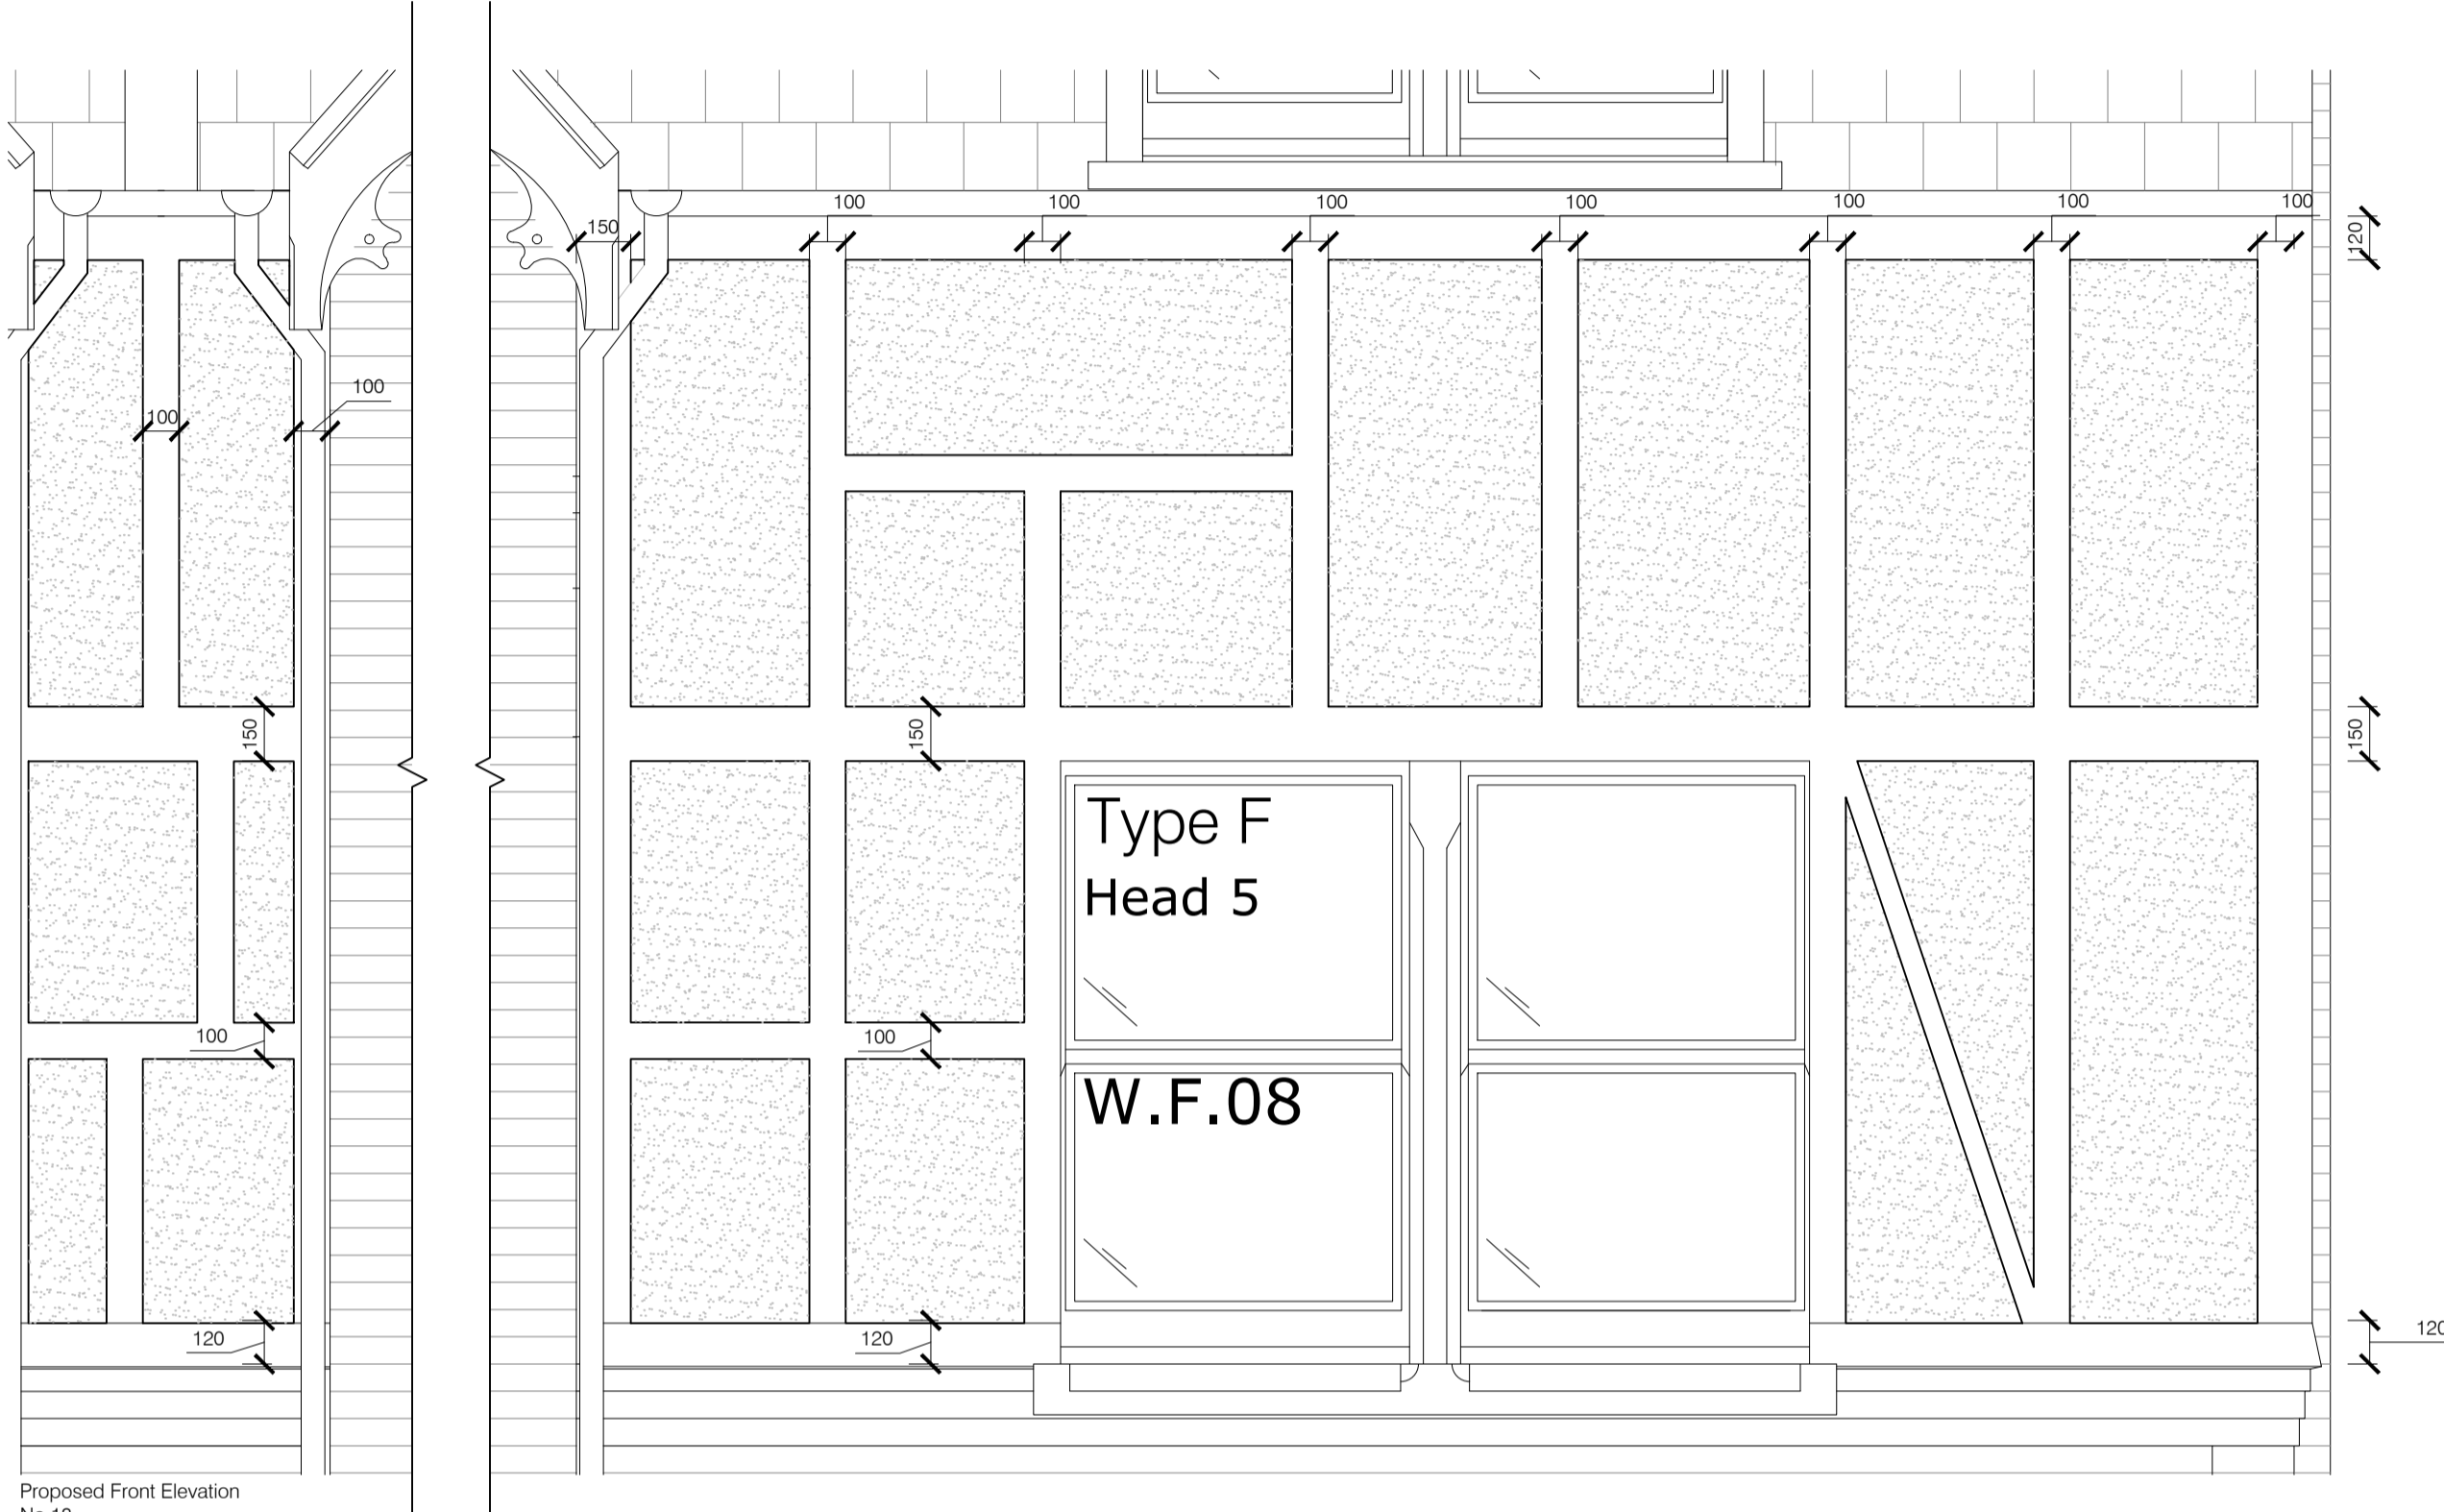


Proposed Front Elevation
No. 18
1:20 @ A1


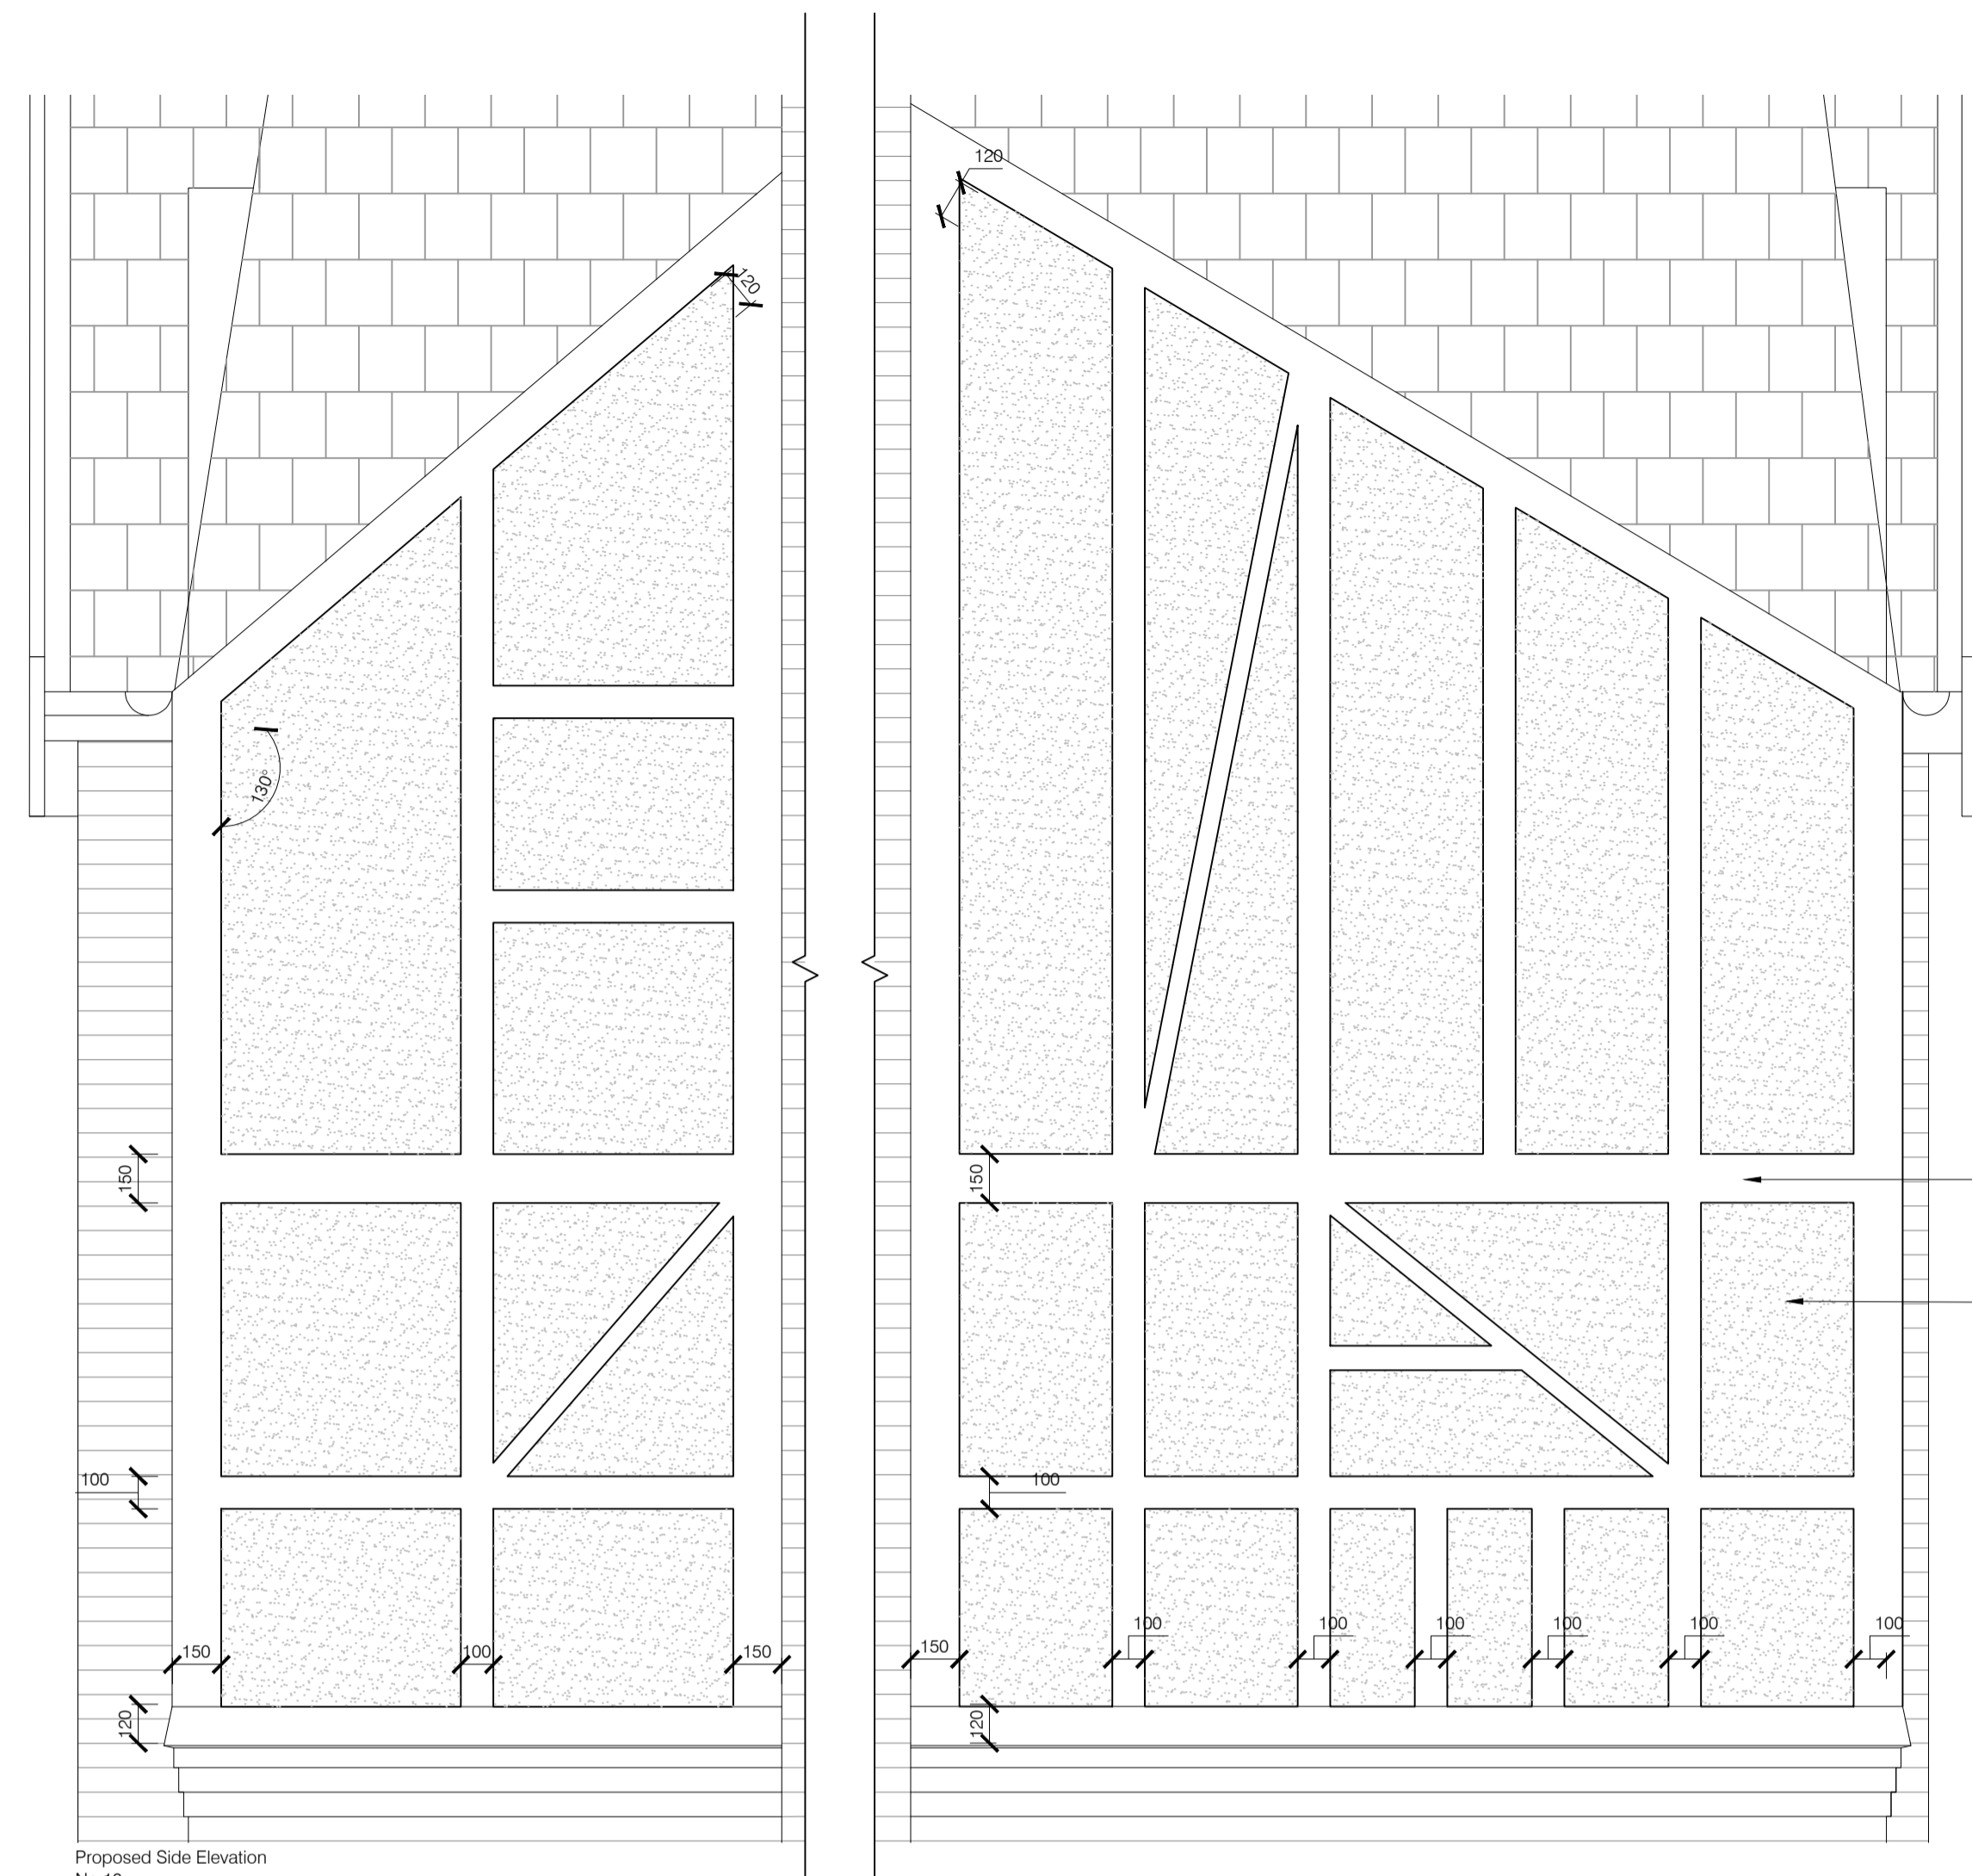


Proposed Side Elevation
No. 18
1:20 @ A1

Mock tudor half timbering, painted black, treated softwood
K Rend roughcast render

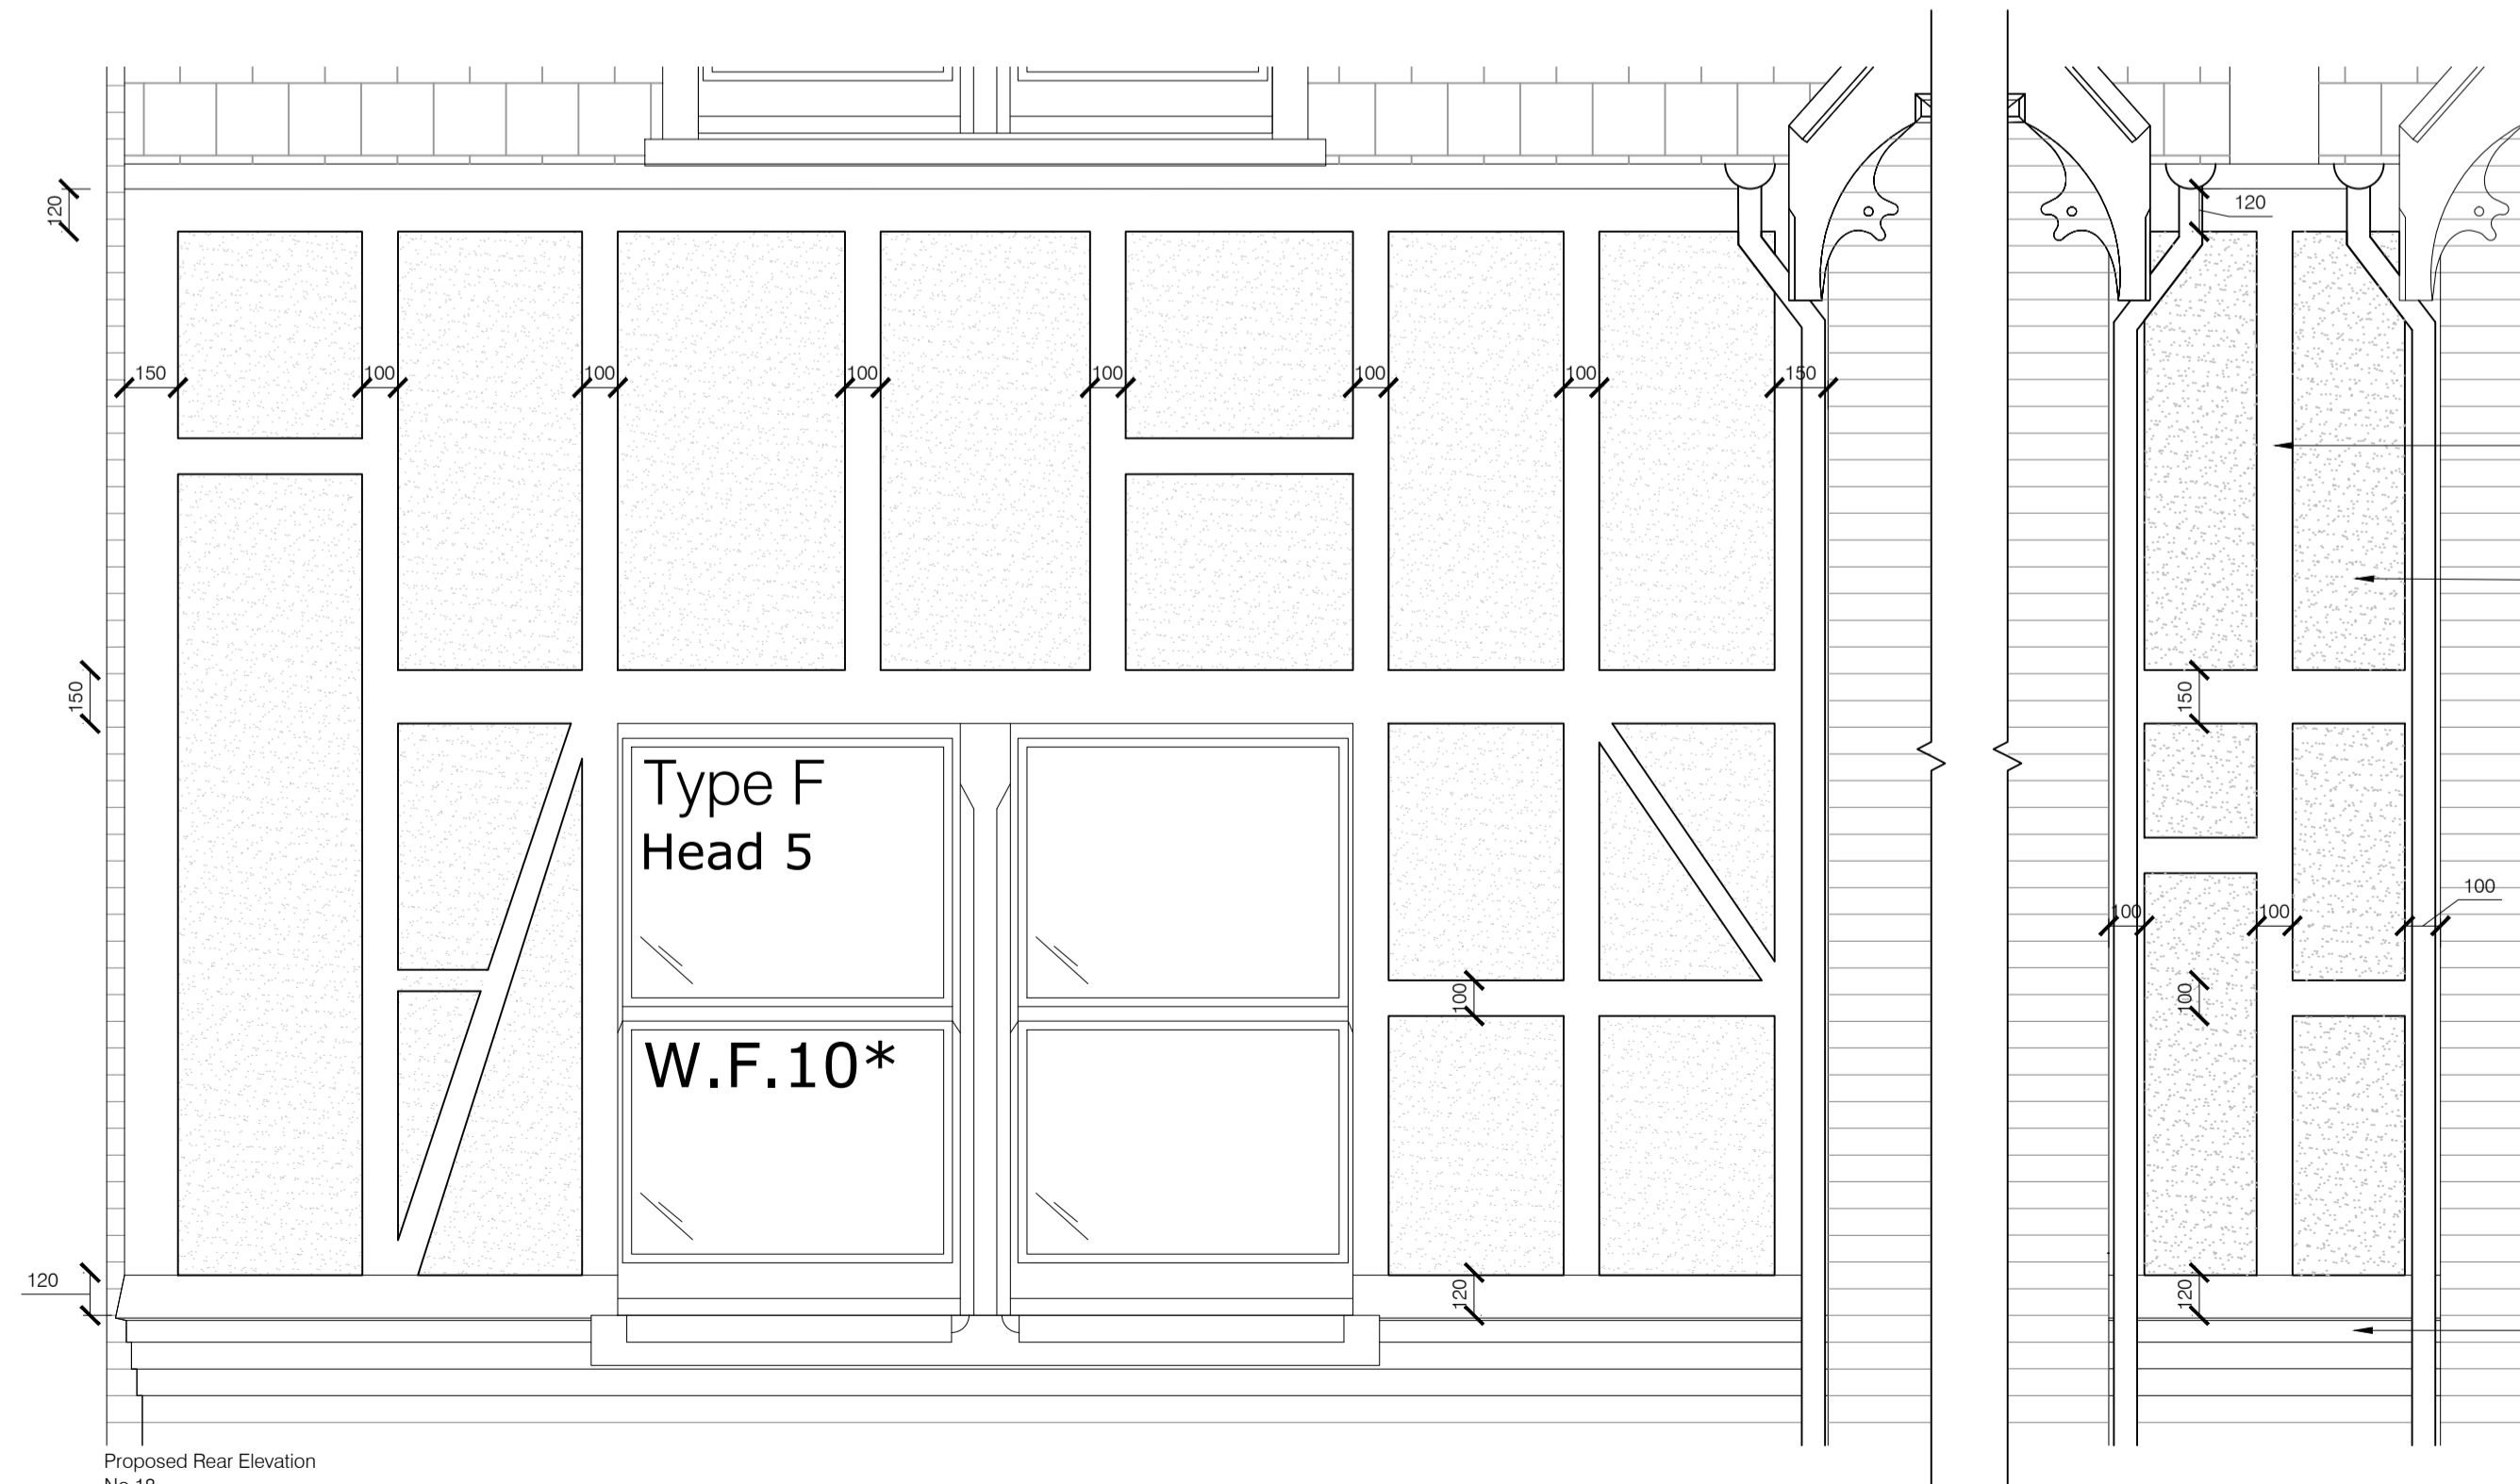

Proposed Rear Elevation
No. 18
1:20 @ A1

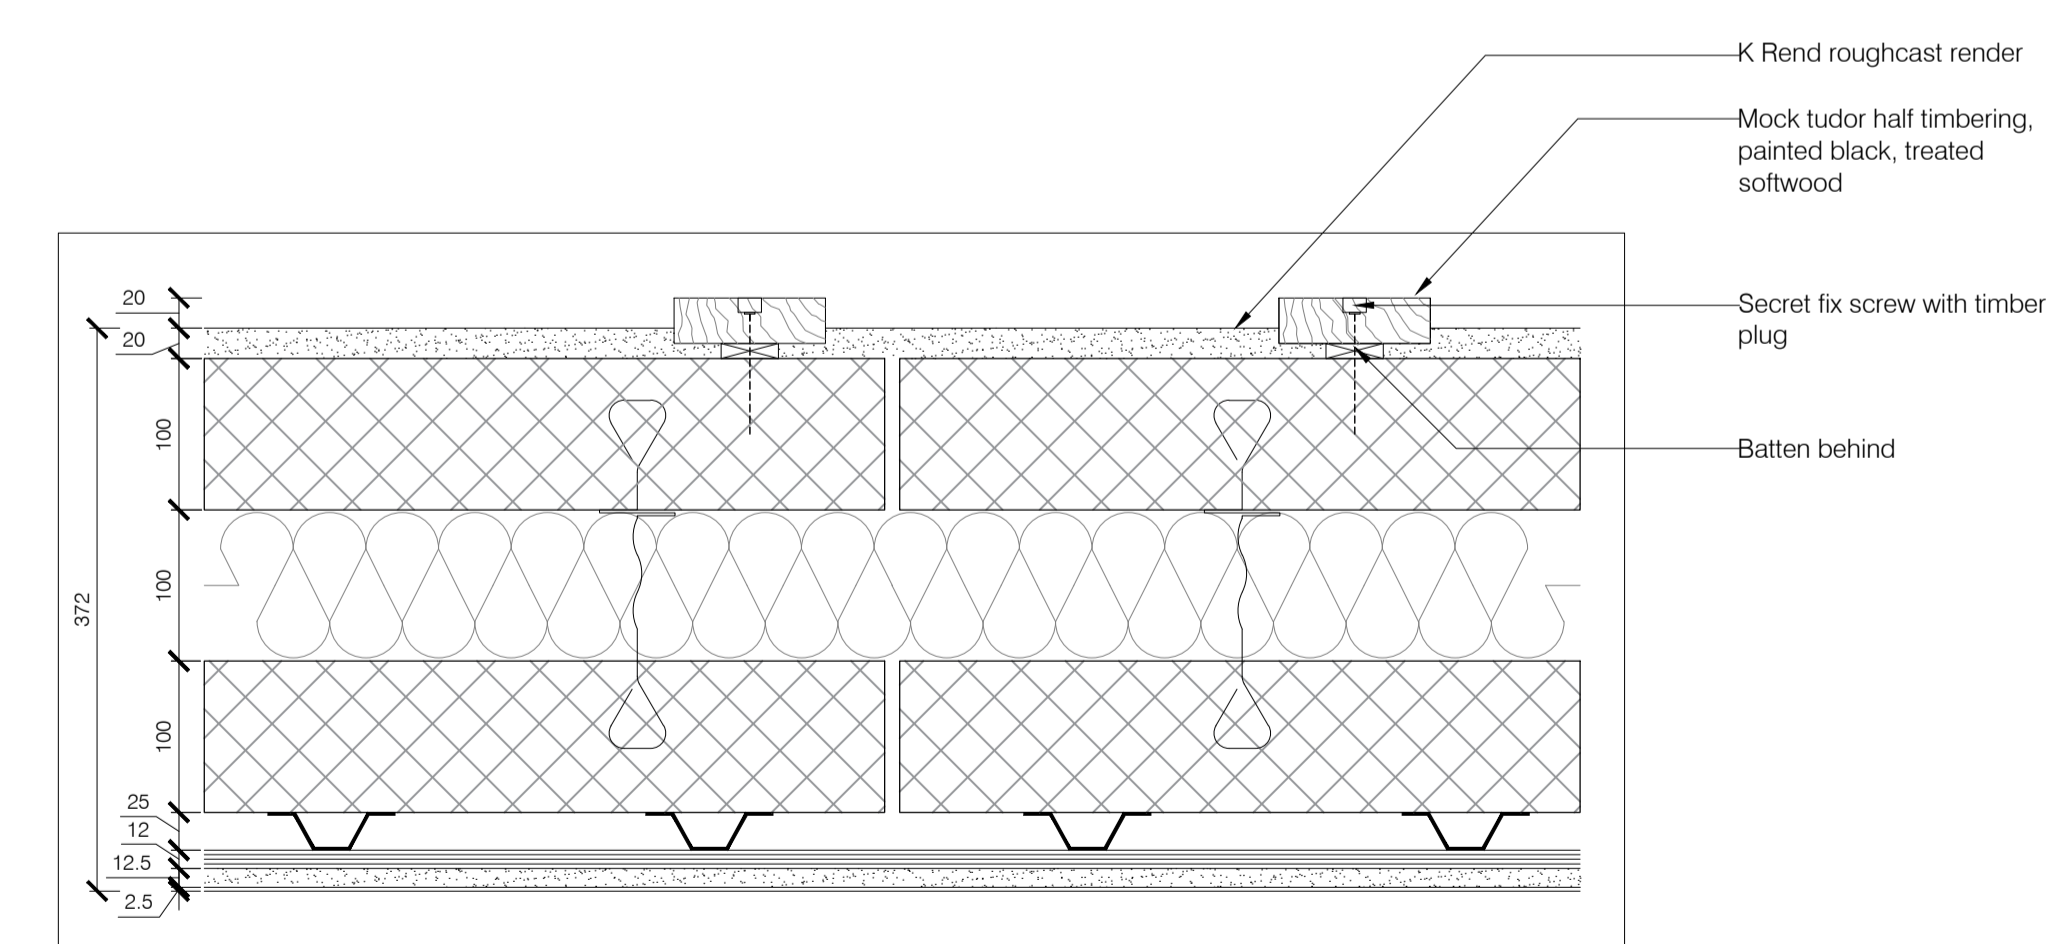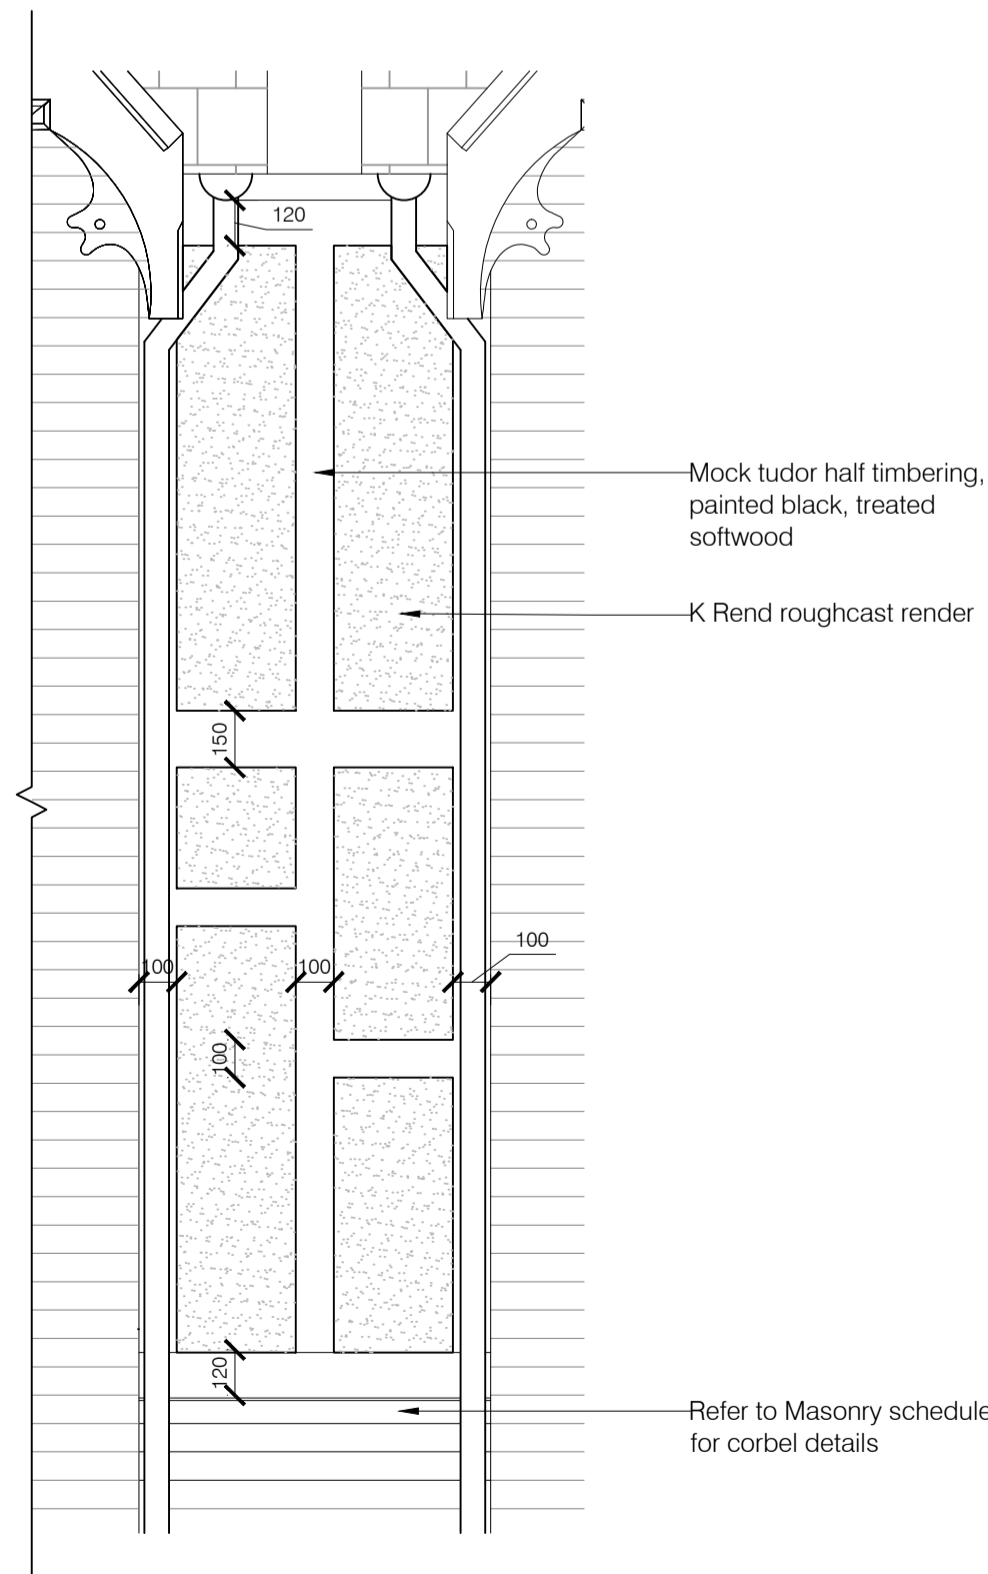

Proposed Mock Tudor Detail
No. 18
1:10 @ A1

Refer to (03)39 for no.20



S & T (Ltd)
client name

18-20 Elsworth Road
London
NW3 3DU

Typical Mock Tudor Design
No. 18 - House

Planning

07/11/2017 CM
date drawn

1:20@A1 BL
scale checked

(03)31
drawing number

C 832-01
revision job number

