


**New window in front elevation. Scale 1:10**

New window to match existing window at higher level. See photograph.

New window to match materials, colour and size to existing

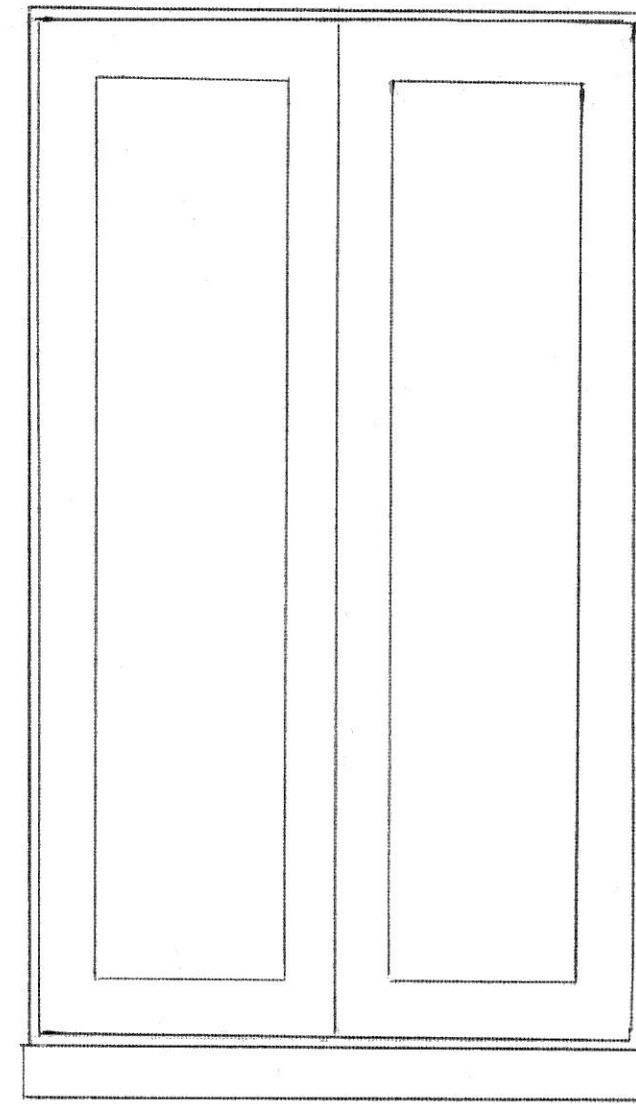

0 500mm 1m

Scale 1:10



Elevation brick

Elevation glazed - see photograph.

Brick wall

Brick wall

New side door to be faced with vertical wood strips to match existing garage door facade and new facade.  
Vertical wood strips to be stained to match existing.  
New side door to appear as part of existing facade.

Retain vertical strip wooden cladding

New window to match window above

0 1 2 3 4 5

Scale 1:20

**1 Delancey Studios  
Delancey Street  
London NW1 7NP**

**Drawing No. 2 SJB (R1)  
Front elevation - proposed  
March 2018**

**Scale 1:20**

**Proposed new window and side door**

**Applicant:  
Susie Baddeley  
1 Delancey Studios  
Delancey Street  
London NW1 7NP**