


Notes:
This drawing is the copyright of Spheron Architects (Ltd) and may not be used without their consent.
Do not scale from these drawings. The contractor is responsible for checking all dimensions before work starts.
Any discrepancies to be brought to the attention of the Architect immediately.

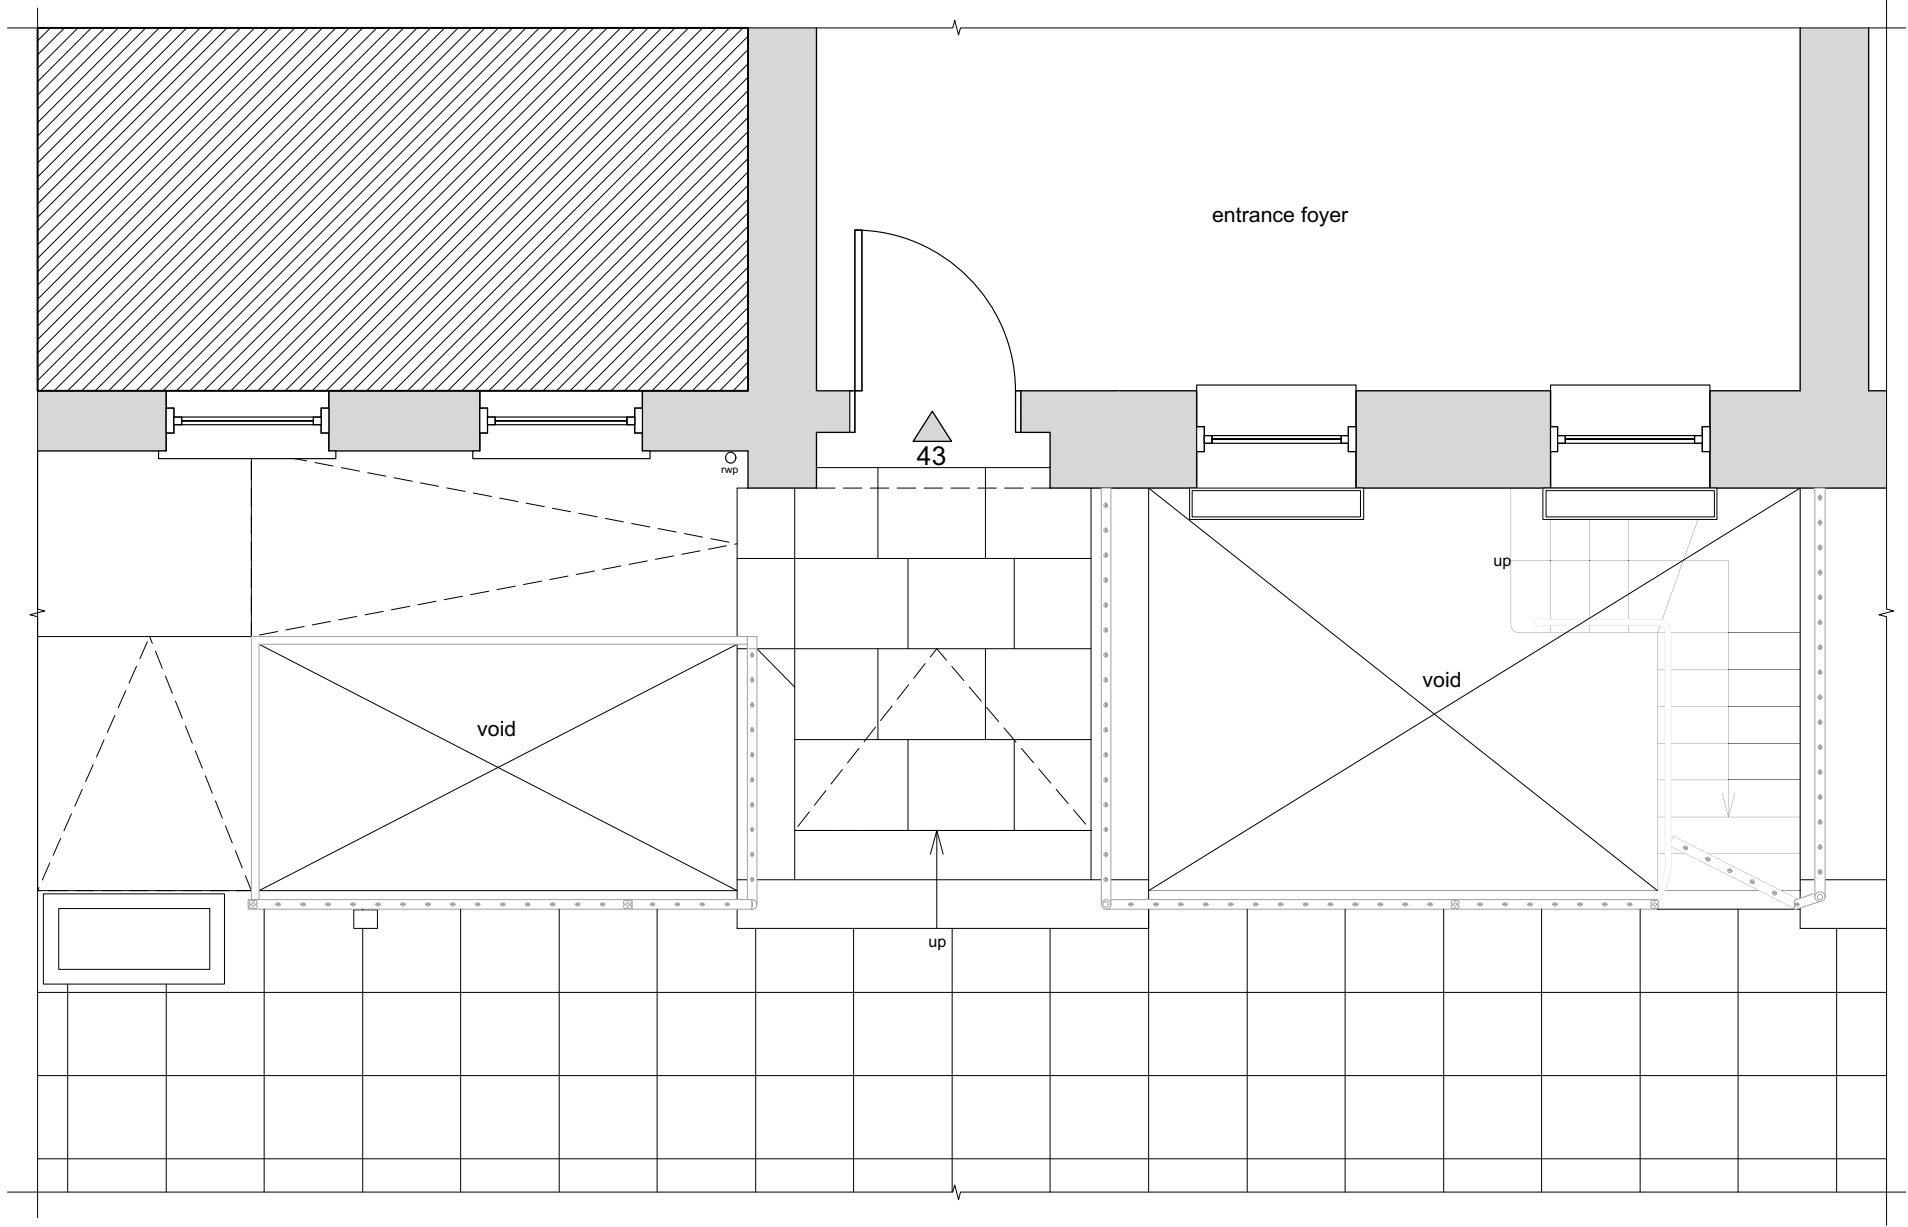

EXISTING PART - FRONT GROUND FLOOR PLAN

- 03.04.18 MSN SBM Issued for Planning

Revision	Date	Author	Checked	Description
SpheronArchitects				
Unit 5C, 26-32 Voltaire Road London, SW4 6DH tel: +44 20 3490 6543 e: info@spheronarchitects.co.uk www.spheronarchitects.co.uk				
Client: Birkbeck College				
Project: Peltz Gallery, 43 Gordon Square, London WC1H 0PD				
Drawing Title: Existing Plan				
Drawing Status: PLANNING				
Drawn By:	MSN	Scale:	1:50@A3	Date:
Drawing No:	F505-A-100			Rev: