



New aluminium sign (size 290 x 300mm) with 30mm returns, sprayed silver RAL 9006 and wall mounted with counter sunk painted retaining screws. For detailed specification, please refer to DMA Signs drawing (Ref:P167064)

PROPOSED PART - FRONT GROUND FLOOR PLAN

New aluminium sign (size 290 x 300mm) with 30mm returns, sprayed silver RAL 9006 and wall mounted with counter sunk painted retaining screws. For detailed specification, and fixing details please refer to DMA Signs drawing (Ref:P167064)

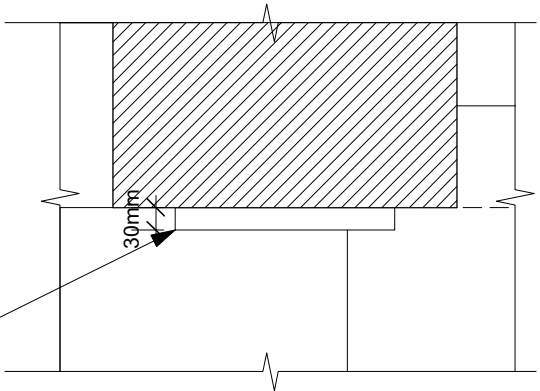

1 Plan of Signage
Scale: 1:10

 

- 03.04.18 MSN SBM Issued for Planning

Revision	Date	Author	Checked	Description
----------	------	--------	---------	-------------

SpheronArchitects
Unit 5C, 26-32 Voltaire Road
London, SW4 6DH
tel: +44 20 3490 6543
e: info@spheronarchitects.co.uk
www.spheronarchitects.co.uk

Client:
Birkbeck College

Project:
**Peltz Gallery, 43 Gordon Square,
London WC1H 0PD**

Drawing Title:
Proposed Plan

Drawing Status:
PLANNING

Drawn By: MSN Scale: 1:50@A3 Date: 06.03.18

Drawing No: **F505-A-101** Rev: