


Notes:
 This drawing is the copyright of Spheron Architects (Ltd) and may not be used without their consent.
 Do not scale from these drawings. The contractor is responsible for checking all dimensions before work starts.
 Any discrepancies to be brought to the attention of the Architect immediately.



New aluminium sign (size 290 x 300mm) with 30mm returns, sprayed silver RAL 9006 and wall mounted with counter sunk painted retaining screws. For detailed specification, and fixing details please refer to DMA Signs drawing (Ref:P167064)

PROPOSED PART - FRONT ELEVATION

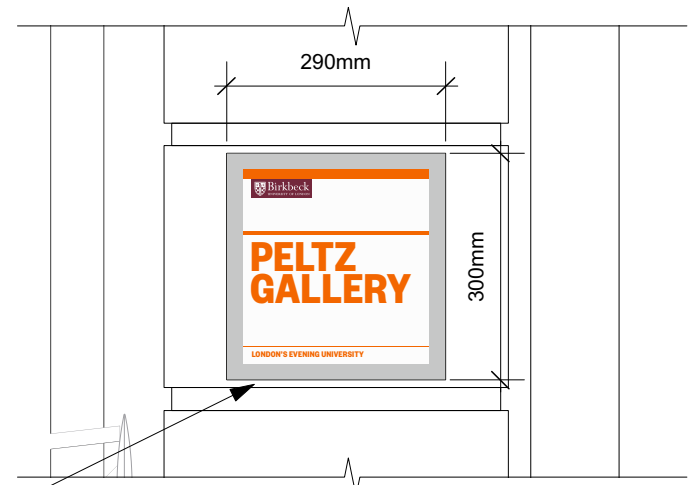

1 Elevation of signage
 Scale: 1:10

New aluminium sign (size 290 x 300mm) with 30mm returns, sprayed silver RAL 9006 and wall mounted with counter sunk painted retaining screws. For detailed specification, and fixing details please refer to DMA Signs drawing (Ref:P167064)



03.04.18 MSN SBM Issued for Planning

Revision	Date	Author	Checked	Description

SpheronArchitects
 Unit 5C, 26-32 Voltaire Road
 London, SW4 6DH
 tel: +44 20 3490 6543
 e: info@spheronarchitects.co.uk
 www.spheronarchitects.co.uk

Client:
Birkbeck College

Project:
**Peltz Gallery, 43 Gordon Square,
 London WC1H 0PD**

Drawing Title:
Proposed Elevation

Drawing Status:
PLANNING

Drawn By: MSN Scale: 1:50@A3 Date: 06.03.18

Drawing No: **F505-A-202**