





**Existing Ground Floor Plan**  
1:50

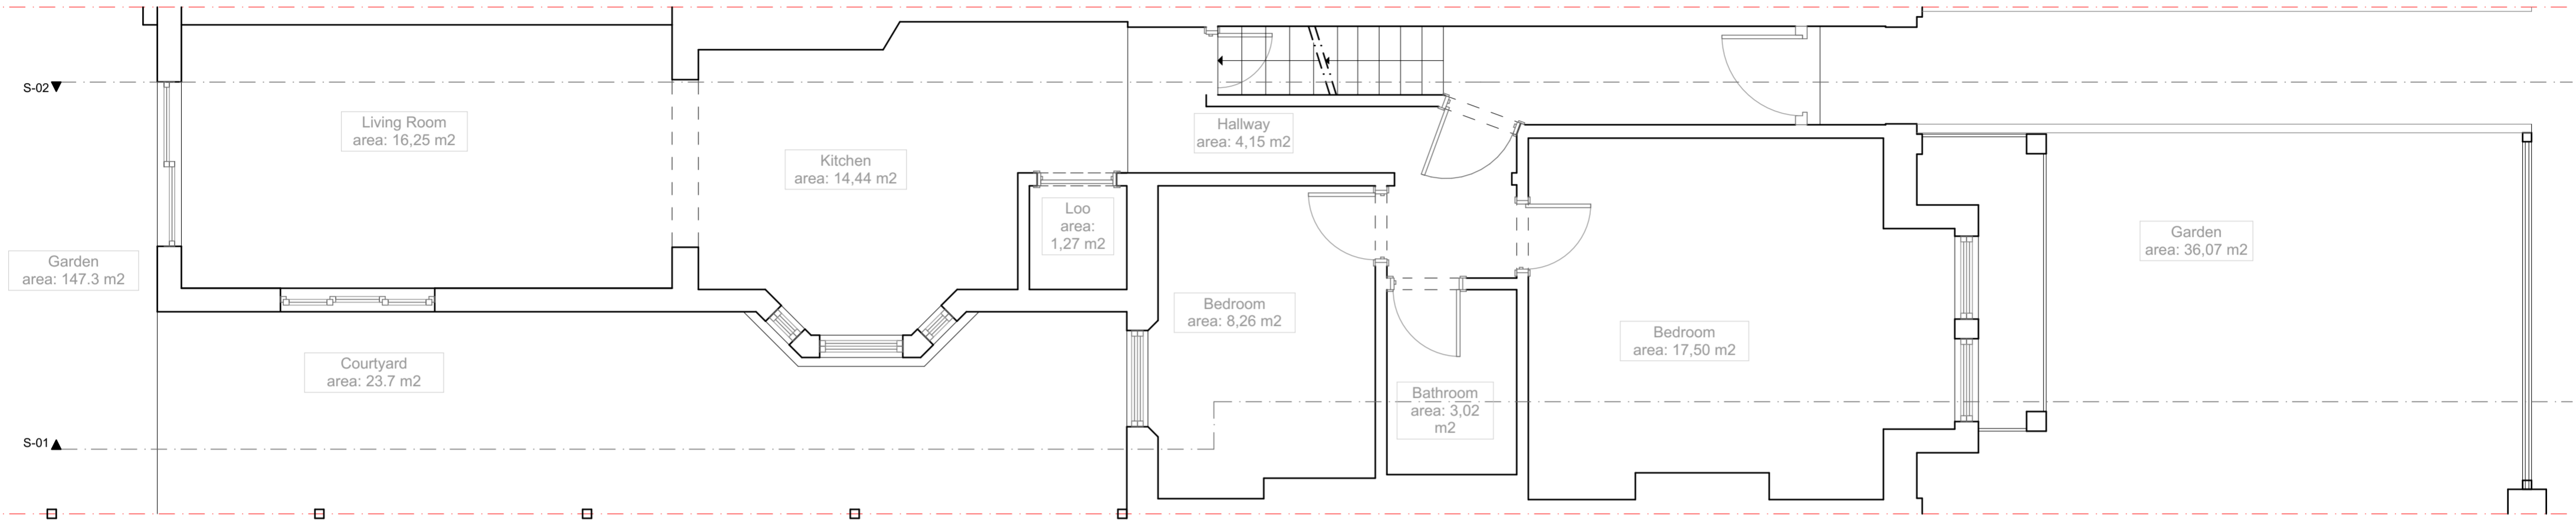

**Existing Cellar Floor Plan**  
1:50



**Existing Ground Floor Plan**  
1:100

 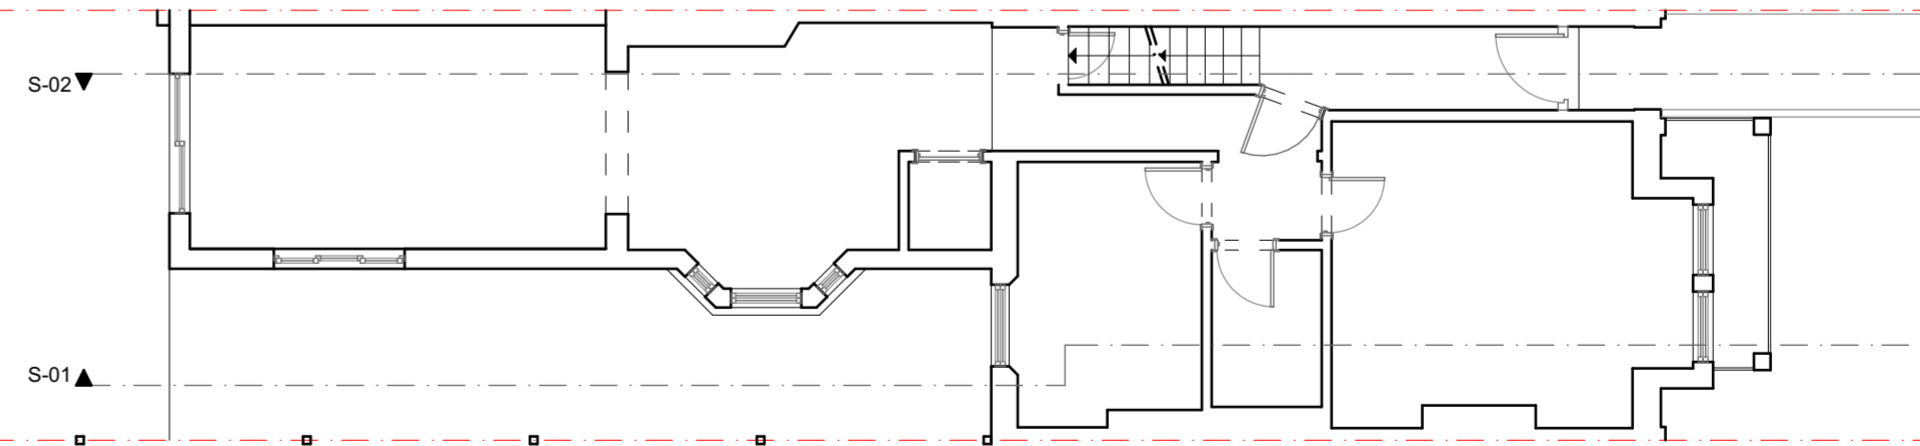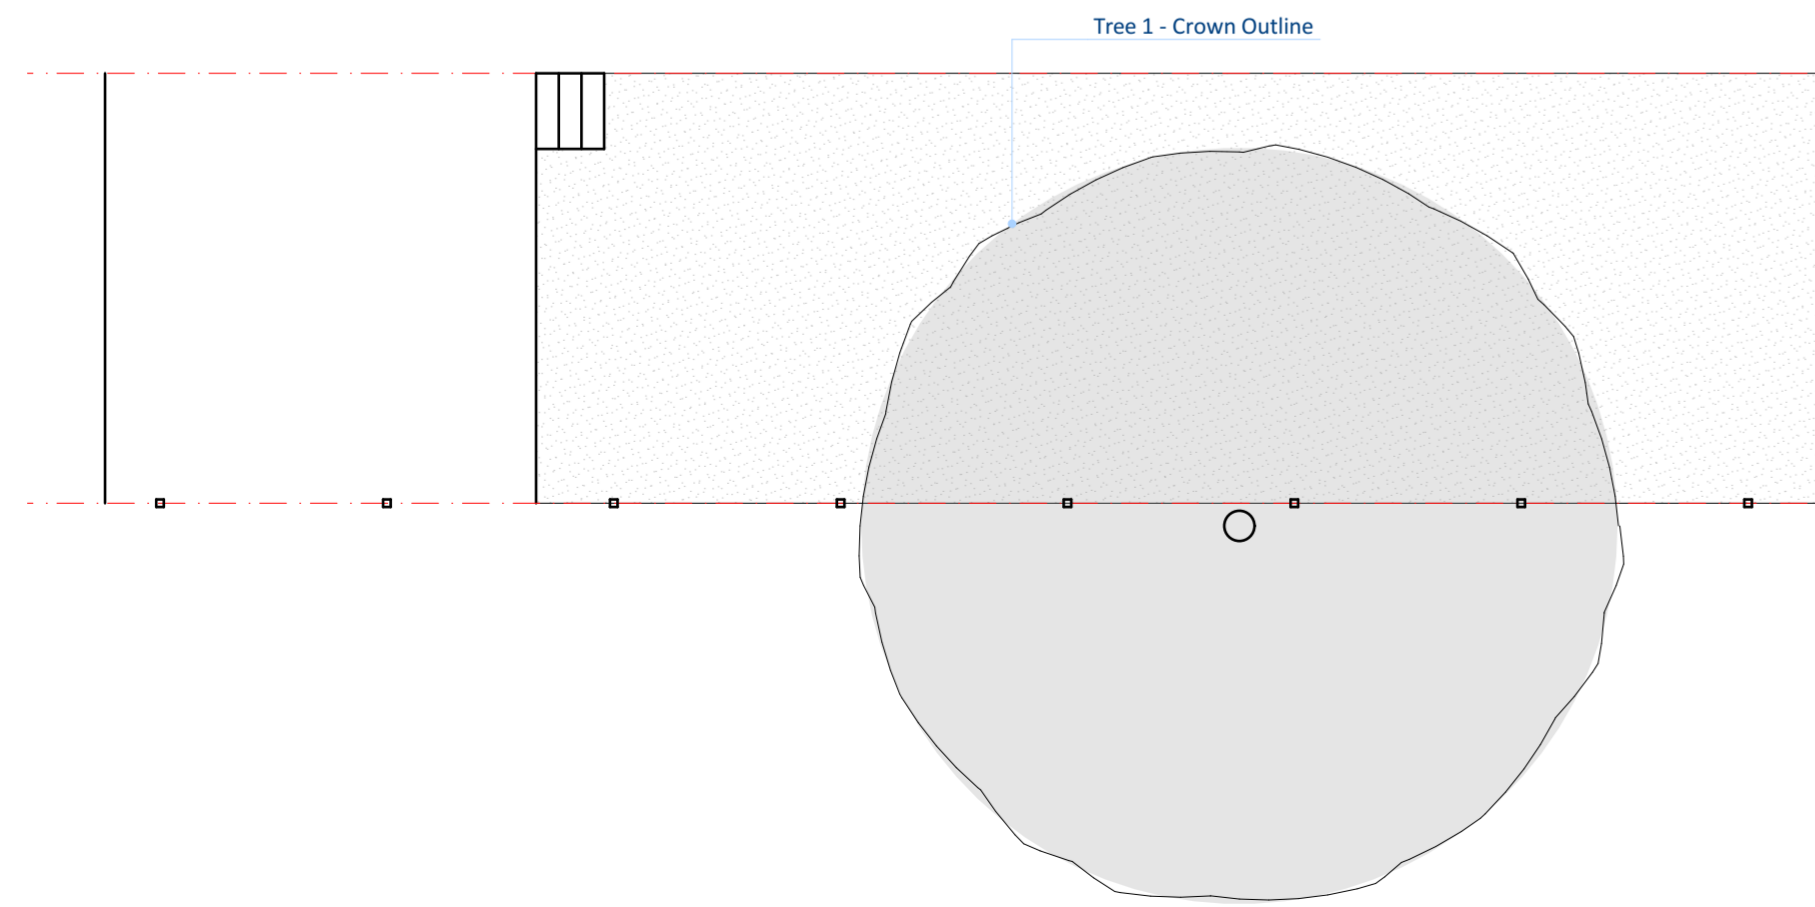

RevID	Comment	Status	Date
01			26/05/2017
02			09/03/2018
03			02/04/2018

**operarchitects**

Opera Architects Ltd  
 Hurlingham Studios  
 Ranelagh Gardens  
 London SW6 3PA  
 T: +44 (0) 20 8123 0558E:  
 info@operaa.co.uk  
 W: www.operaa.co.uk

Copyright  
 This drawing has been produced by:  
 Opera Architects Ltd and is not to be used or  
 reproduced by any other part for any purpose.

**17\_27**  
**71 Goldhurst terrace**  
 London  
 NW6 3HA

Drawing Name  
**Existing Set**  
 Ground Floor/ Cellar



Drawing Status

Modified by  
 Date  
 02/04/2018

Drawing Scale  
**1:50, 1:100 @ A2**

Layout ID  
 17\_27/1  
 Revision  
 03

**Existing Roof Plan**  
1:50

 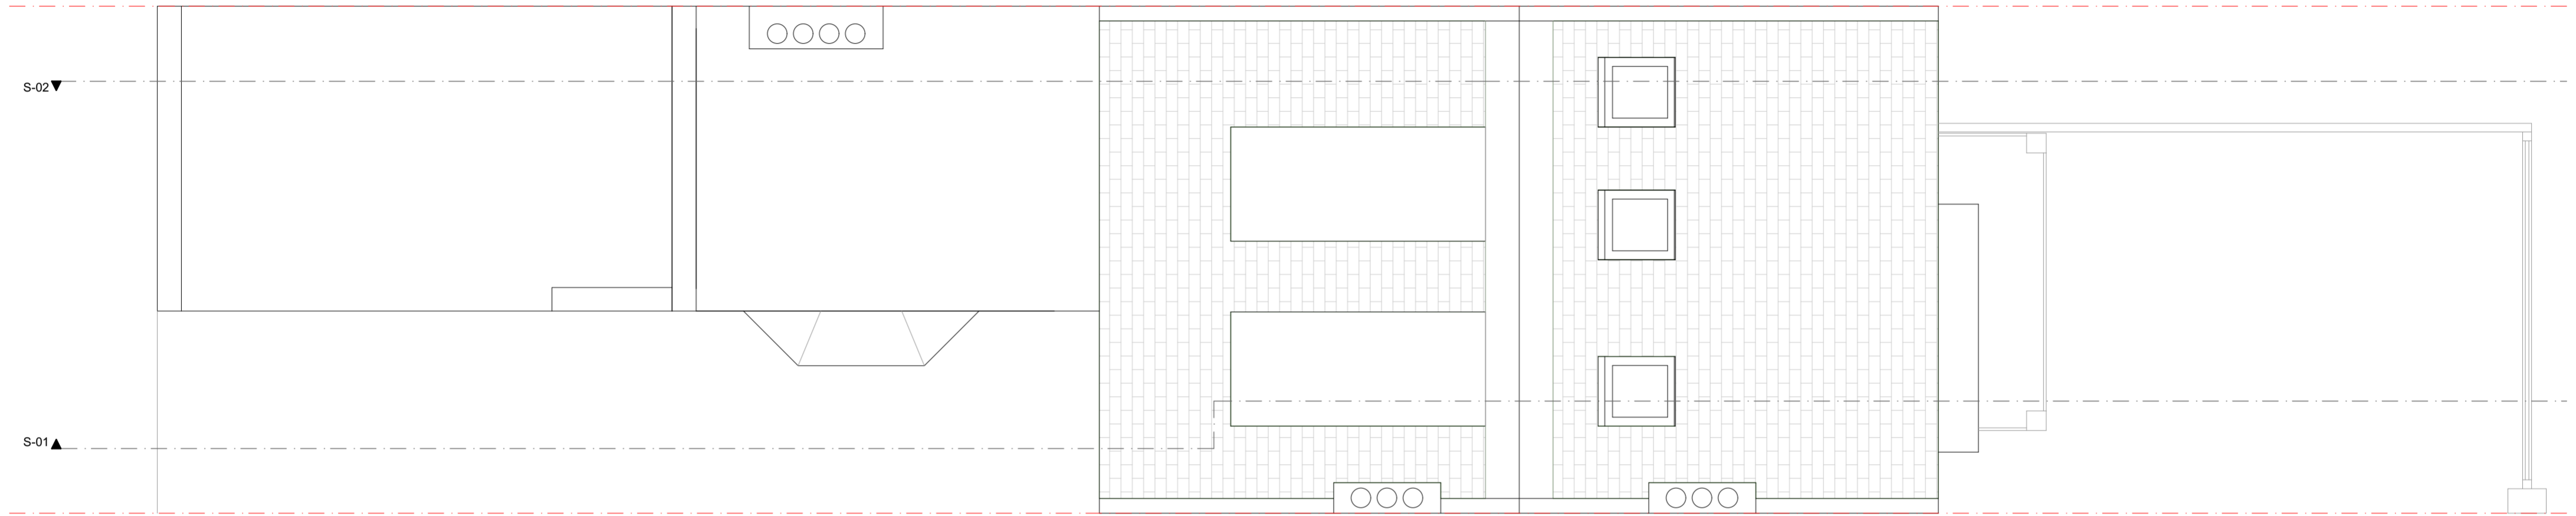

RevID	Comment	Status	Date
01			02/04/2018

**operarchitects**

Opera Architects Ltd  
Hurlingham Studios  
Ranelagh Gardens  
London SW6 3PA

T: +44 (0) 20 8123 0558E:  
info@operaa.co.uk  
W: www.operaa.co.uk

**Copyright**  
This drawing has been produced by:  
Opera Architects Ltd and is not to be used or  
reproduced by any other part for any purpose.

**17\_27**  
**71 Goldhurst terrace**  
London  
NW6 3HA

Drawing Name  
**Existing Set**  
Roof Plan

Drawing Status

Modified by \_\_\_\_\_ Date  
02/04/2018

Drawing Scale  
**1:50 @ A2**

Layout ID \_\_\_\_\_ Revision  
17\_27/2 \_\_\_\_\_ 01

**Existing Front Elevation**  
1:50



**Existing Rear Elevation**  
1:50



RevID	Comment	Status	Date
01			26/05/2017
02			09/03/2018
03			02/04/2018

**opera**architects

Opera Architects Ltd  
Hurlingham Studios  
Ranelagh Gardens  
London SW6 3PA

T: +44 (0) 20 8123 0558E:  
info@operaa.co.uk  
W: www.operaa.co.uk

**Copyright**  
This drawing has been produced by:  
Opera Architects Ltd and is not to be used or  
reproduced by any other part for any purpose.

**17\_27**  
**71 Goldhurst terrace**  
London  
NW6 3HA

Drawing Name  
**Existing Set**  
Elevation Front-Rear

Drawing Status


Modified by  
Date  
02/04/2018

Drawing Scale  
**1:50 @ A2**

Layout ID  
17\_27/3

Revision  
**03**

**Existing Section S-01**  
1:50

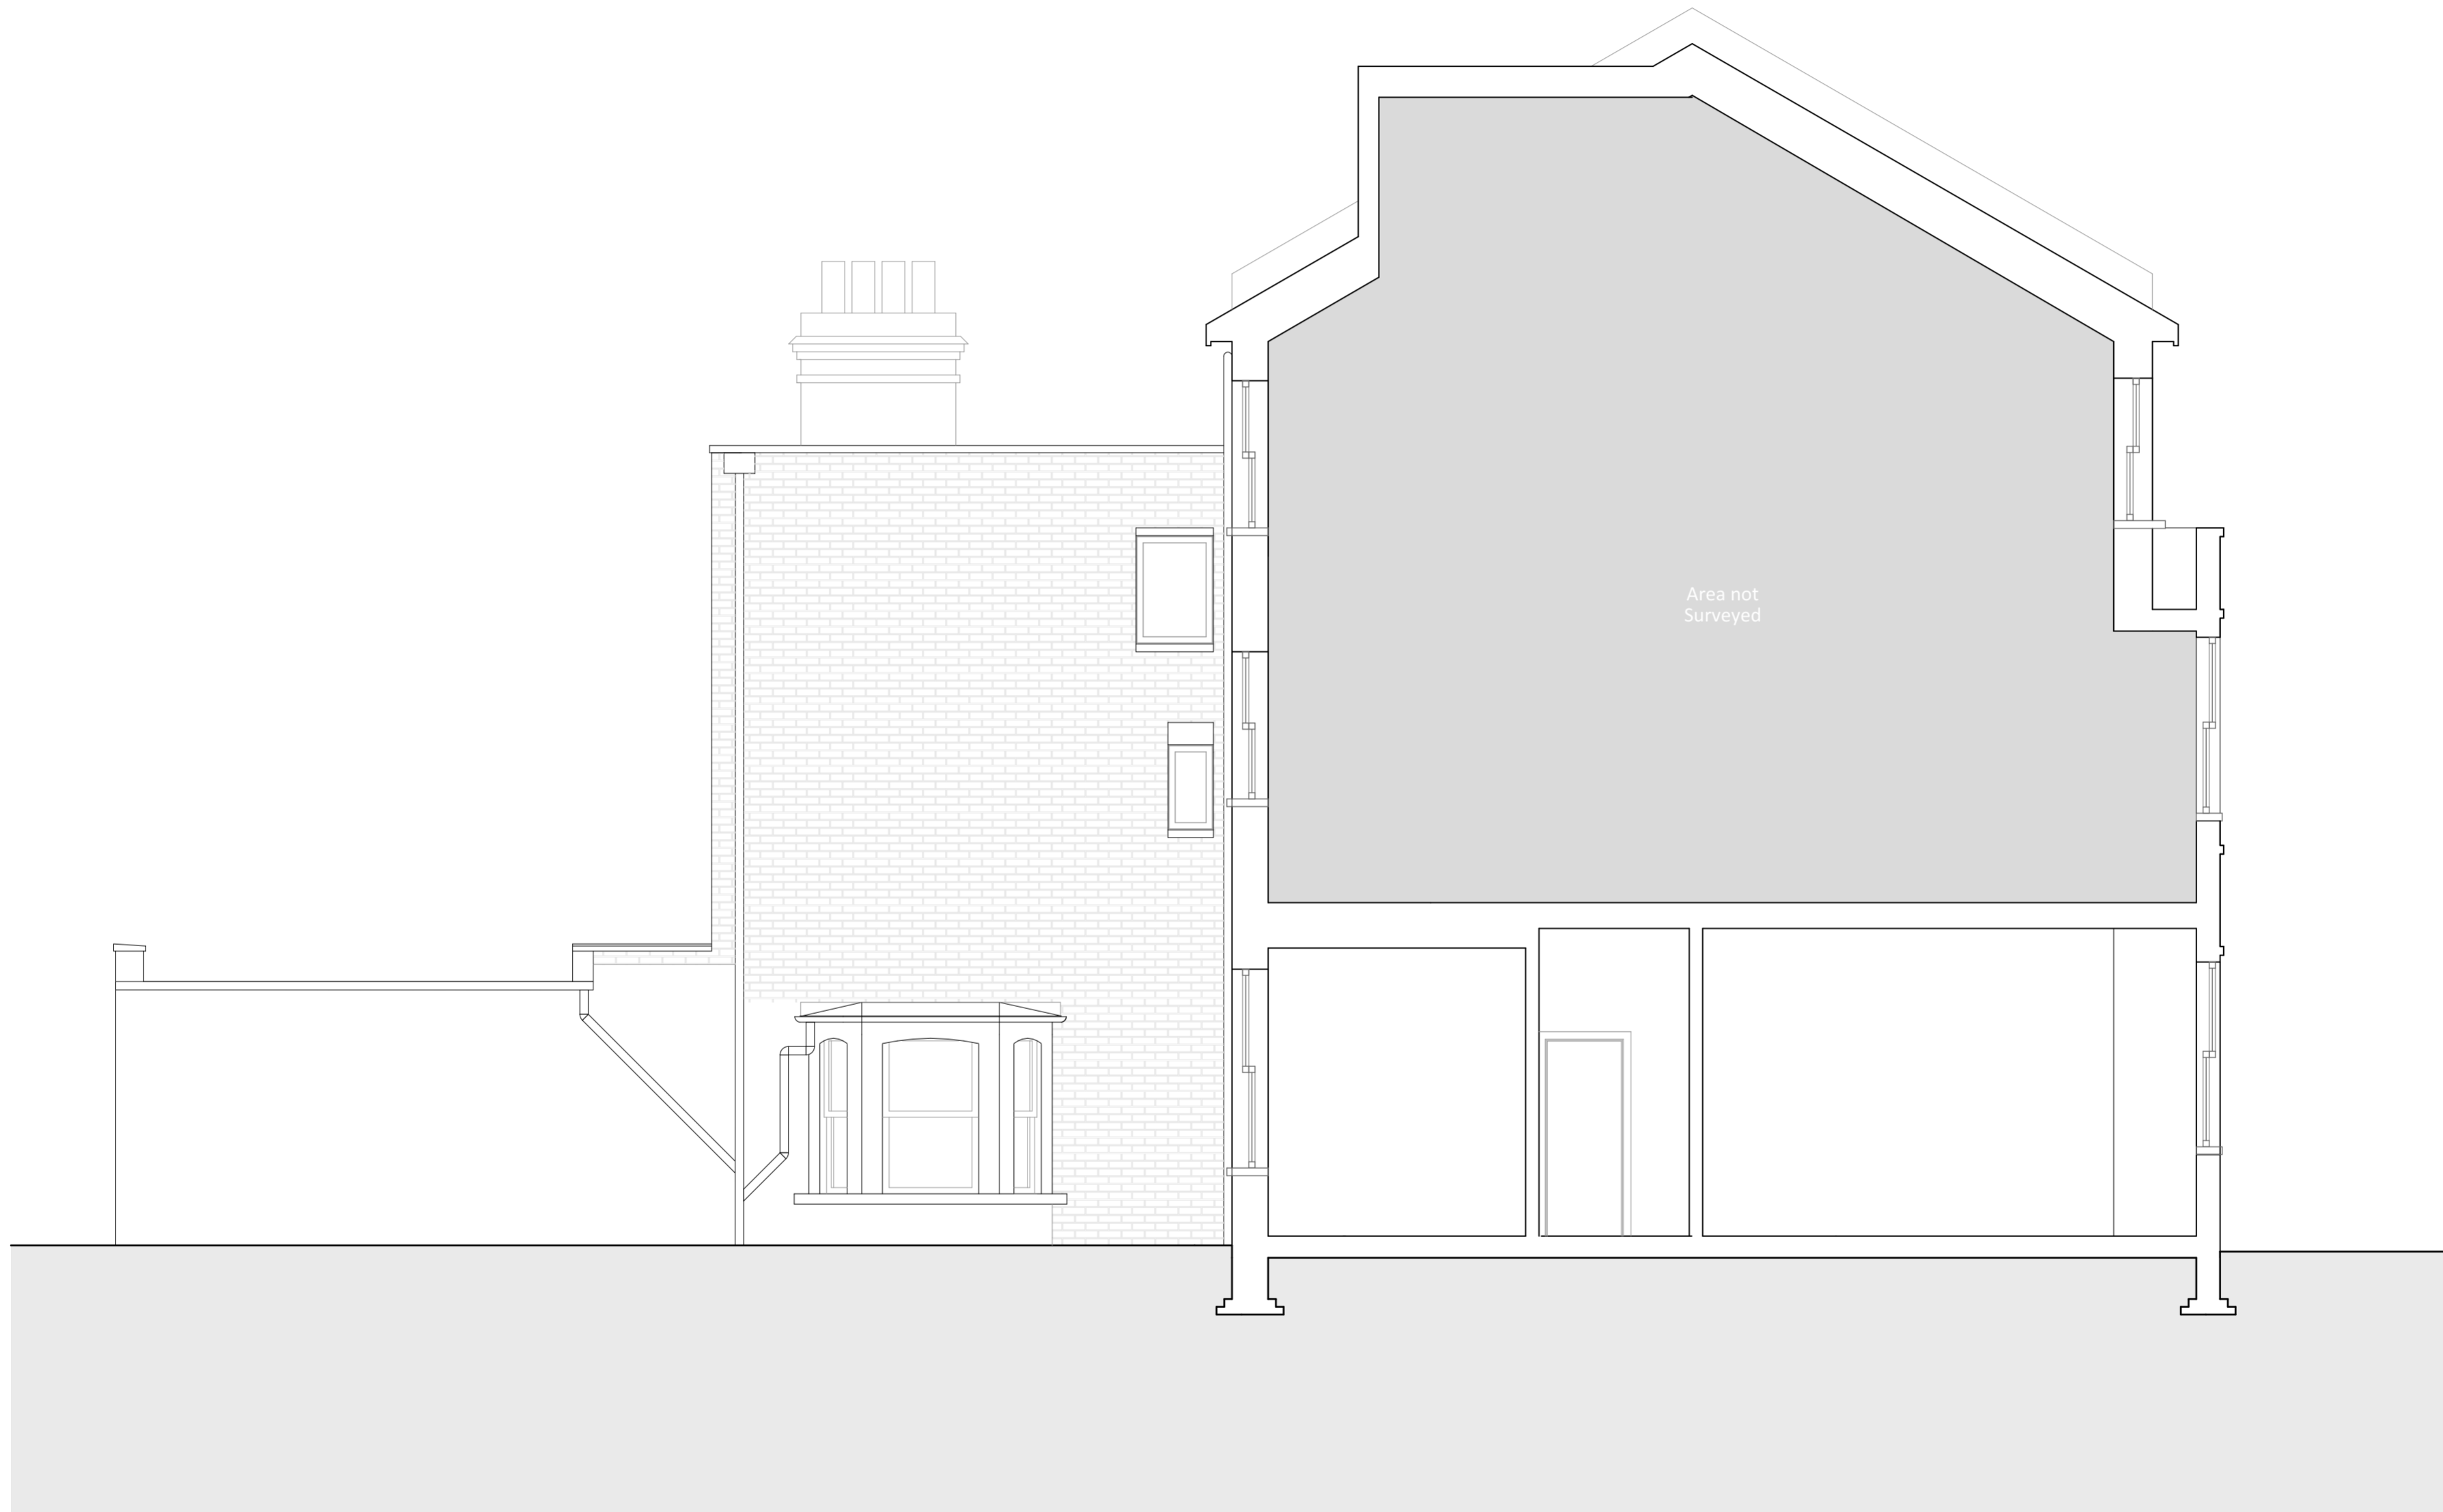

RevID	Comment	Status	Date
01			26/05/2017
02			09/03/2018
03			02/04/2018

**opera**architects

Opera Architects Ltd  
Hurlingham Studios  
Ranelagh Gardens  
London SW6 3PA

T: +44 (0) 20 8123 0558E:  
info@operaa.co.uk  
W: www.operaa.co.uk

**Copyright**  
This drawing has been produced by:  
Opera Architects Ltd and is not to be used or  
reproduced by any other part for any purpose.

**17\_27**  
**71 Goldhurst terrace**  
London  
NW6 3HA


Drawing Name  
**Existing Set**  
Section S-01

Drawing Status

Modified by \_\_\_\_\_ Date  
02/04/2018

Drawing Scale  
**1:50 @ A2**

Layout ID \_\_\_\_\_ Revision  
17\_27/4 \_\_\_\_\_ 03

 

**Existing Section S-02**

1:50



RevID	Comment	Status	Date
01			26/05/2017
02			09/03/2018
03			02/04/2018

**opera**architects

Opera Architects Ltd  
Hurlingham Studios  
Ranelagh Gardens  
London SW6 3PA


T: +44 (0) 20 8123 0558E  
info@operaa.co.uk  
W: www.operaa.co.uk

**Copyright**  
This drawing has been produced by:  
Opera Architects Ltd and is not to be used or  
reproduced by any other part for any purpose.

**17\_27**  
**71 Goldhurst terrace**  
London  
NW6 3HA

Drawing Name  
**Existing Set**  
Section S-02

Drawing Status

 

Modified by \_\_\_\_\_ Date  
02/04/2018

Drawing Scale  
**1:50 @ A2**

Layout ID \_\_\_\_\_ Revision  
17\_27/5 \_\_\_\_\_ 03