


02
E300
existing ground floor plan
scale 1:100@A1 1:200@A3



01
E300
existing section AA
scale 1:50@A1 1:100@A3

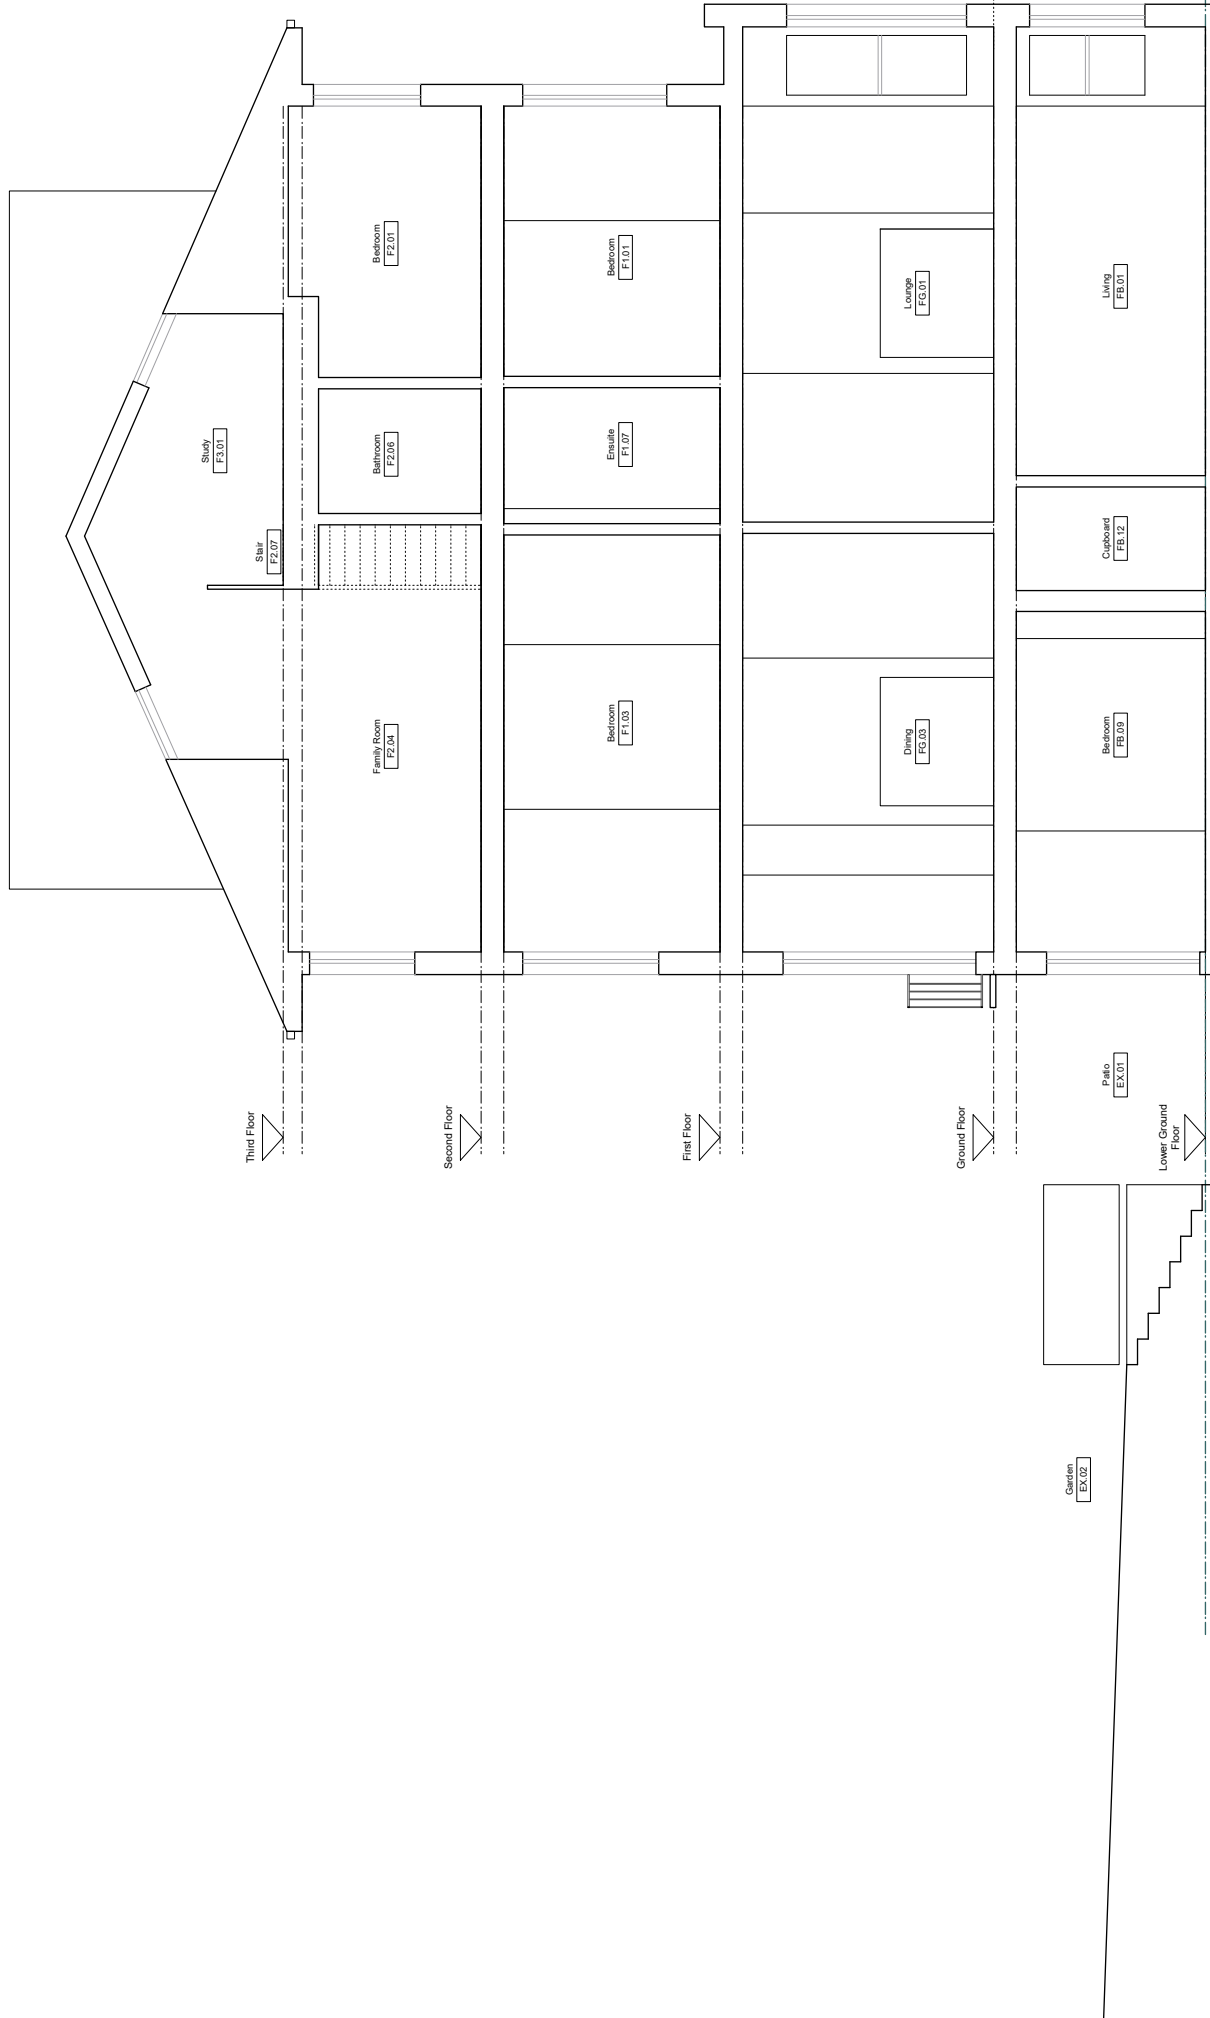

REVISION	PURPOSE	DATE	REVISION	PURPOSE	DATE
A	XXXX	XXXX/XX/XX			

GENERAL NOTES: DO NOT SCALE FROM THIS DRAWING. THIS DRAWING IS SUBJECT TO DETAILS. It is the client's responsibility to ensure that the design risk assessment is prepared by a qualified professional. All dimensions are in millimetres unless otherwise stated. This drawing is the property of Hampson Williams Ltd. and is not to be reproduced without written permission. PURPOSE OF ISSUE: Information, C-Comment, P-Planning, T-Trade, S-Construction		CLIENT: KEY PROJECT DATES:	
PROJECT: 16 Eton Road, London, NW3 5SS		CLIENT: hampson williams 16 Eton Road, London, NW3 5SS 020 775 9900 @hampsonwilliams	
DWG TITLE: EXISTING SECTION A - A		SCALE: 1:50@A1 1:100@A3	
DWG NO: HW382 E300		PURPOSE OF ISSUE: PLANNING	
DRAWN BY: R/J/ET		CHECKED BY: ch	

PLANNING