


02
E200
existing ground floor plan
scale 1:100@A1 1:200@A3

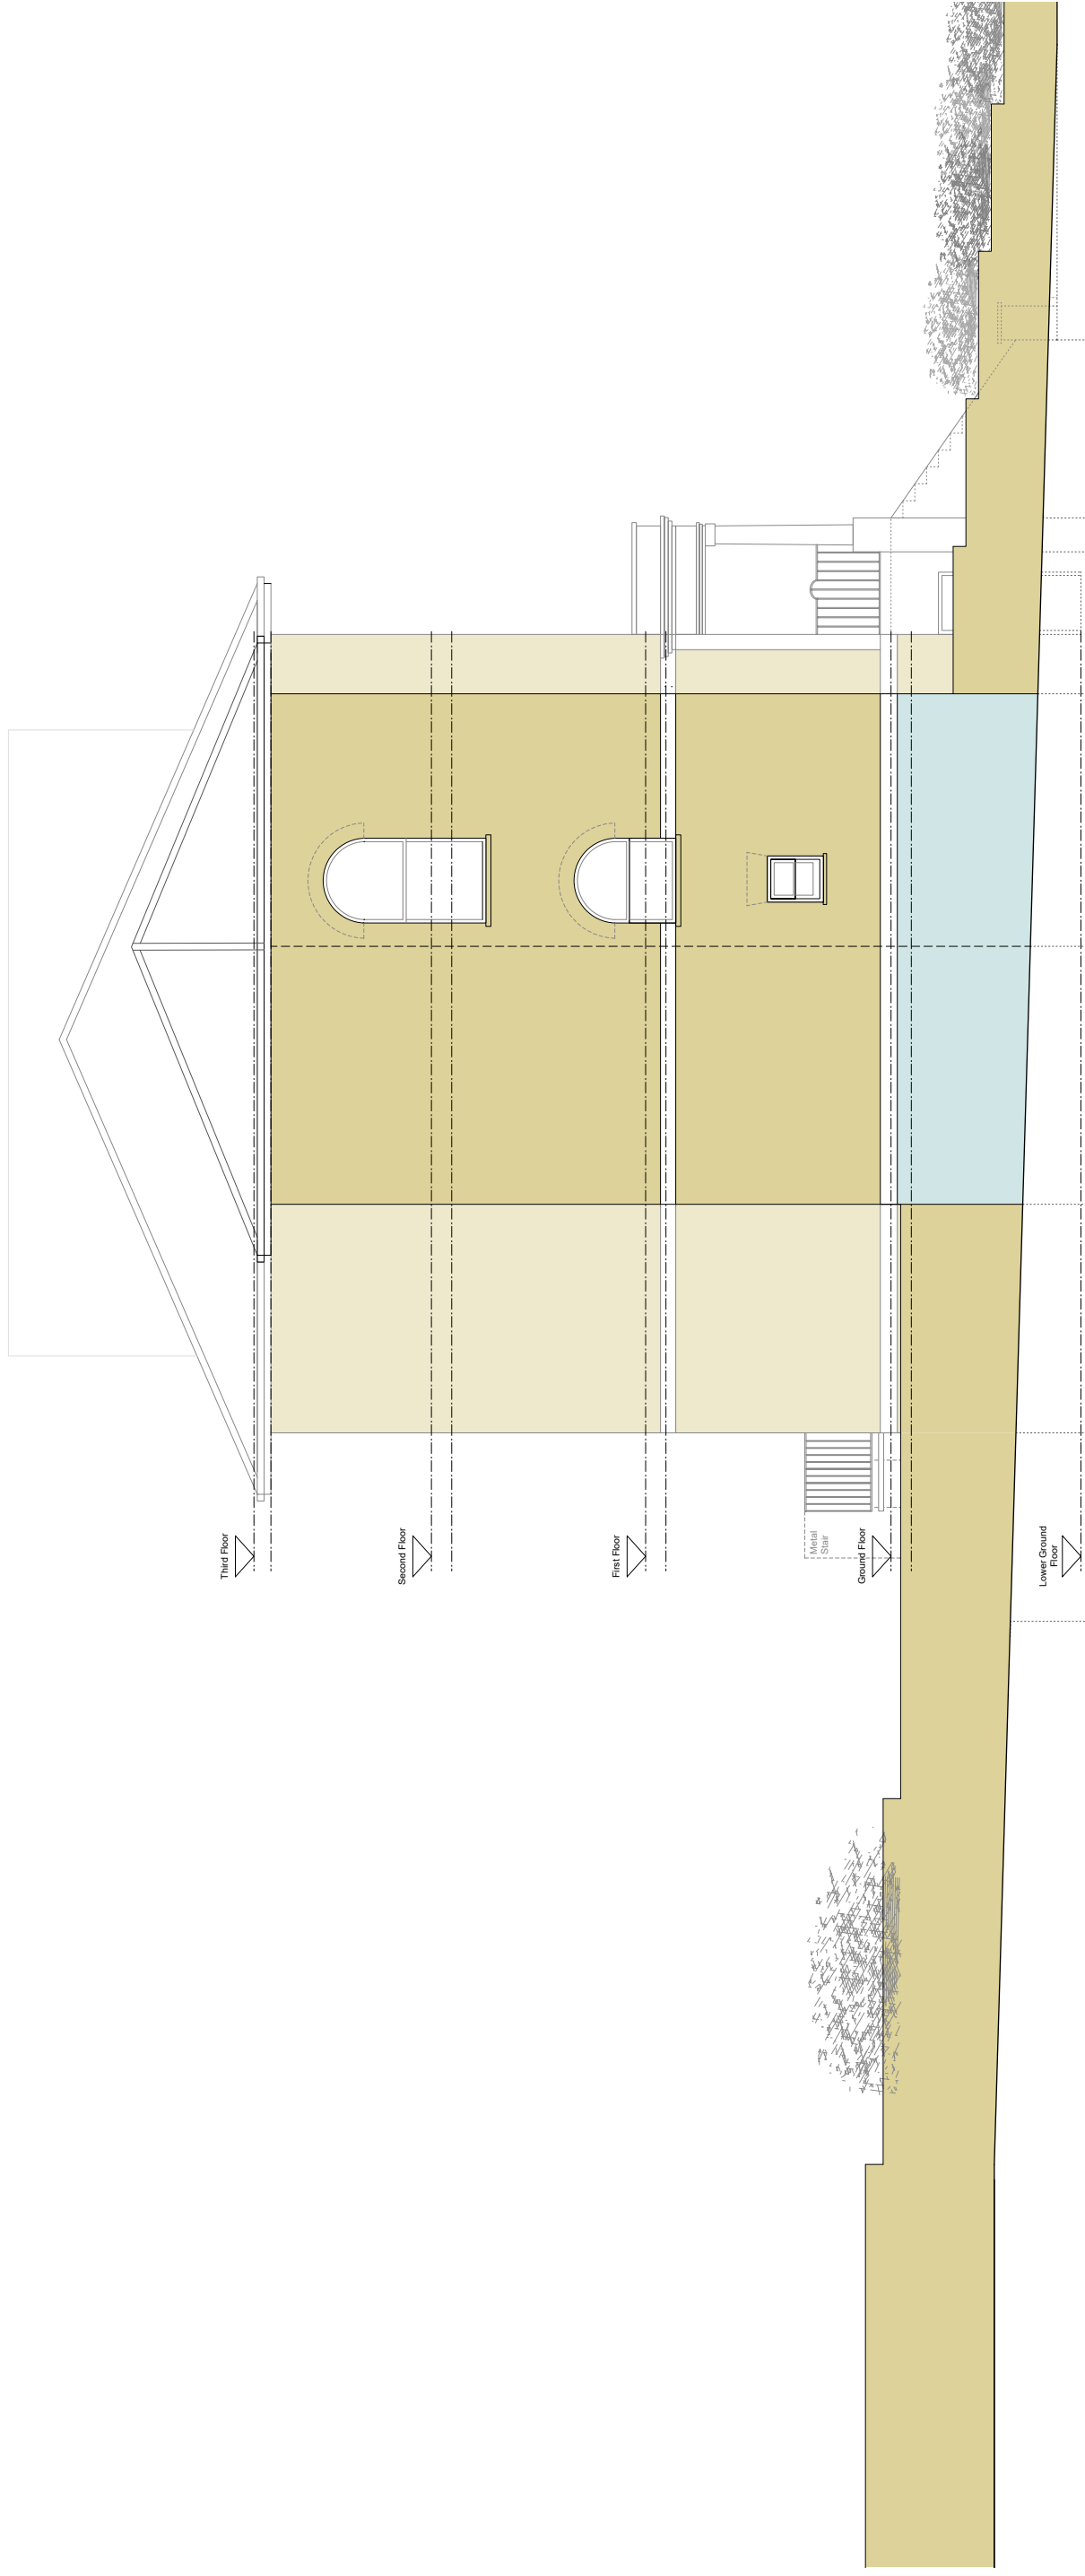

01
E201
existing side elevation
scale 1:50@A1 1:100@A3

REVISION	PURPOSE	DATE	REVISION	PURPOSE	DATE
A	XXXXX	XXXXXX/XX			

GENERAL NOTES:
DO NOT SCALE FROM THIS DRAWING.
THIS DRAWING IS SUBJECT TO BE DETAILED.
 This drawing is to be used in conjunction with all relevant drawings and specifications produced by Harrison Williams and other architects and engineers. All dimensions are in millimetres unless otherwise stated. This drawing is to be used for the purpose of planning. It is not to be used for construction purposes without the approval of the relevant authorities.
 Prepared by: J. Williams
 Checked by: J. Williams
 Date: 10/10/2020
 Scale: 1:50@A1 1:100@A3
 Purpose of Issue: Planning

CLIENT:
 KEY PROJECT DATES

PROJECT:
 16 Eton Road, London, NW3 5SS
EXISTING SIDE ELEVATION
 DRAWING NO: HW382 E201
 SCALE: 1:50@A1 1:100@A3
 DRAWN BY: R/J/ET
 CHECKED BY: ch

hampson williams
 165 St. James Street, London, W1P 9LW
 020 7759 9900
 www.hampsonwilliams.co.uk
 @hampsonwilliams