


PLANNING APPLICATION NOTES:

1.
This Planning Application covers the following four items:
- Replacement Windows
- Replacement Rooflights
- Metal balustrades to front steps
- Dormer Window at third floor
2.
All windows to be replaced with double glazed white painted hardwood timber frame windows - style to replicate and match existing windows.

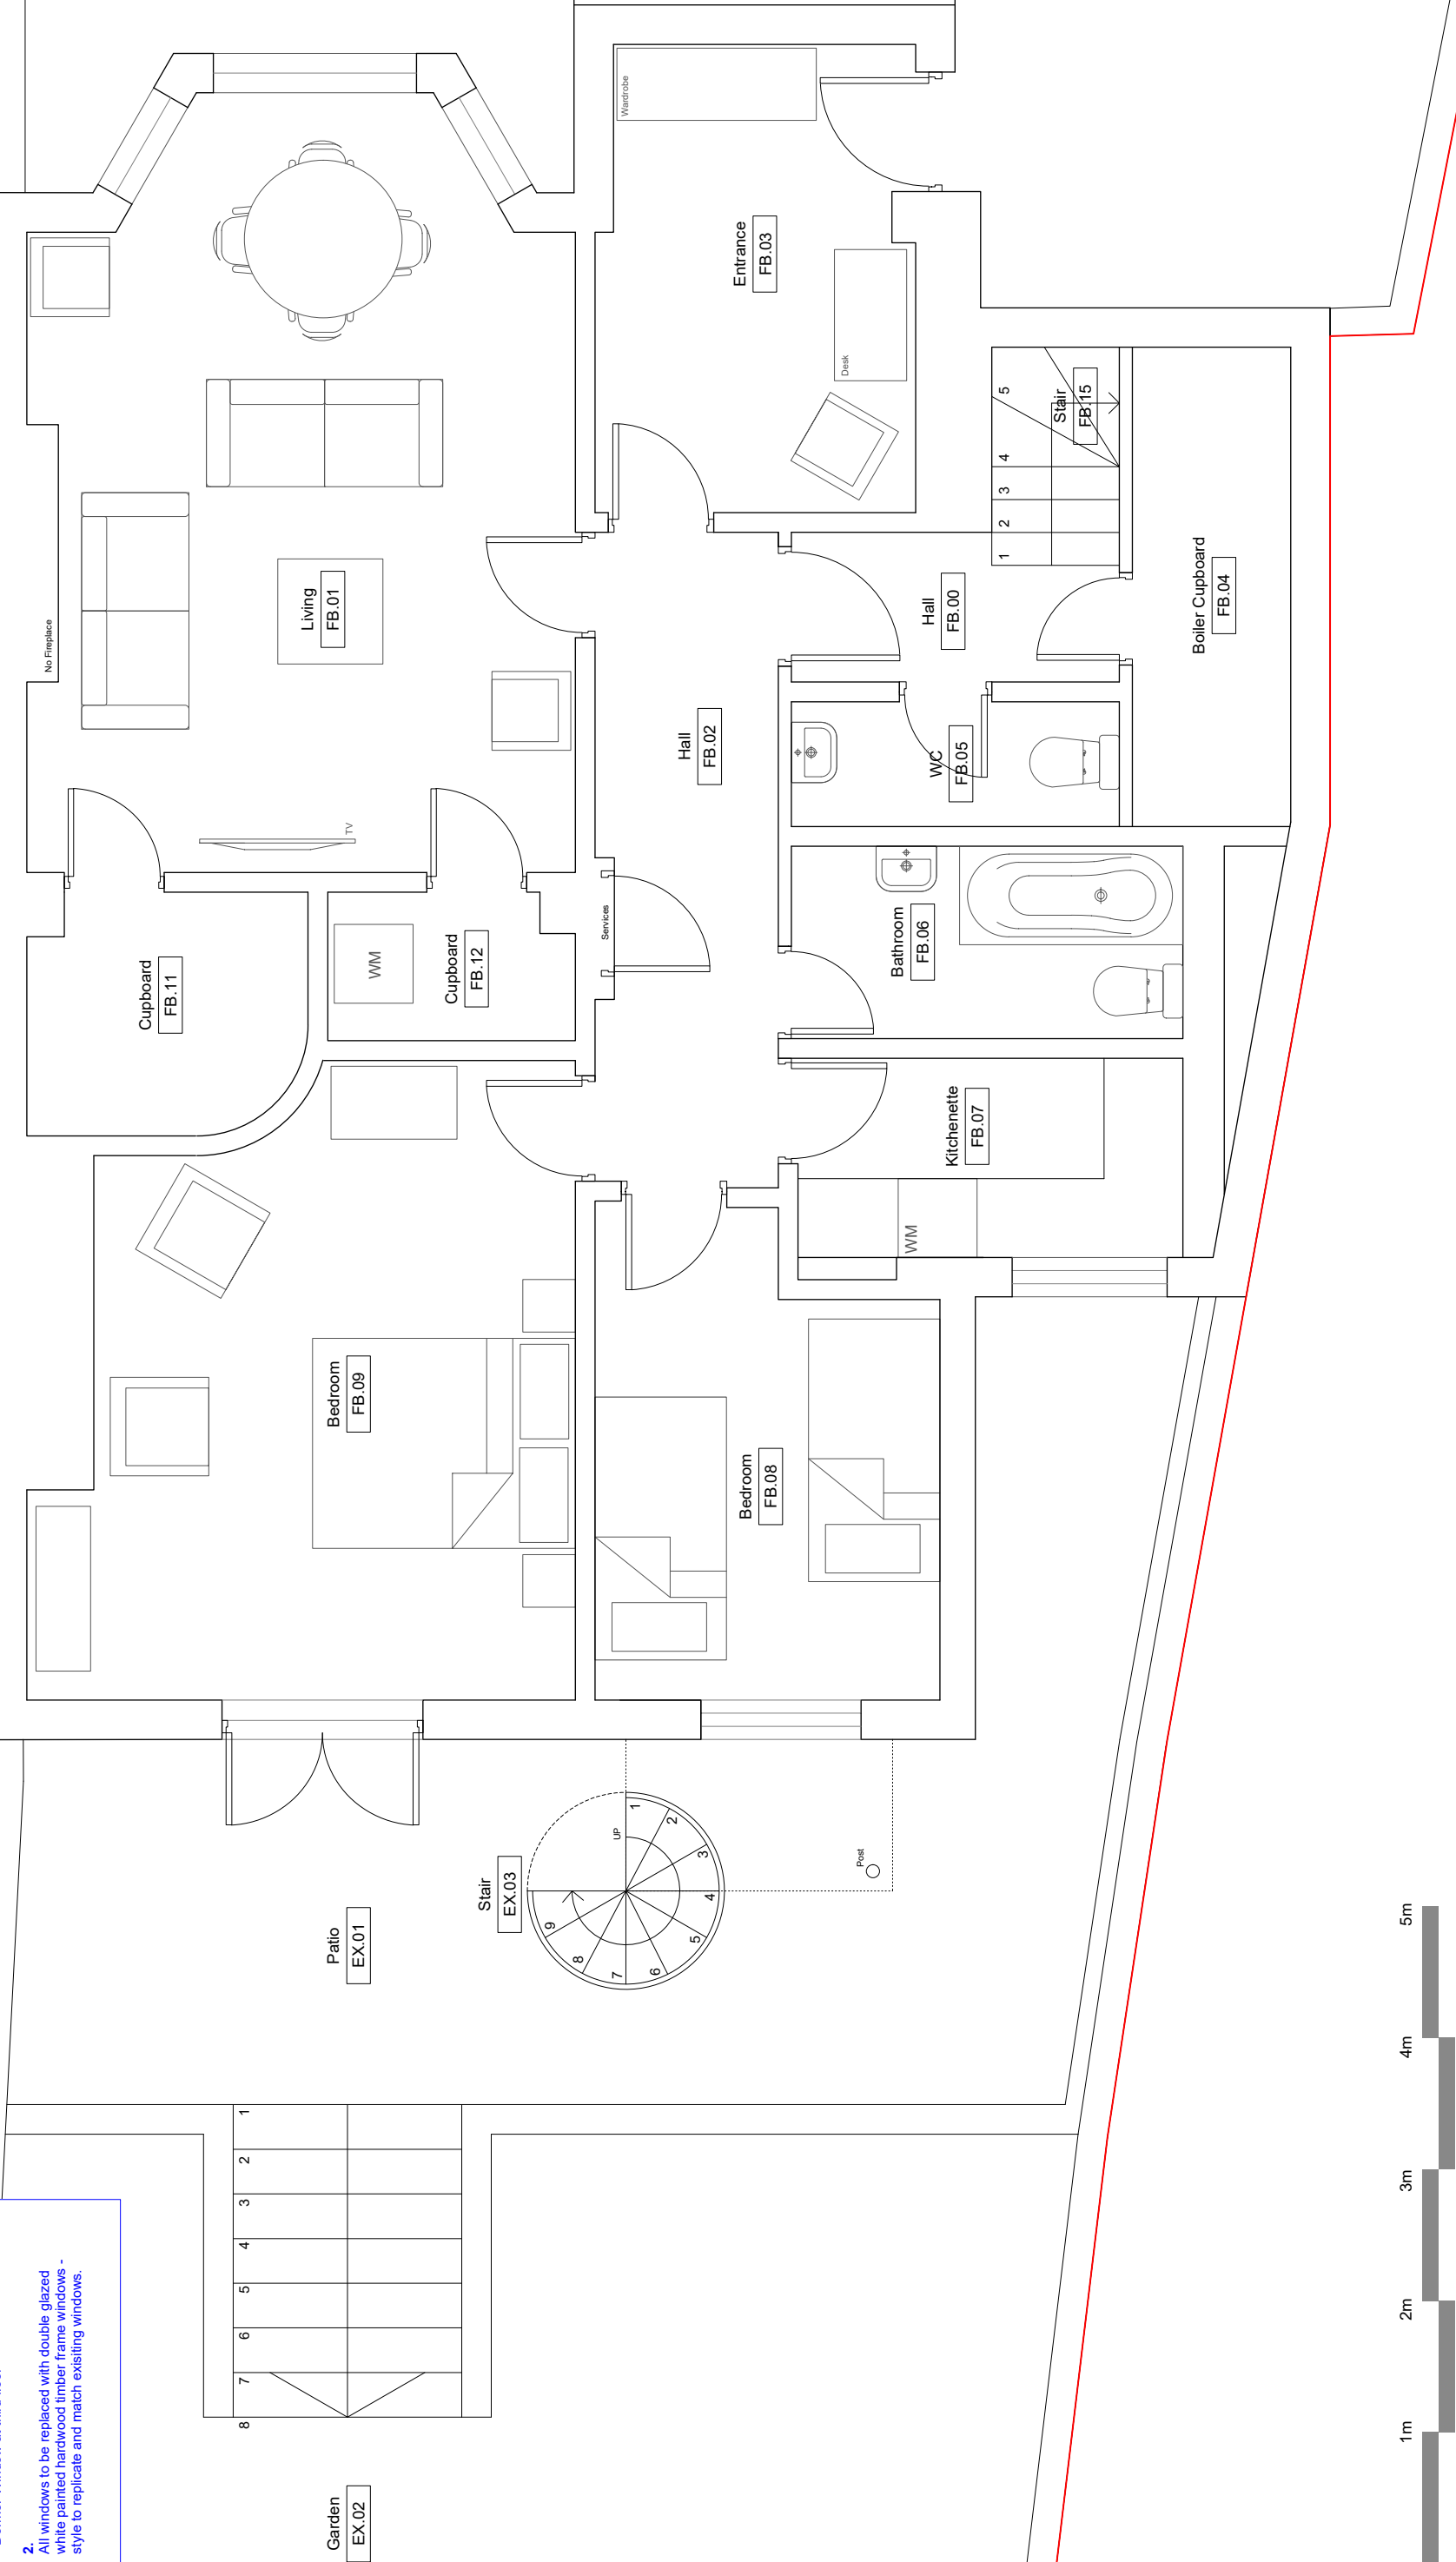

REVISION	PURPOSE	DATE	REVISION	PURPOSE	DATE
A	XXXXX	XXXX/XX/XX			

PROJECT:	16 Eton Road, London, NW3 4SS
ENGINEER:	hampson williams
PROPOSED LOWER GROUND FLOOR PLAN	
DRAWN BY:	1.25@A1 1:50@A3
CHECKED BY:	RJ / ET
DATE:	1.25@A1 1:50@A3
REVISION:	-
PURPOSE OF ISSUE:	PLANNING

GENERAL NOTES:

DO NOT SCALE FROM THIS DRAWING.

THIS DRAWING IS SUBJECT TO DETAILED REVISIONS. THE CLIENT'S RESPONSIBILITY IS TO ENSURE THAT THE DRAWING IS USED IN CONJUNCTION WITH ALL RELEVANT DRAWINGS AND SPECIFICATIONS PROVIDED BY HAMPSON WILLIAMS AND OTHER CONSULTANTS. 

CLIENT:

KEY PROJECT DATES:

hampson williams

16 Eton Road, London, NW3 4SS

020 7778 9900

hampsonwilliams.co.uk

hampsonwilliams.co.uk

PLANNING

16 Eton Road, London, NW3 4SS

020 7778 9900

hampsonwilliams.co.uk

hampsonwilliams.co.uk