


Ground Floor Plan

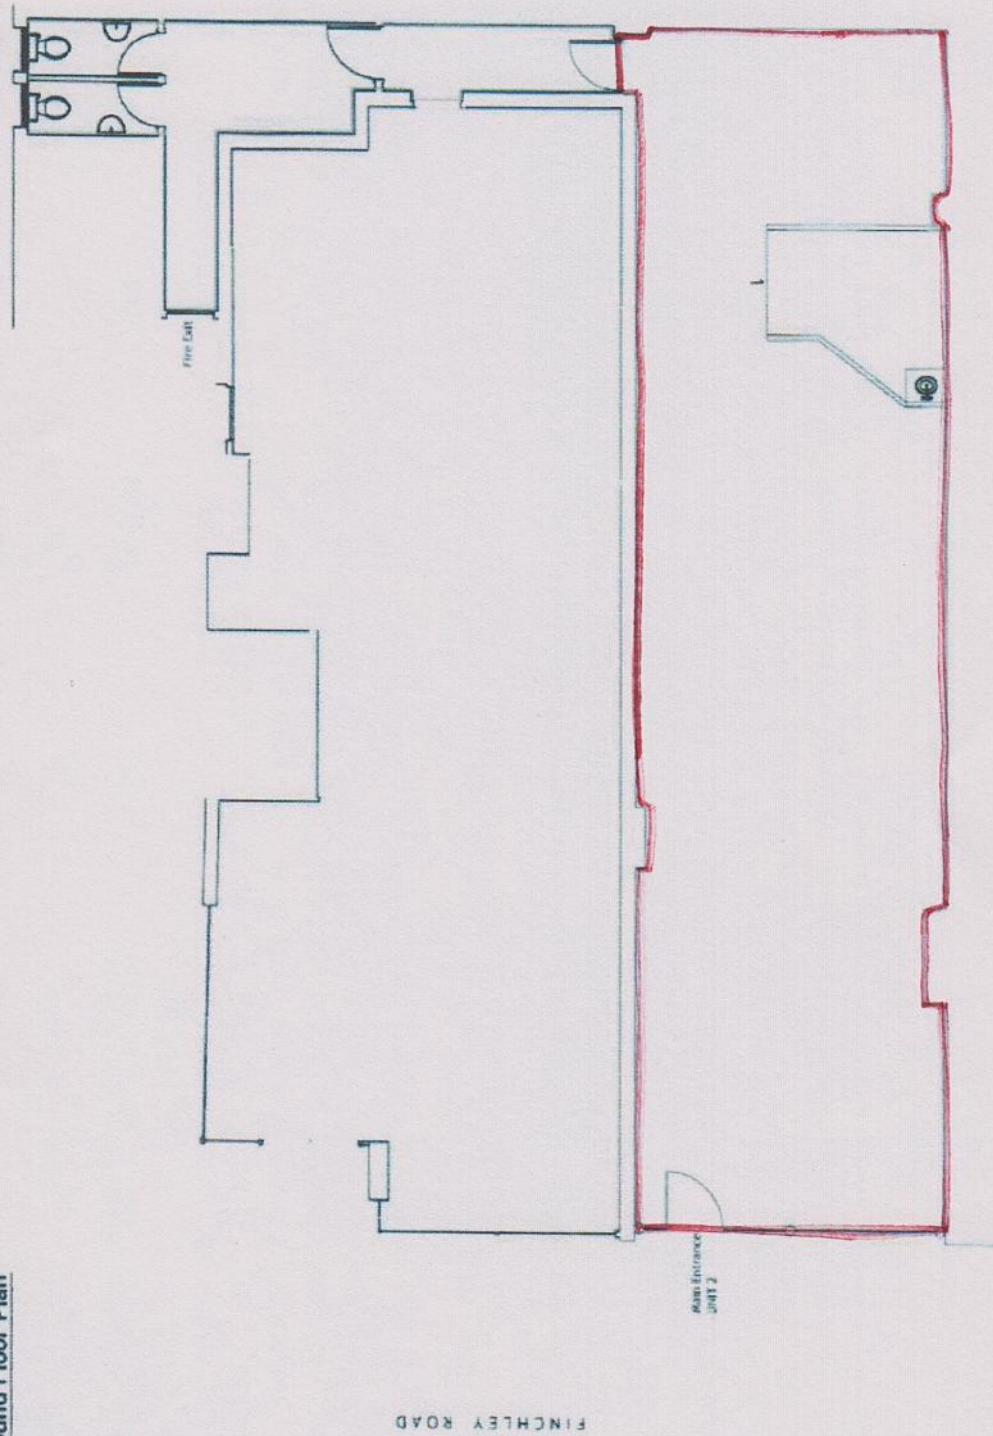

2Scale Ltd INCORPORATED IN THE UNITED KINGDOM NO. 02041894 100, 101, 102, 1000	116-118 Finchley Road London NW3 5HT Unit 2 Ground Floor Plan	Date: 11/09 Drawn By: JJC Checked By: Project No: 0316 Drawn By: CDB	
	116-118 Finchley Road London NW3 5HT Unit 2 Ground Floor Plan	Date: 11/09 Drawn By: JJC Checked By: Project No: 0316 Drawn By: CDB	Date: 11/09 Drawn By: JJC Checked By: Project No: 0316 Drawn By: CDB
	116-118 Finchley Road London NW3 5HT Unit 2 Ground Floor Plan	Date: 11/09 Drawn By: JJC Checked By: Project No: 0316 Drawn By: CDB	Date: 11/09 Drawn By: JJC Checked By: Project No: 0316 Drawn By: CDB