


BASEMENT FLOOR PLAN



GROUND FLOOR PLAN

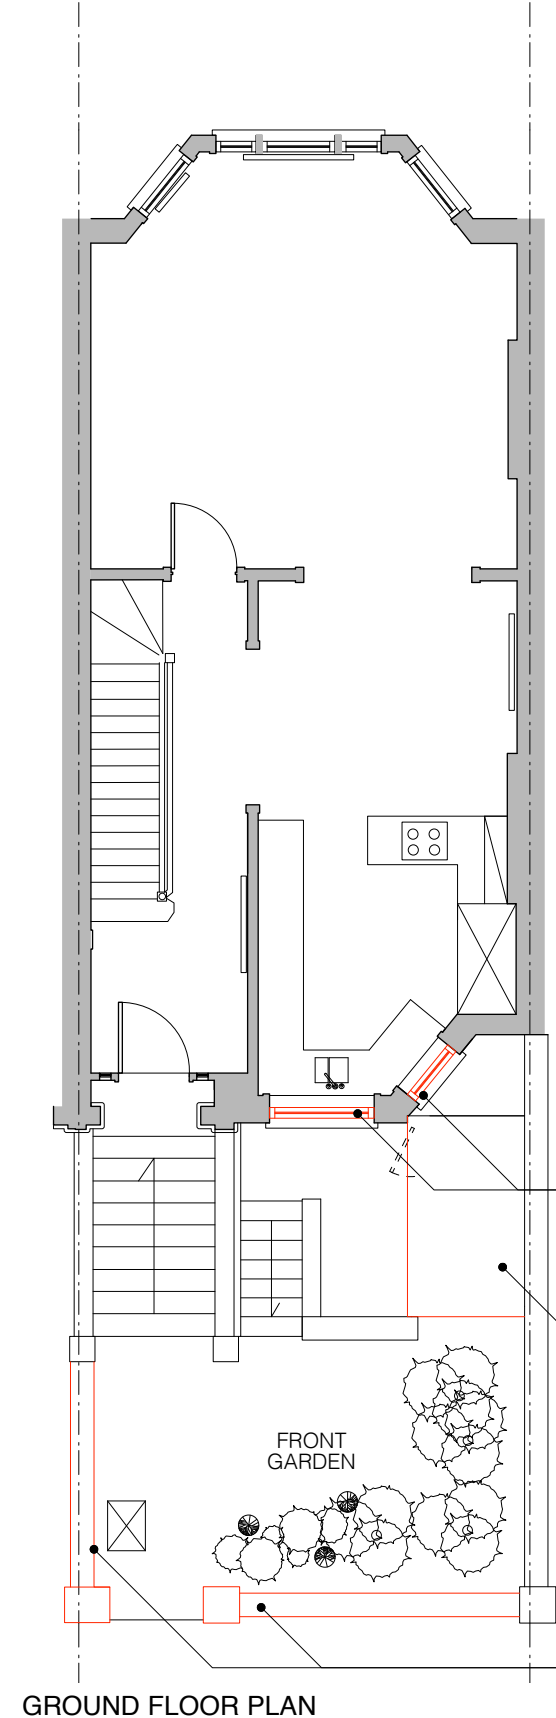

FRONT ELEVATION




REAR ELEVATION

Key

Notes

Revisions

- A. 25.01.18 First Issue for planning
- B. 02.03.18 Issued for planning - existing window materials noted
- C. 28.03.18 Issued for planning

 

62 Fairhazel Gardens

Plans and Elevations  
As Existing

Scale 1:100 @ A3 25.01.2018

62FG-PL-10

Rev C

*The*  
**Vawdrey  
House**