



The illumination will be 6500k LED modules. For more information see PJ signs drawing '18493'

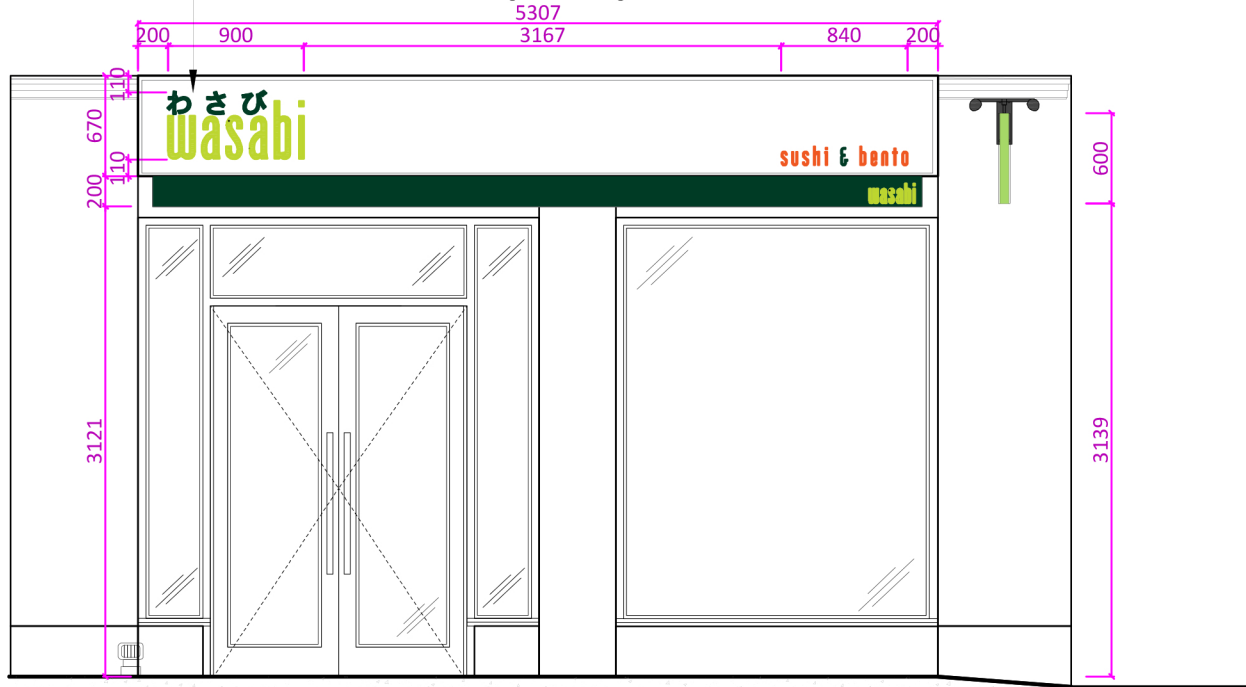

Shopfront Elevation - Awning closed
Scale 1:50




Shopfront Elevation - Awning open
Scale 1:50

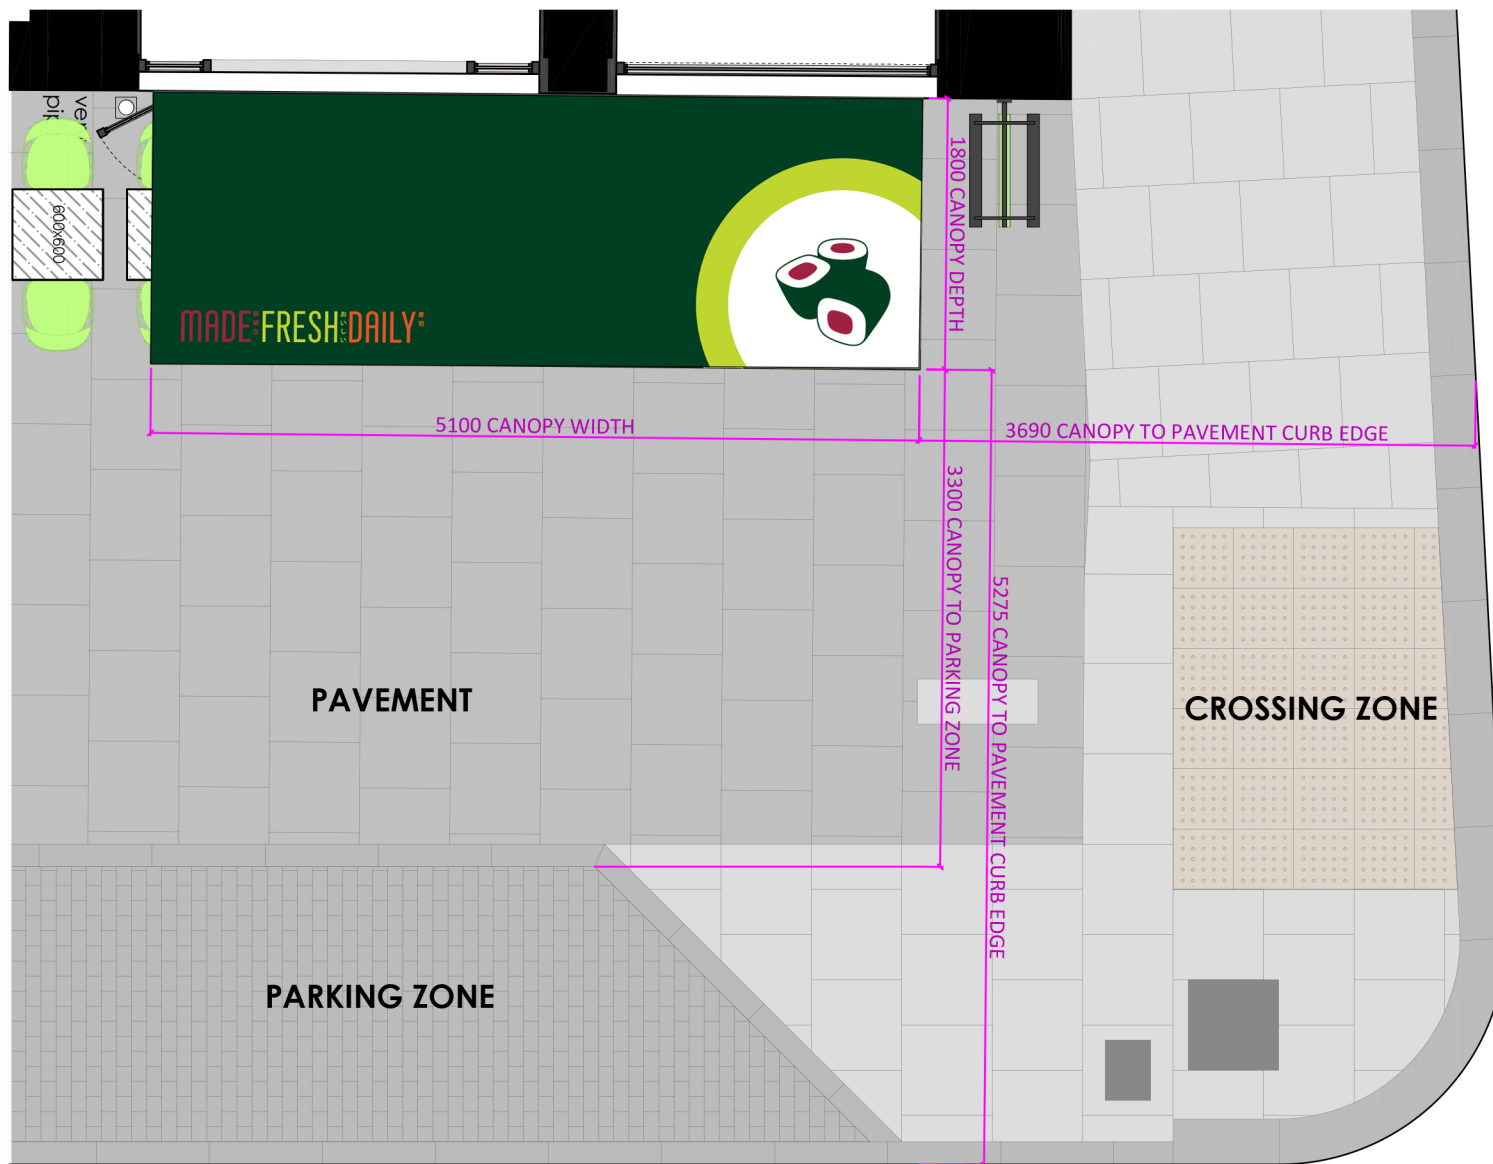

Shopfront Plan
Scale 1:50

BERNARD STREET

HERBRAND STREET

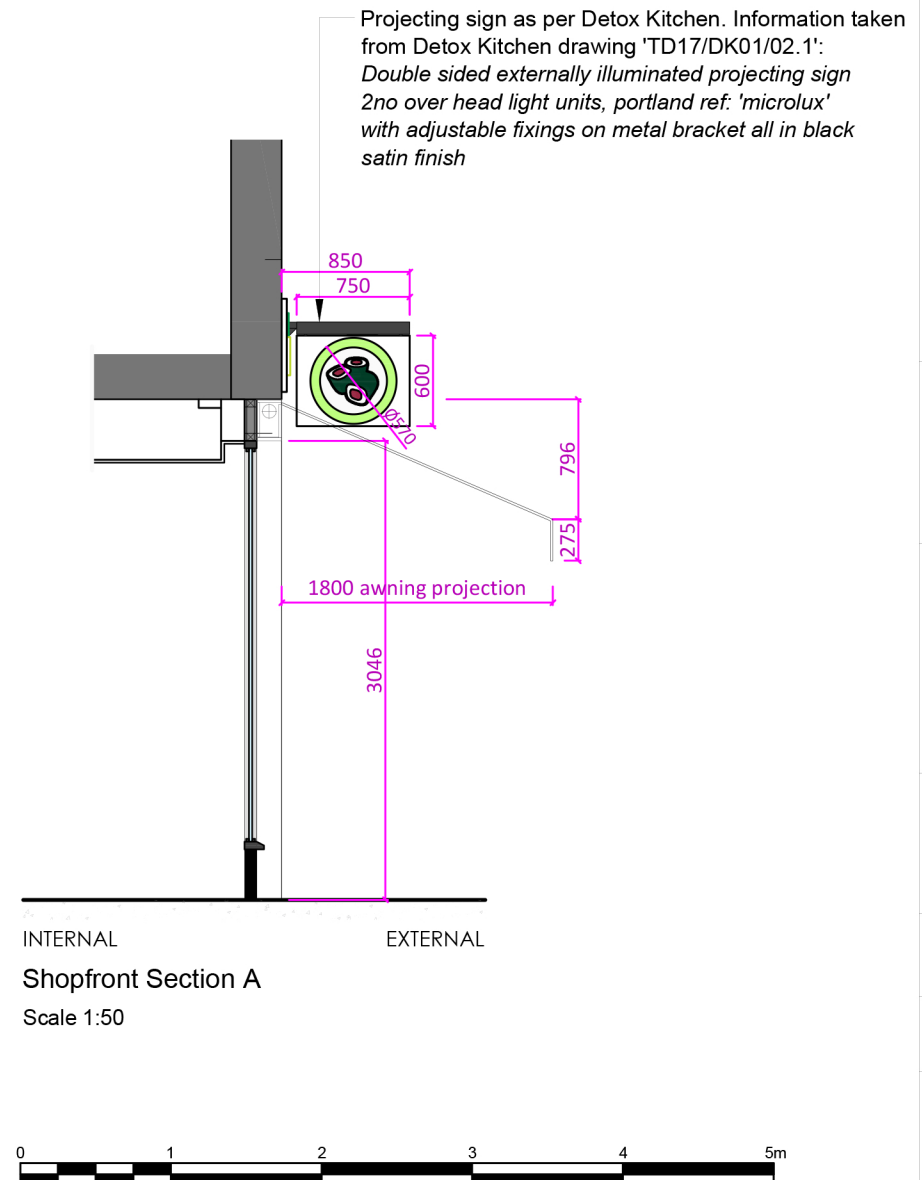

INTERNAL EXTERNAL
Shopfront Section A
Scale 1:50



NO.	Description	Drawn	Date
R2	REVISED CANOPY TO MATCH EXISTING & ADDITIONAL SIGNAGE ANNOTATION	AF	03/04/2018

Notes
This drawing represents a performance guide upon which the contractor/subcontractor must base his/her working drawings & details. Include all necessary tolerances prior to manufacture and installation
Contractor to must undertake a full survey of the area to establish all dimensions & ensure accurate setting out.

Advise on suitability of all details shown to ensure structural stability, ease and economy of construction

Refer to digital master artwork in regard to all graphic work shown

Client



Wasabi.Co.Ltd
Suite 4 Fusion House
5 Rochester Mews London
NW1 9JB
T 020 7428 1550
F 020 7428 5855

Project
Wasabi
Russell Square
3 Bernard St,
Bloomsbury,
London
WC1N 1LJ

Description
Proposed Awning & Signage

Scale	Drawn by	Date
1:50@A3	AF	26.03.2018

Drawing No	Revision
162-W-215-E	R2

This drawing is the copyright of Wasabi Ltd. This drawing cannot be copied, reproduced, retained or disclosed to any unauthorized person without prior permission in writing from the designer.

FOR PLANING