



01 PROPOSED FRONT ELEVATION
1:10@A1

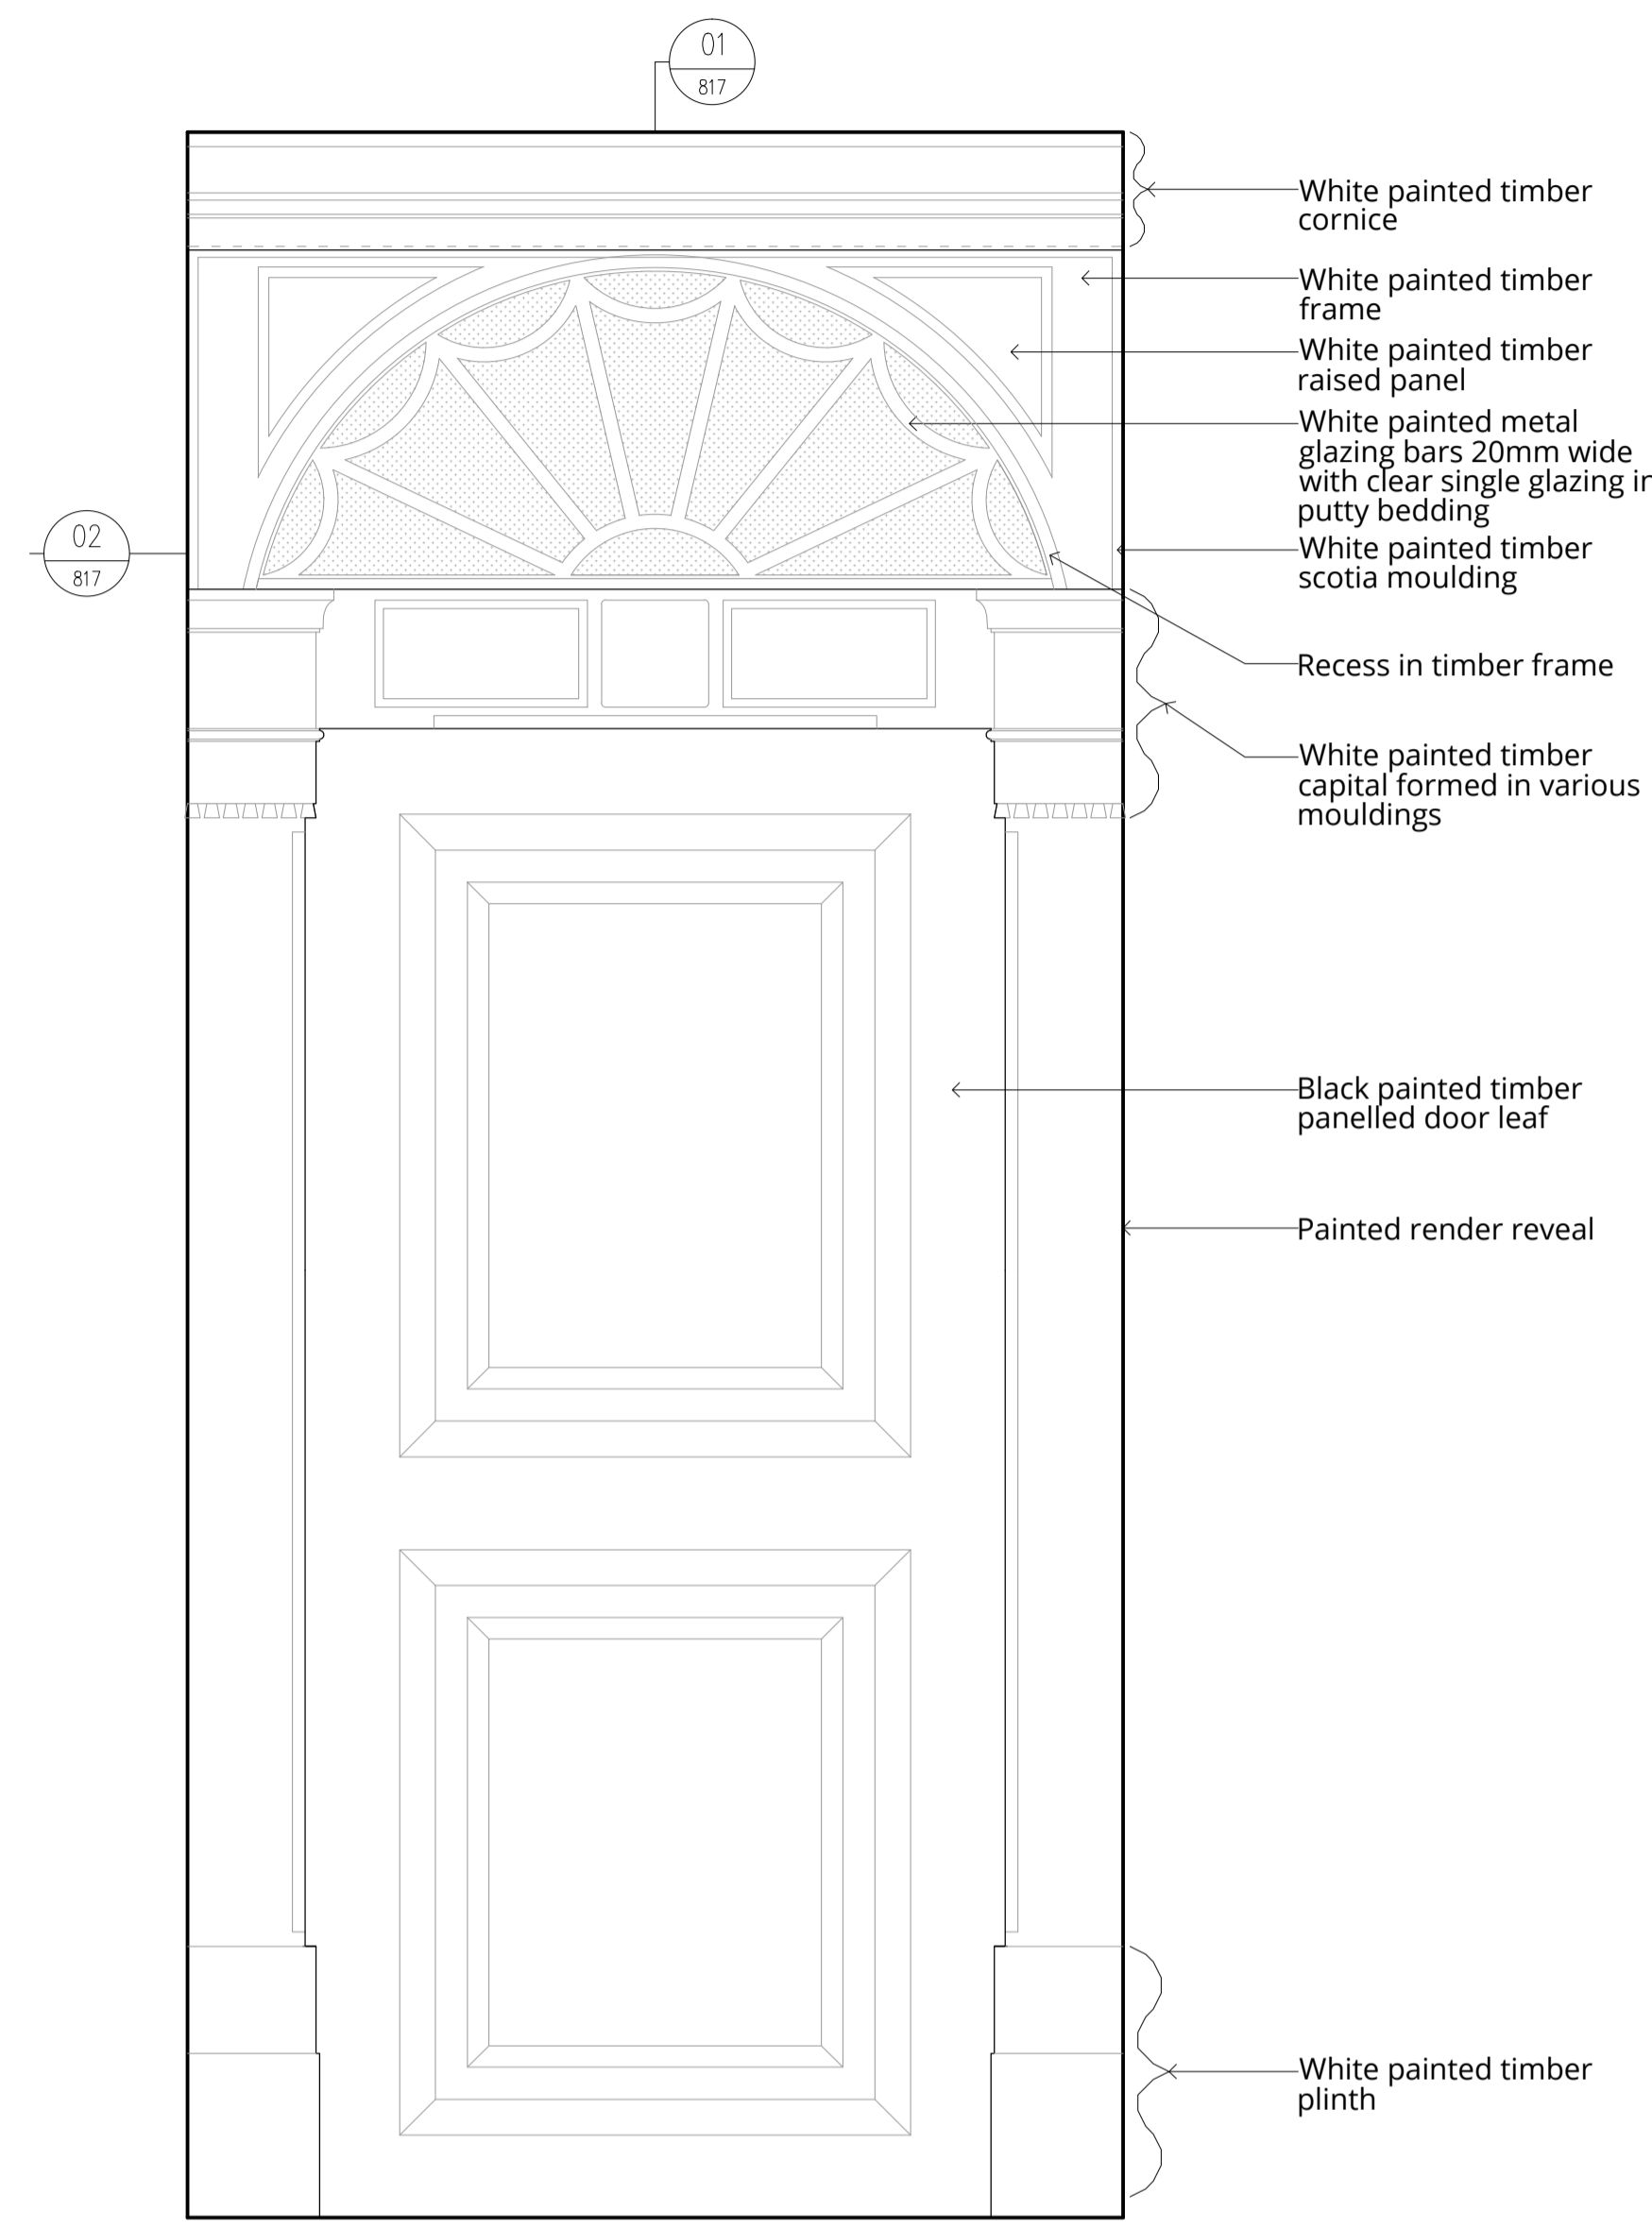

02 EXISTING FRONT ELEVATION TO No 10
1:10@A1

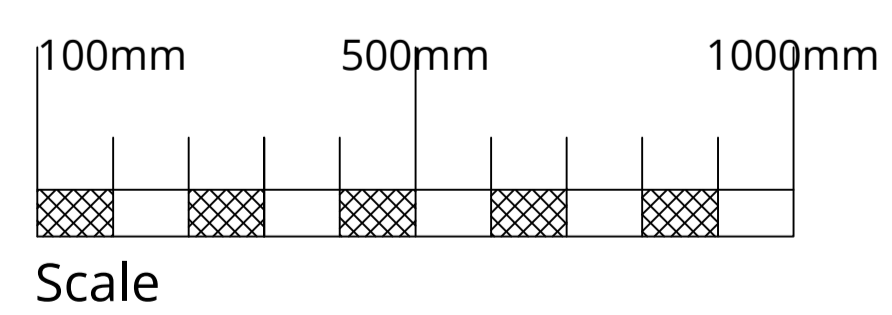

Existing fan light: No10 central area



Existing fan light: No10 side area



No 11
Existing front doors

No 10



London 16 Lambton Place Notting Hill
London W11 2SH T +44 (0)20 7229 3125
Oxford Chandos Yard 83 Bicester Road
Long Crendon HP18 9EE T +44 (0)1844 203310
W www.wolffarchitects.co.uk E info@wolffarchitects.co.uk

This drawing is protected under Copyright and at no time should any portion be reproduced or copied without the permission of the Architect (Design Copyright Act 1968) It must not be used for purposes other than that for which it is provided. It is supplied without liability for any errors or omissions. All dimensions to be checked on site.

Rev.	Description	Date	Rev.	Description	Date	Rev.	Description	Date
0	First issue.	22.01.2018						
A	Revised.	03.04.2018						

Project Title
11 Prince Albert Road, London NW1 7SR
Alterations

Drawing Title
Entrance Door Fanlight Details

Status
Planning

Drawn by AB	Checked by AG	Scale 1:10 @ A1	Project No. 1604	Work Stage PL	Dwg. No. 816	Rev. A
----------------	------------------	--------------------	---------------------	------------------	-----------------	-----------

