

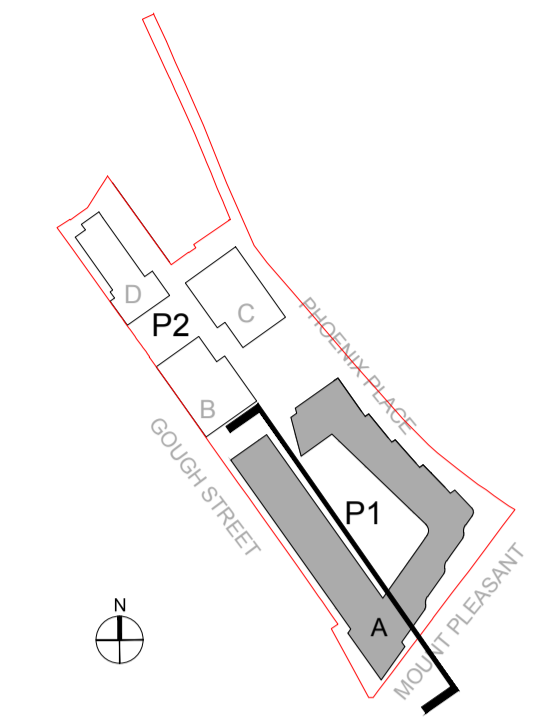


Contractors and consultants are not to scale dimensions from this drawing

Location Key

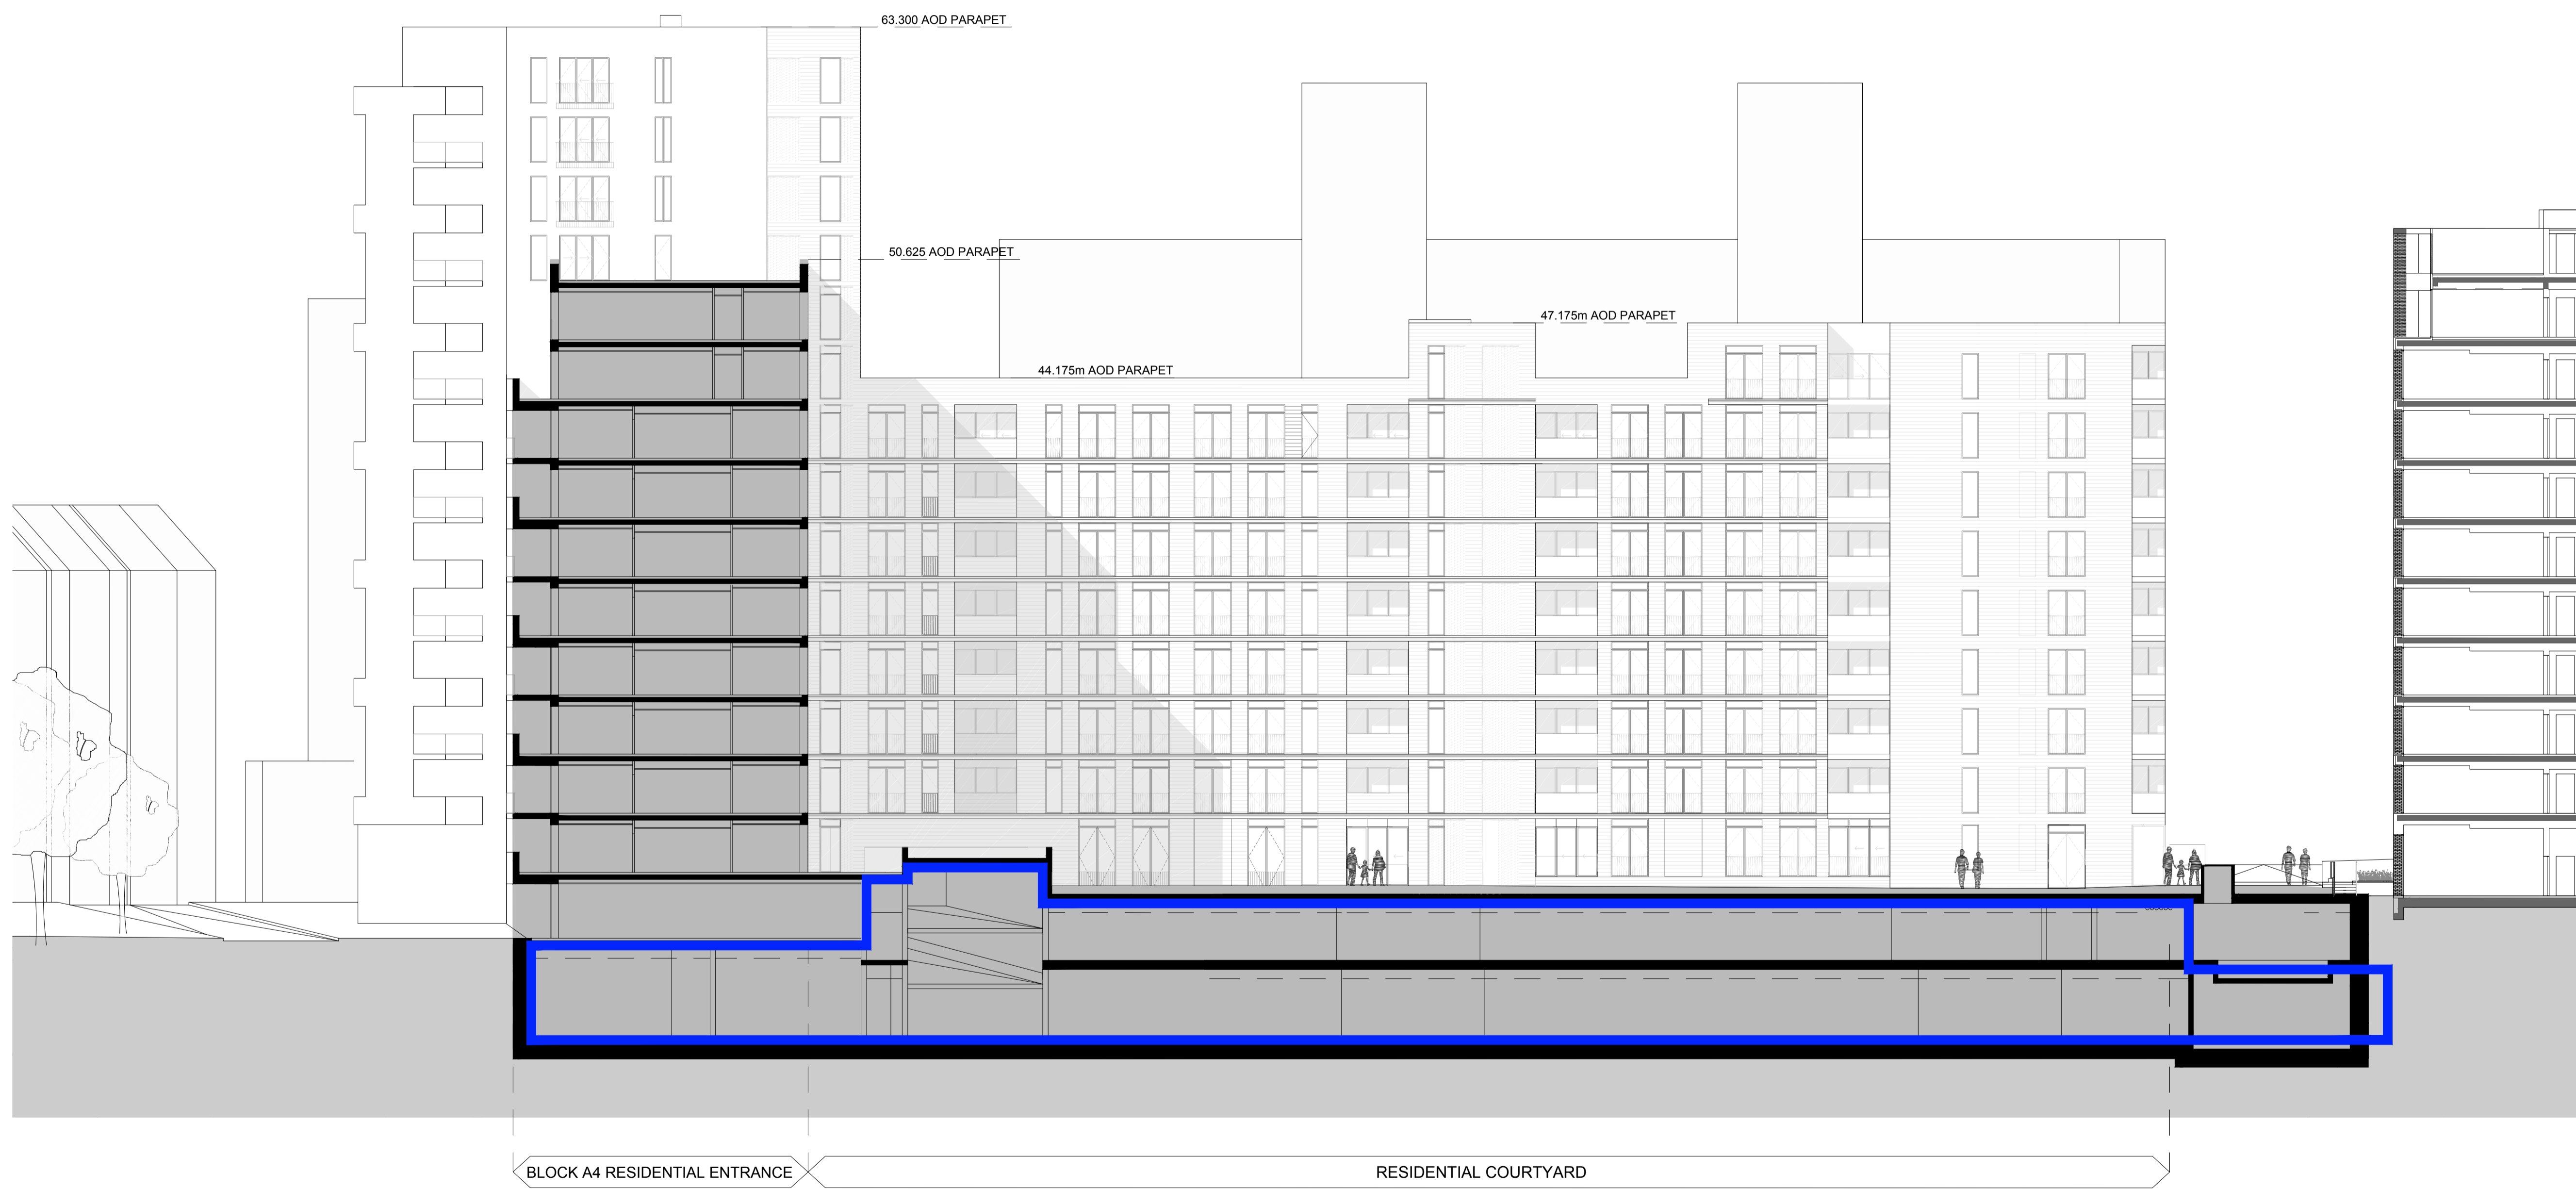

Scale Bar

 

BLOCK A4 RESIDENTIAL ENTRANCE

RESIDENTIAL COURTYARD

Consented Design Basement Outline

Revision	Date	Description
P01	18-03-29	First Issue

BroadwayMalyan^{BM}

Eastgate, 2 Castle Street
Castlefield, Manchester
M3 4LZ

T: +44 (0)161 819 2277
F: +44 (0)161 819 2332
E: Man@BroadwayMalyan.com

www.BroadwayMalyan.com

Client
Taylor Wimpey Central London

Project
**RMG Mount Pleasant
Phoenix Place Plot 01**

Description
**Block A
Courtyard West Elevation
Consented Basement Extents**

Status

INFOMATION		
Scale	Drawn By	Date
1:200@A1	CG	FEB 18
Job Number	Drawing Number	Revision
32875	05-006-A	P01