


**1 PROPOSED REAR ELEVATION**  
Scale: 1:20

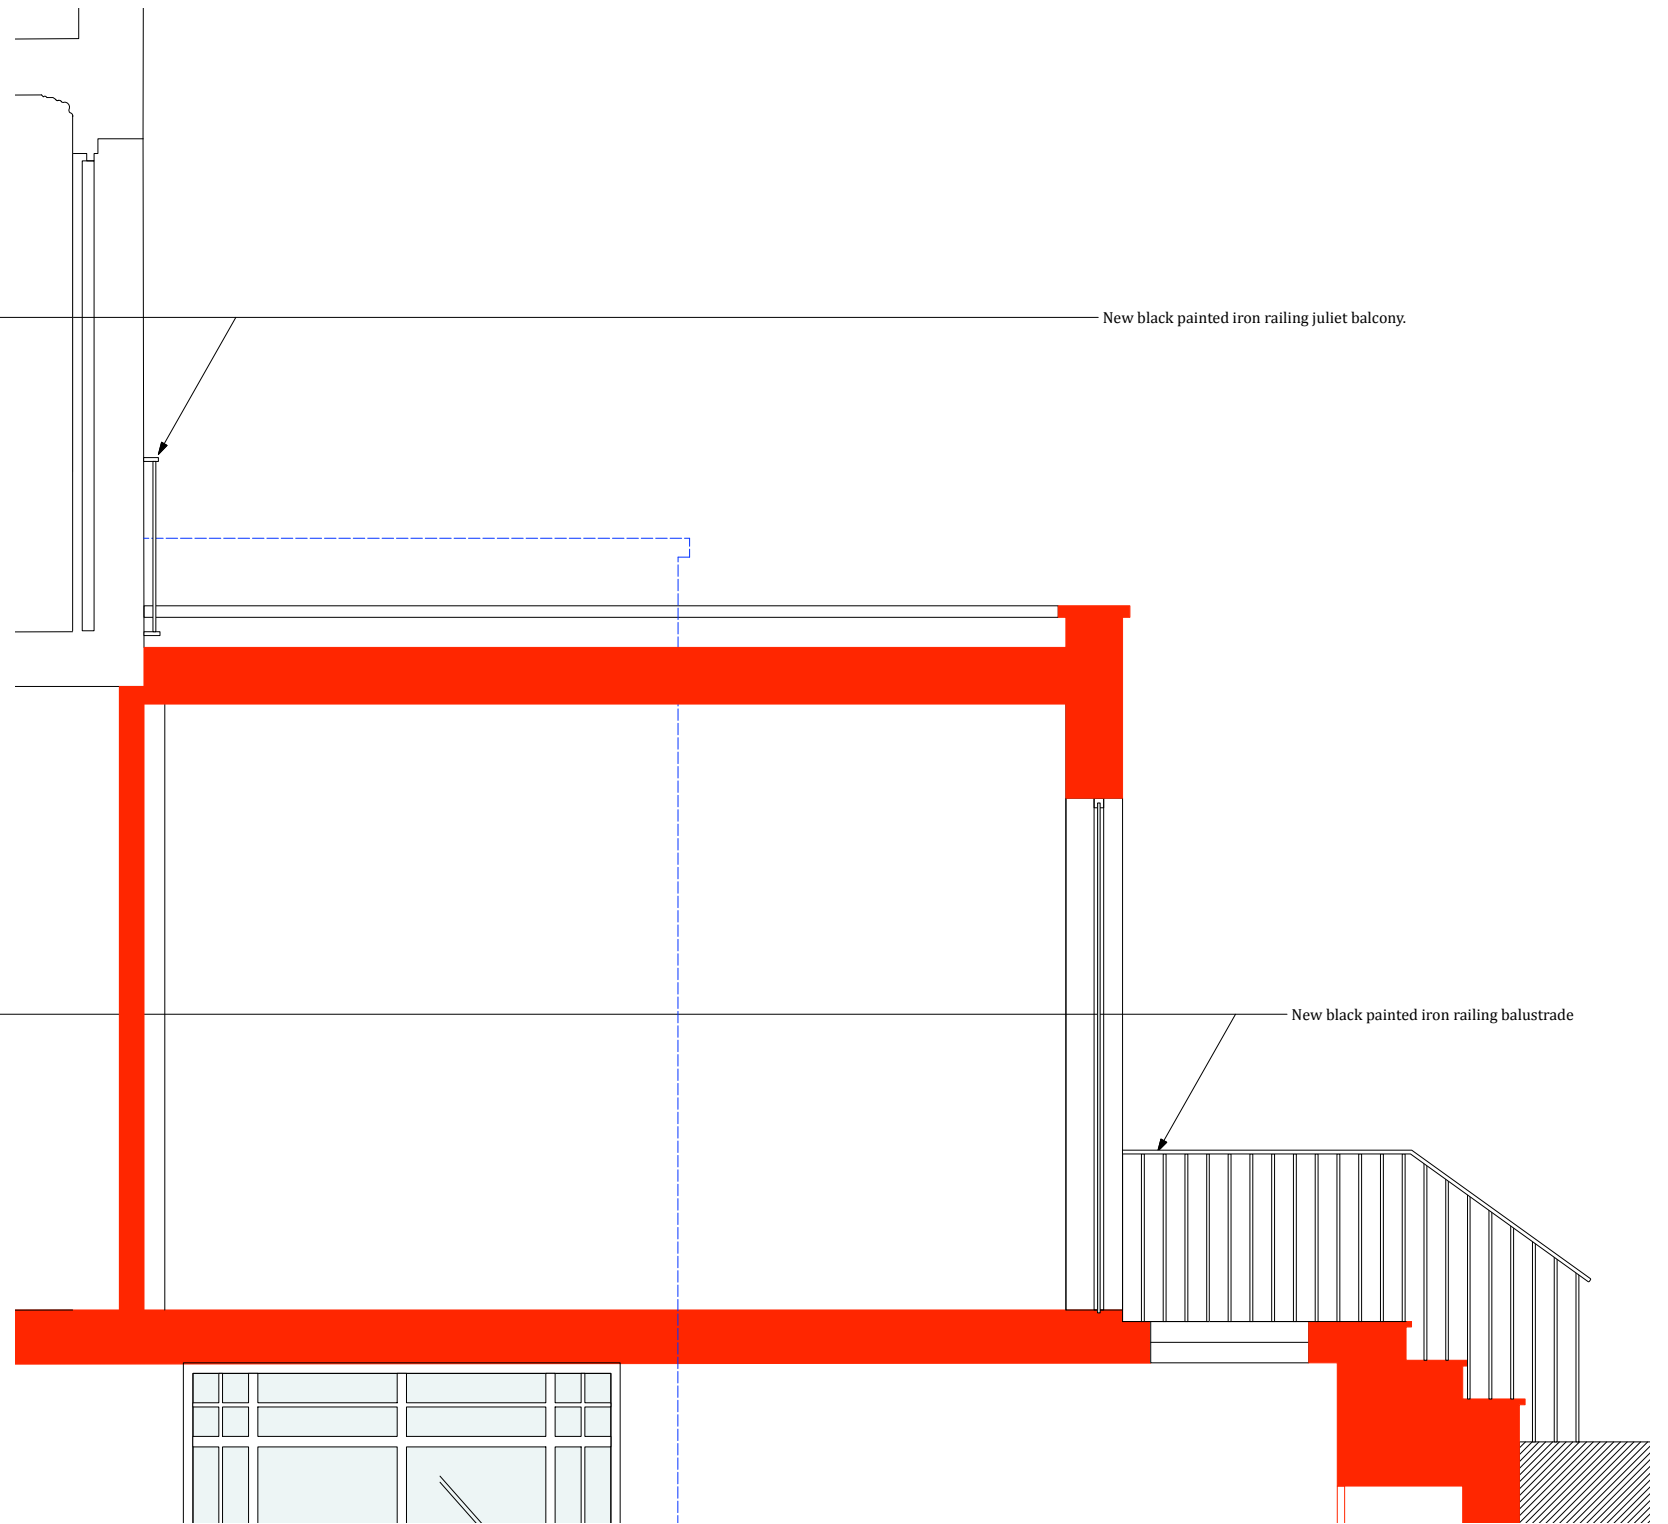

**2 PROPOSED REAR SECTION A**  
Scale: 1:20

New black painted iron railing Juliet balcony.

New black painted iron railing balustrade



ISSUE: - DATE: March 2018 COMMENT: ISSUE FOR PRE PLANNING APPLICATION

**CALLENDER HOWORTH**

Black Swan Yard London SE1 3NF  
Tel +44 (0)20 7336 8560 www.callenderhoworth.com

Job no. <b>1216</b>	Job title Belsize Lane London NW3 5AB		
Drawing no. <b>828</b>	Drawing title PROPOSED REAR ELEVATION BALUSTRADE DETAIL		
Scale 1:20	Size A1	Drawn ML	Revision -

All works to be in accordance with relevant standards, British building codes, and other relevant codes, and with manufacturers recommendations and instructions. All dimensions to be checked on site. Do not scale from this drawing.