




1. EXSITING SOUTH WEST ELEVATION
1:50@A1

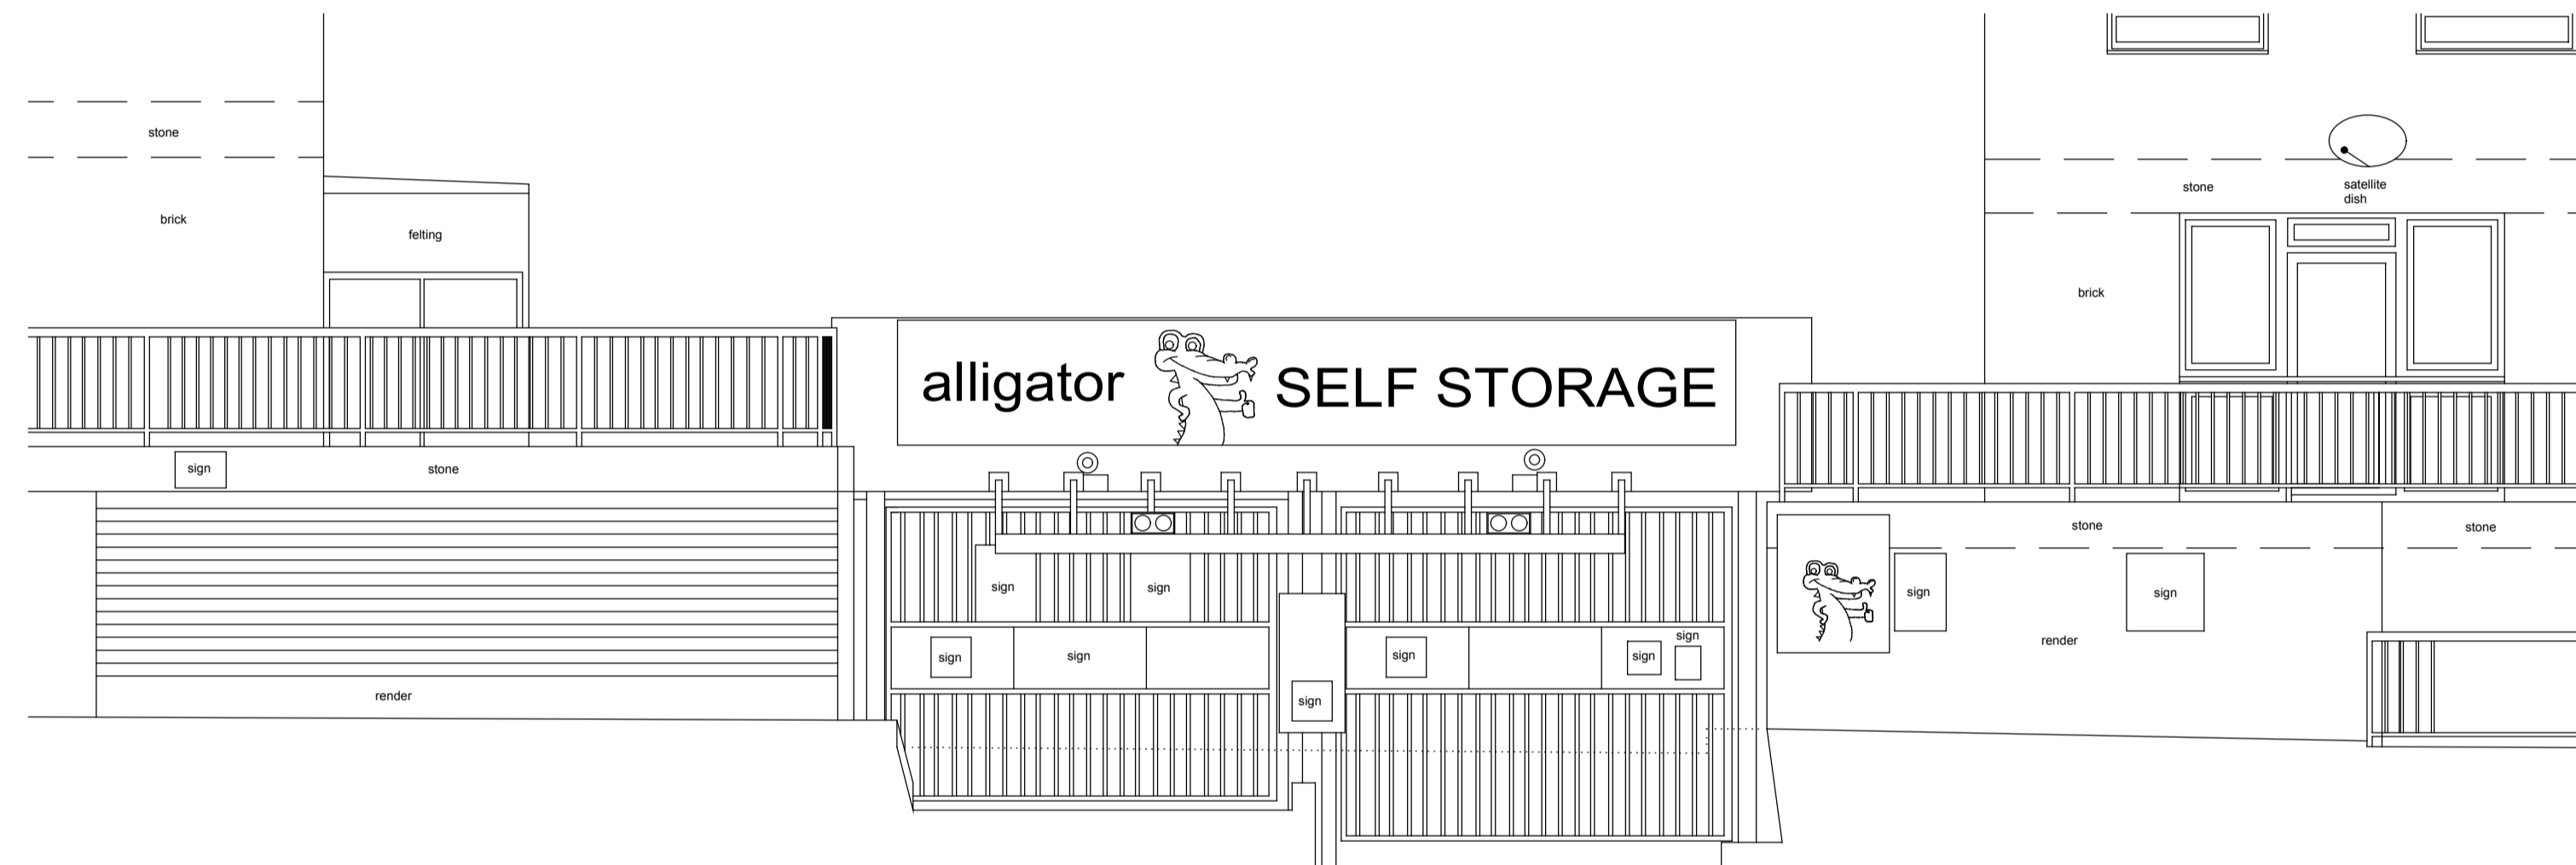

2. EXISTING SOUTH EAST ELEVATION
1:50@A1

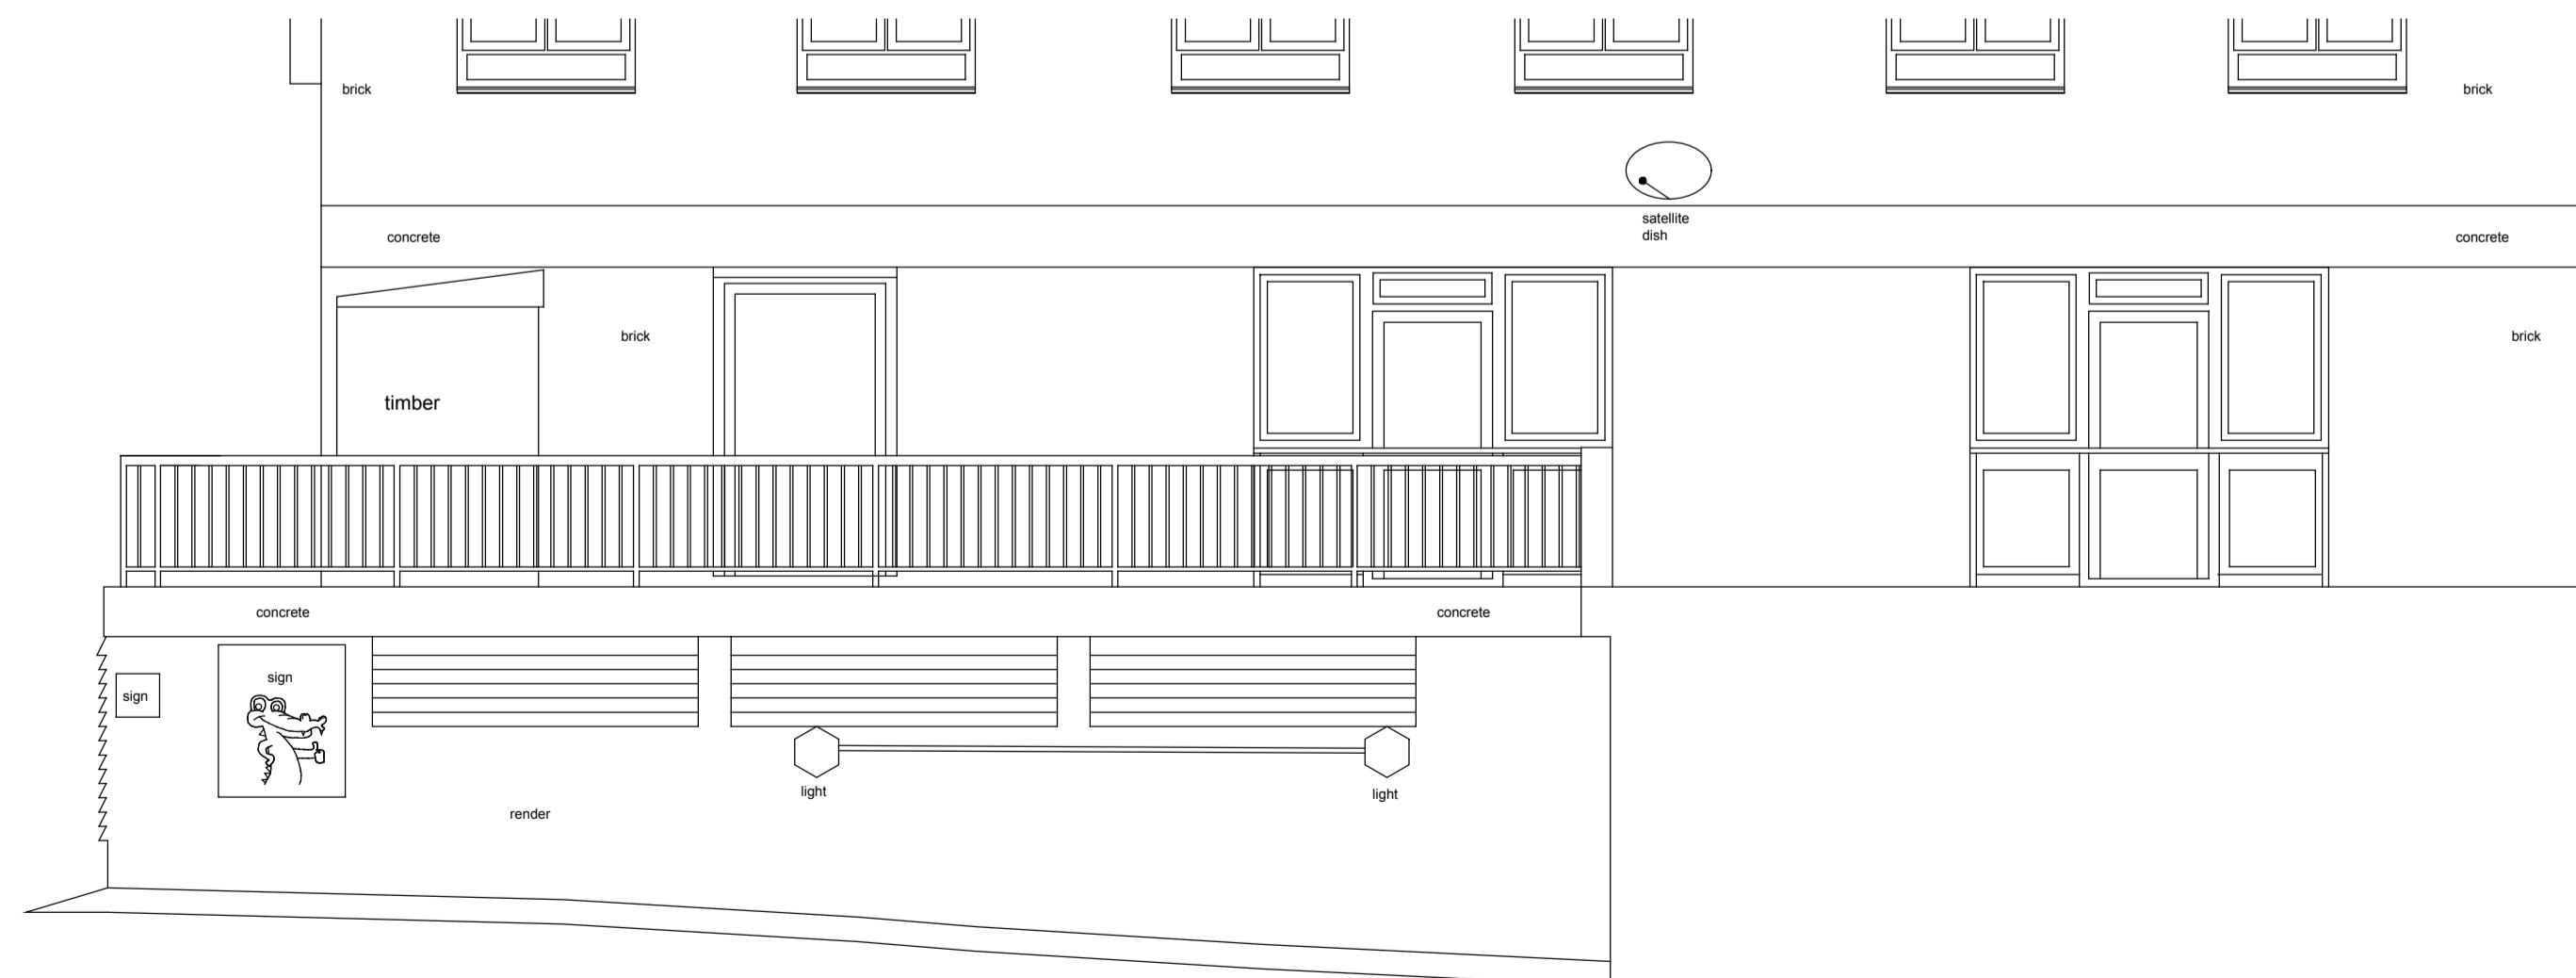

3. EXISTING NORTH EAST ELEVATION
1:50@A1

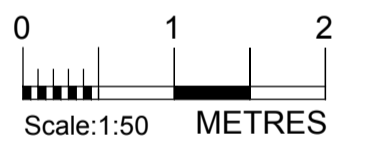

TEW AND SMITH
ARCHITECTS AND SURVEYORS

Drawing issue:

Revisions:

Project:
SAFESTORE CAMDEN
PLENDER STREET
LONDON
NW1 0HA

Title:
EXISTING ELEVATIONS

Date: 12.01.18	Drg No.	Rev:
Scale: 1:50@A1	4526-03	—
Drawn: BCH		
Checked: BF	© Proprietor: Tew and Associates Limited	

QUOITS HOUSE, 4 HARBOROUGH ROAD,
KINGSTHORPE, NORTHAMPTON, NN2 7AZ
TEL: (01604)791197 FAX: (01604) 717991
EMAIL: architects@tewassociates.co.uk
WEB: www.tewassociates.co.uk