




Front Elevation

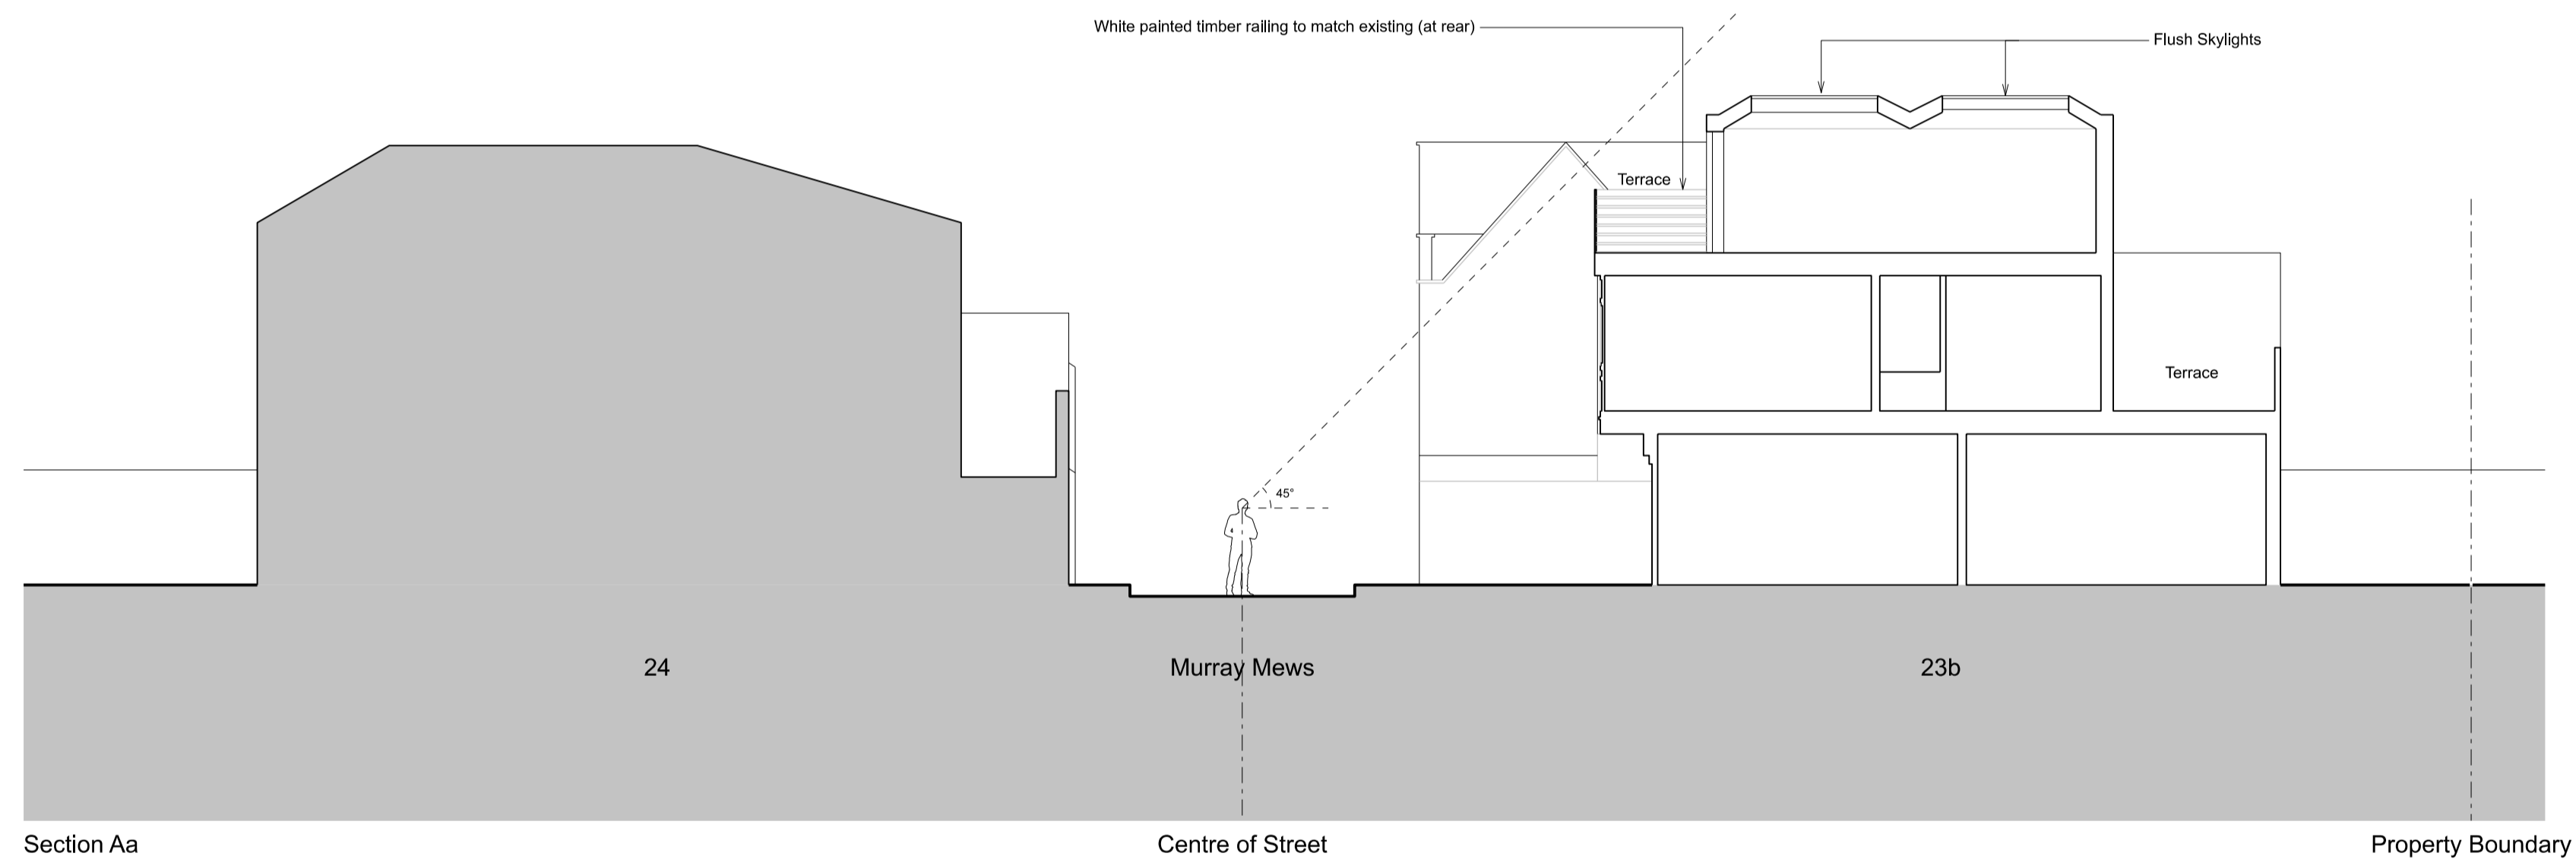


Section Aa

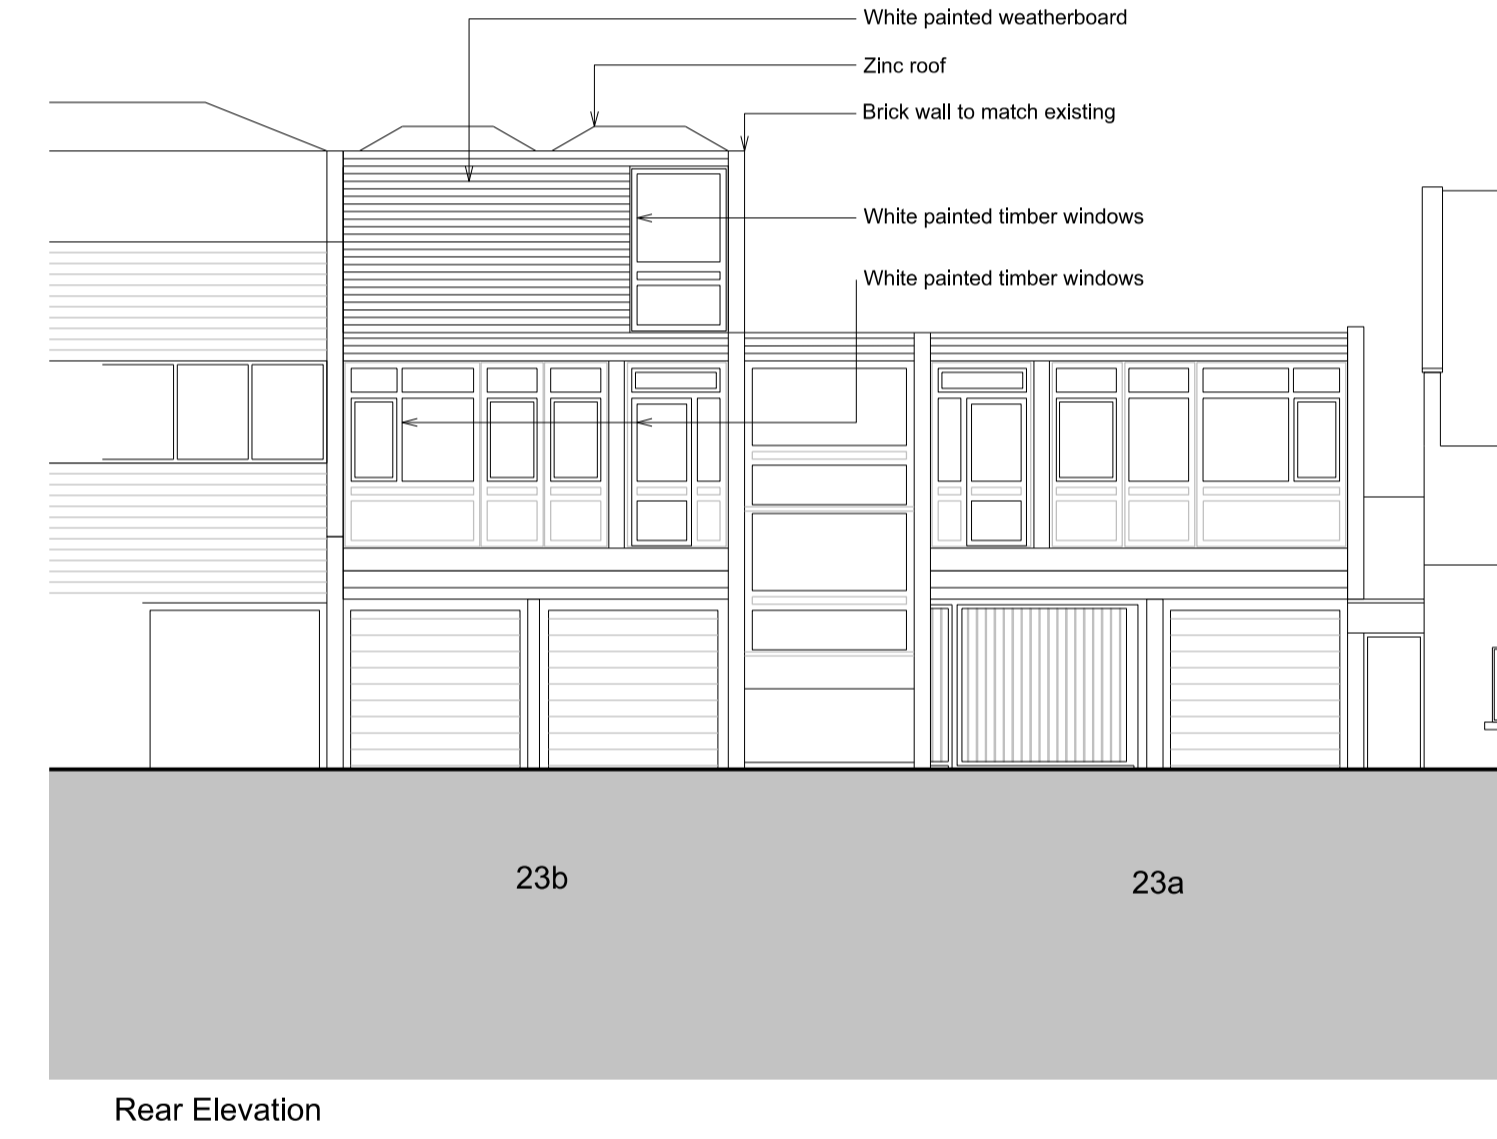


Rear Elevation

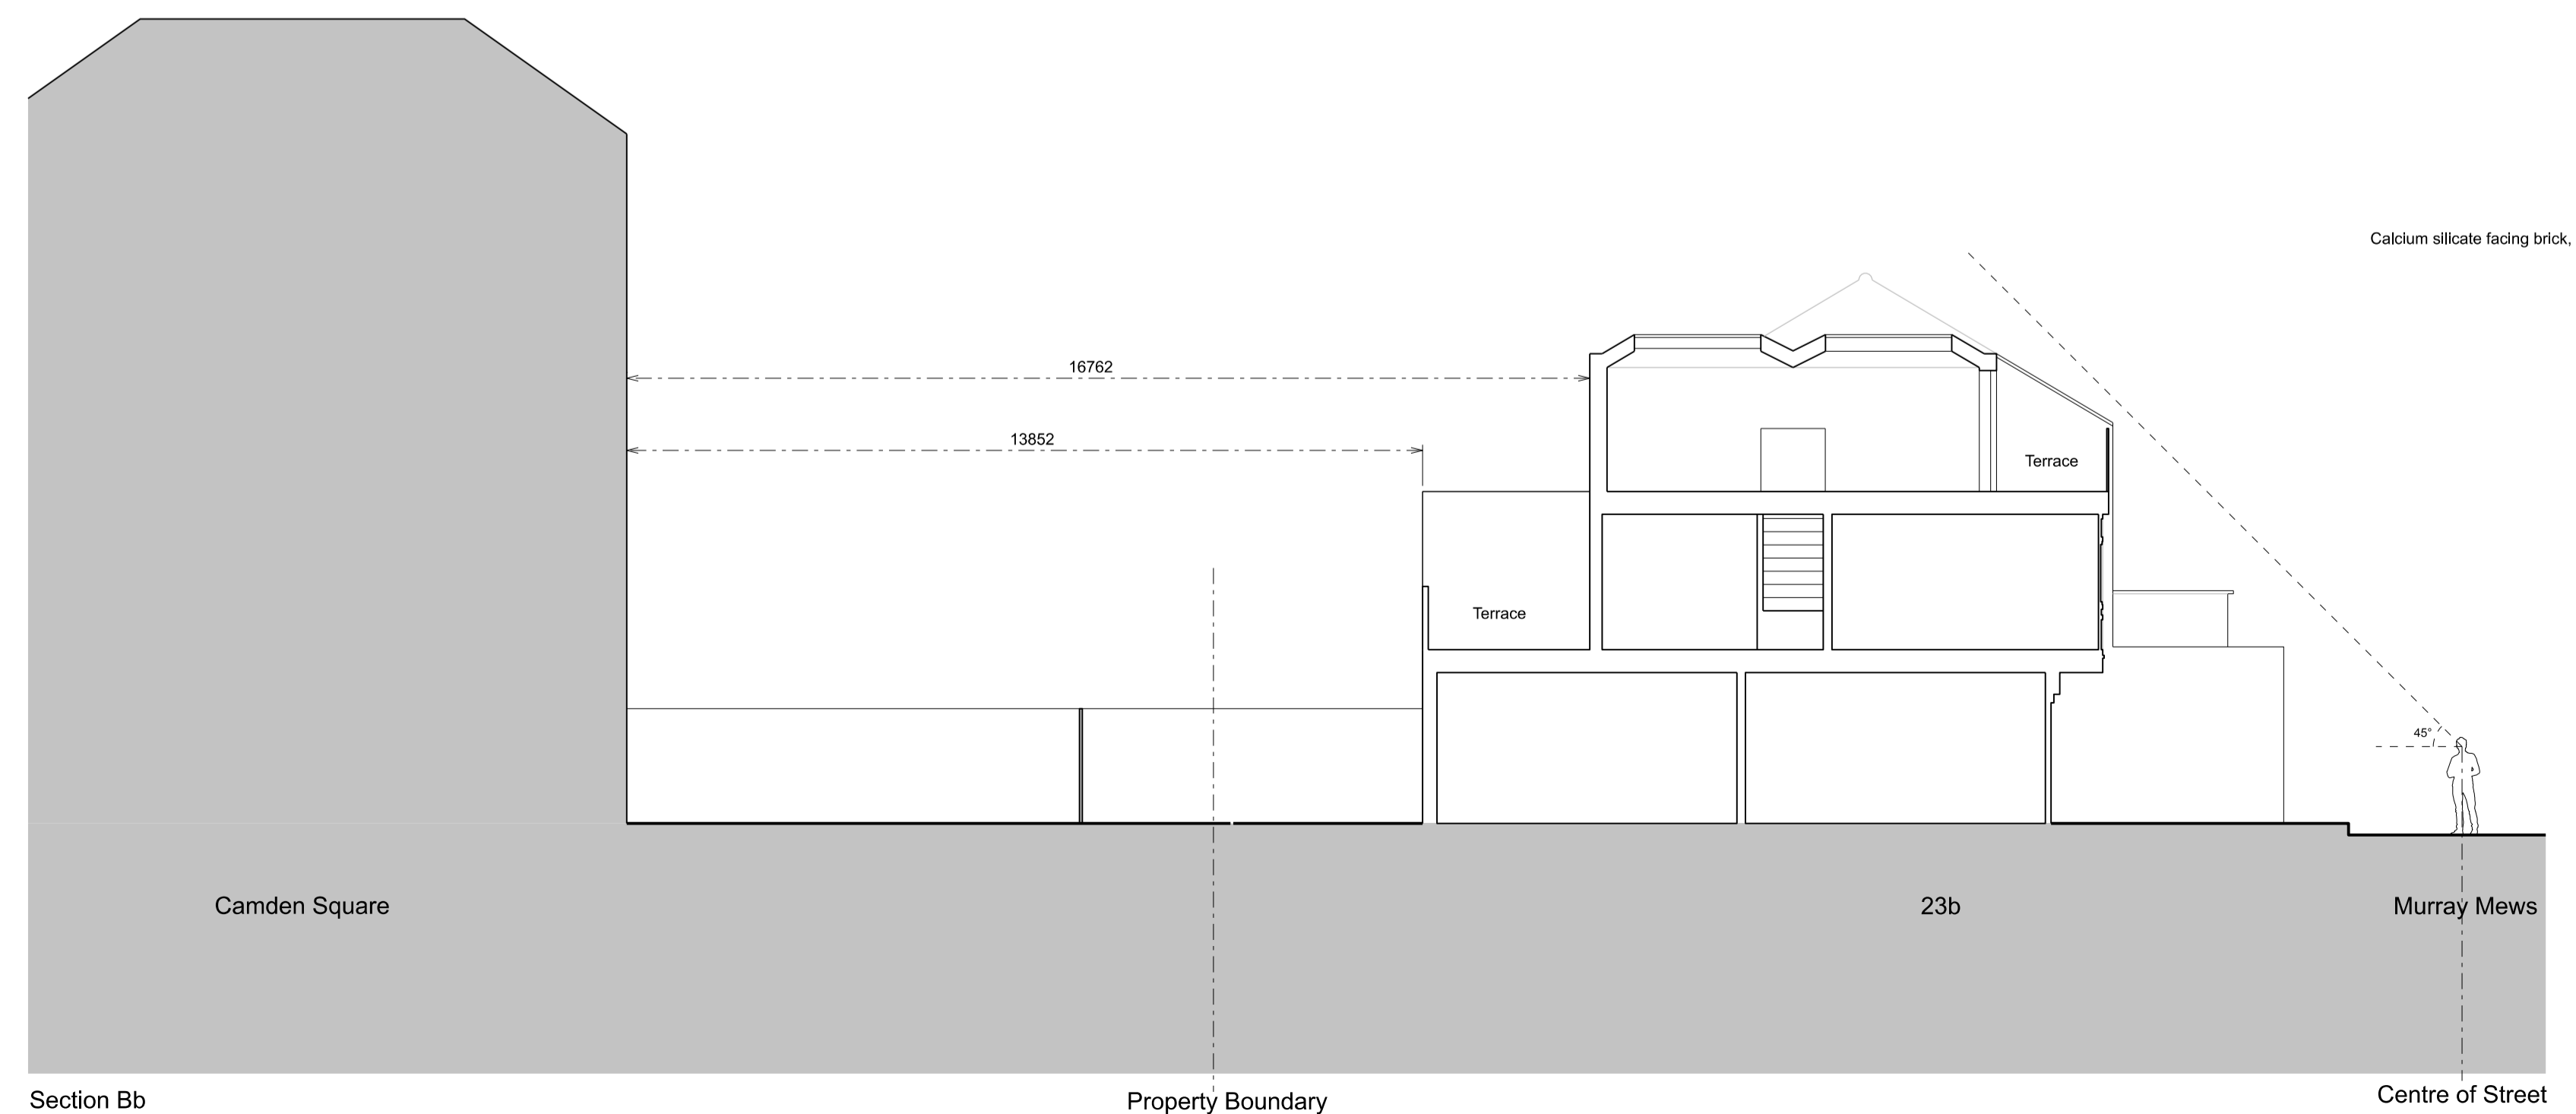

Section Bb

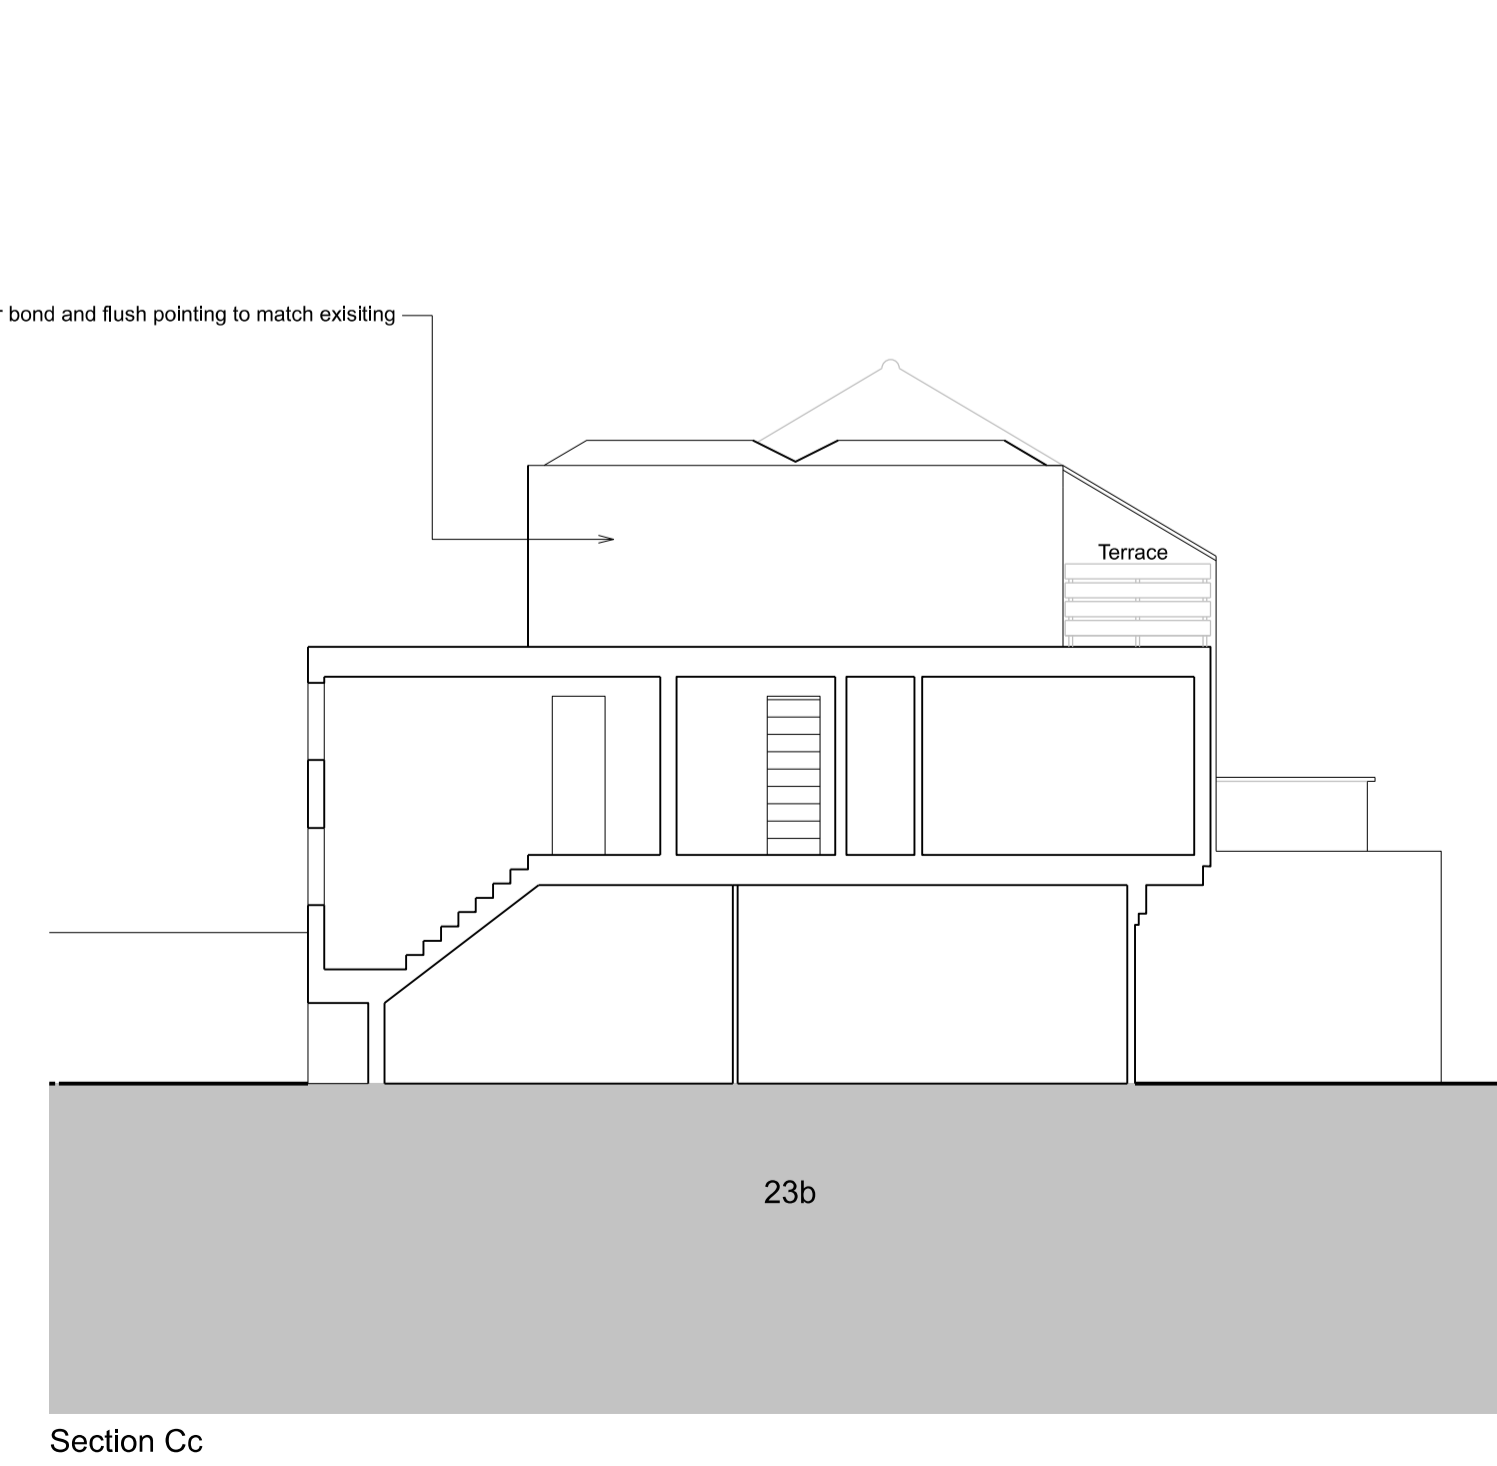

Section Cc

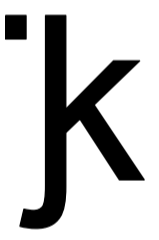

**Client**  
-

<b>Project Name</b> Murray Mews	<b>Project Number</b> 106
------------------------------------	------------------------------

**Drawing name**  
Proposed Elevation & Sections

<b>Drawing number</b> 106-003.1	<b>Scale</b> 1:100	<b>Revision</b> C
<b>Drawing status</b> Pre-Planning	<b>Page size</b> A1	<b>Date</b> 22 05 2017

<b>Drawn by</b> RK	<b>Checked by</b> JK
-----------------------	-------------------------

Copyright owned by Jan Kattejn Architects.

<b>Date</b>	<b>Revision</b>	<b>Description</b>
10 01 18	A	Various
06 02 18	B	Planning Issue
16 03 18	C	Balustrade details added, label changed (glazing)

**JAN KATTEJN ARCHITECTS**  
 277 New North Road  
 London N1 7AA / UK  
 +44 (0)20 7704 0604  
 www.jankattejn.com / mail@jankattejn.com

