



**Ground Floor**

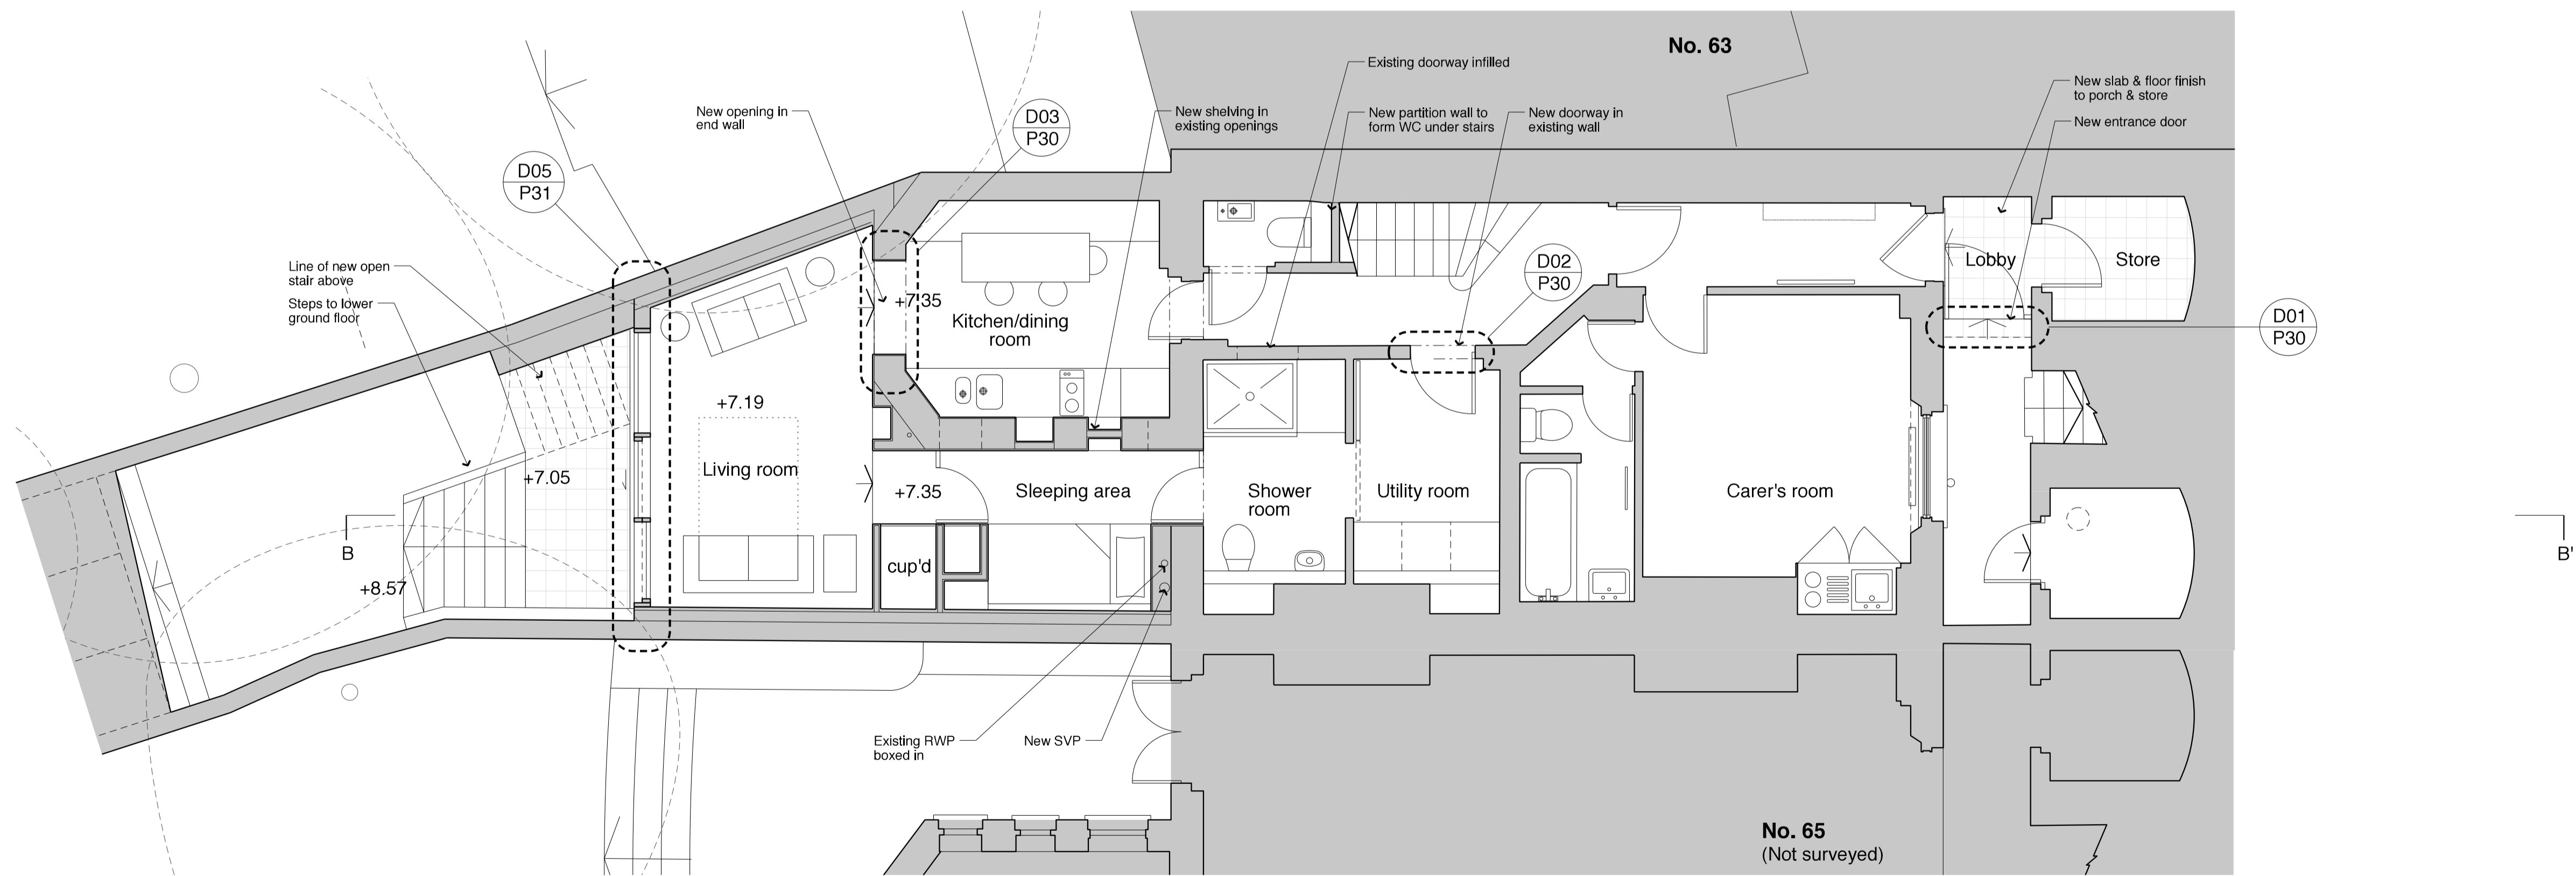



**Lower Ground Floor**

For Planning

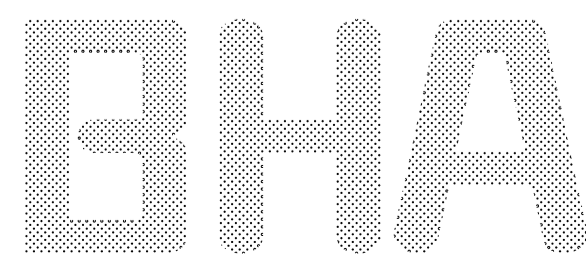

**Burd Haward Architects Ltd**

United House, North Road  
London N7 9DP  
T +44 20 7267 9815  
E studio@burdhaward.com

 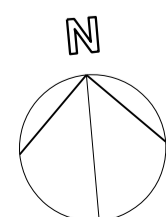

Revision	Date	By	Checked
F	28.03.18	TS	CB
Notes added for planning condition			

**Proposed Ground Floor & Lower Ground Floor Plans**  
64 Gloucester Crescent

**1488/P21F**

Scale: 1:50 at A1  
1:100 at A3  
Date: 28/10/14  
Drawn: AM