



130 Drummond Street, London NW1 2PA Location Plan. Marked in red

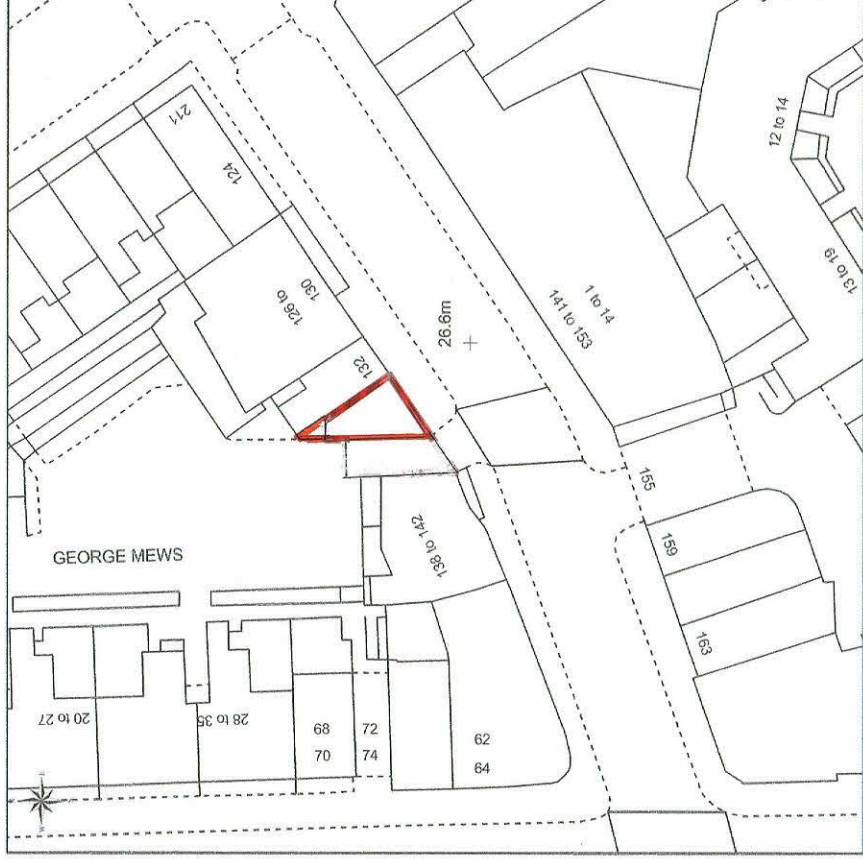

This Plan includes the following Licensed Data: OS MasterMap, Black and White, Site Plan/Block Plan by the Ordnance Survey National Geographic Database and incorporating surveyed revision available at the date of production. Reproduction in whole or in part is prohibited without the prior permission of Ordnance Survey. This representation of a road, track or path is evidence of a property boundary. © Crown copyright and database rights, 2016. Ordnance Survey 0100031673

Scale: 1:500, paper size: A4

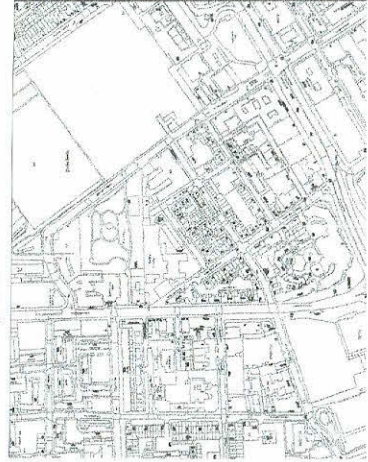

134 DRUMMOND STREET	
Change of Front Facade	
SITE PLAN + LOCATION PLAN	
JOB: 134 DS	Drawing No
SCALE: SHOWN	5
DRAWN: J	DATE: JUL 17