




1 - WEST ELEVATION

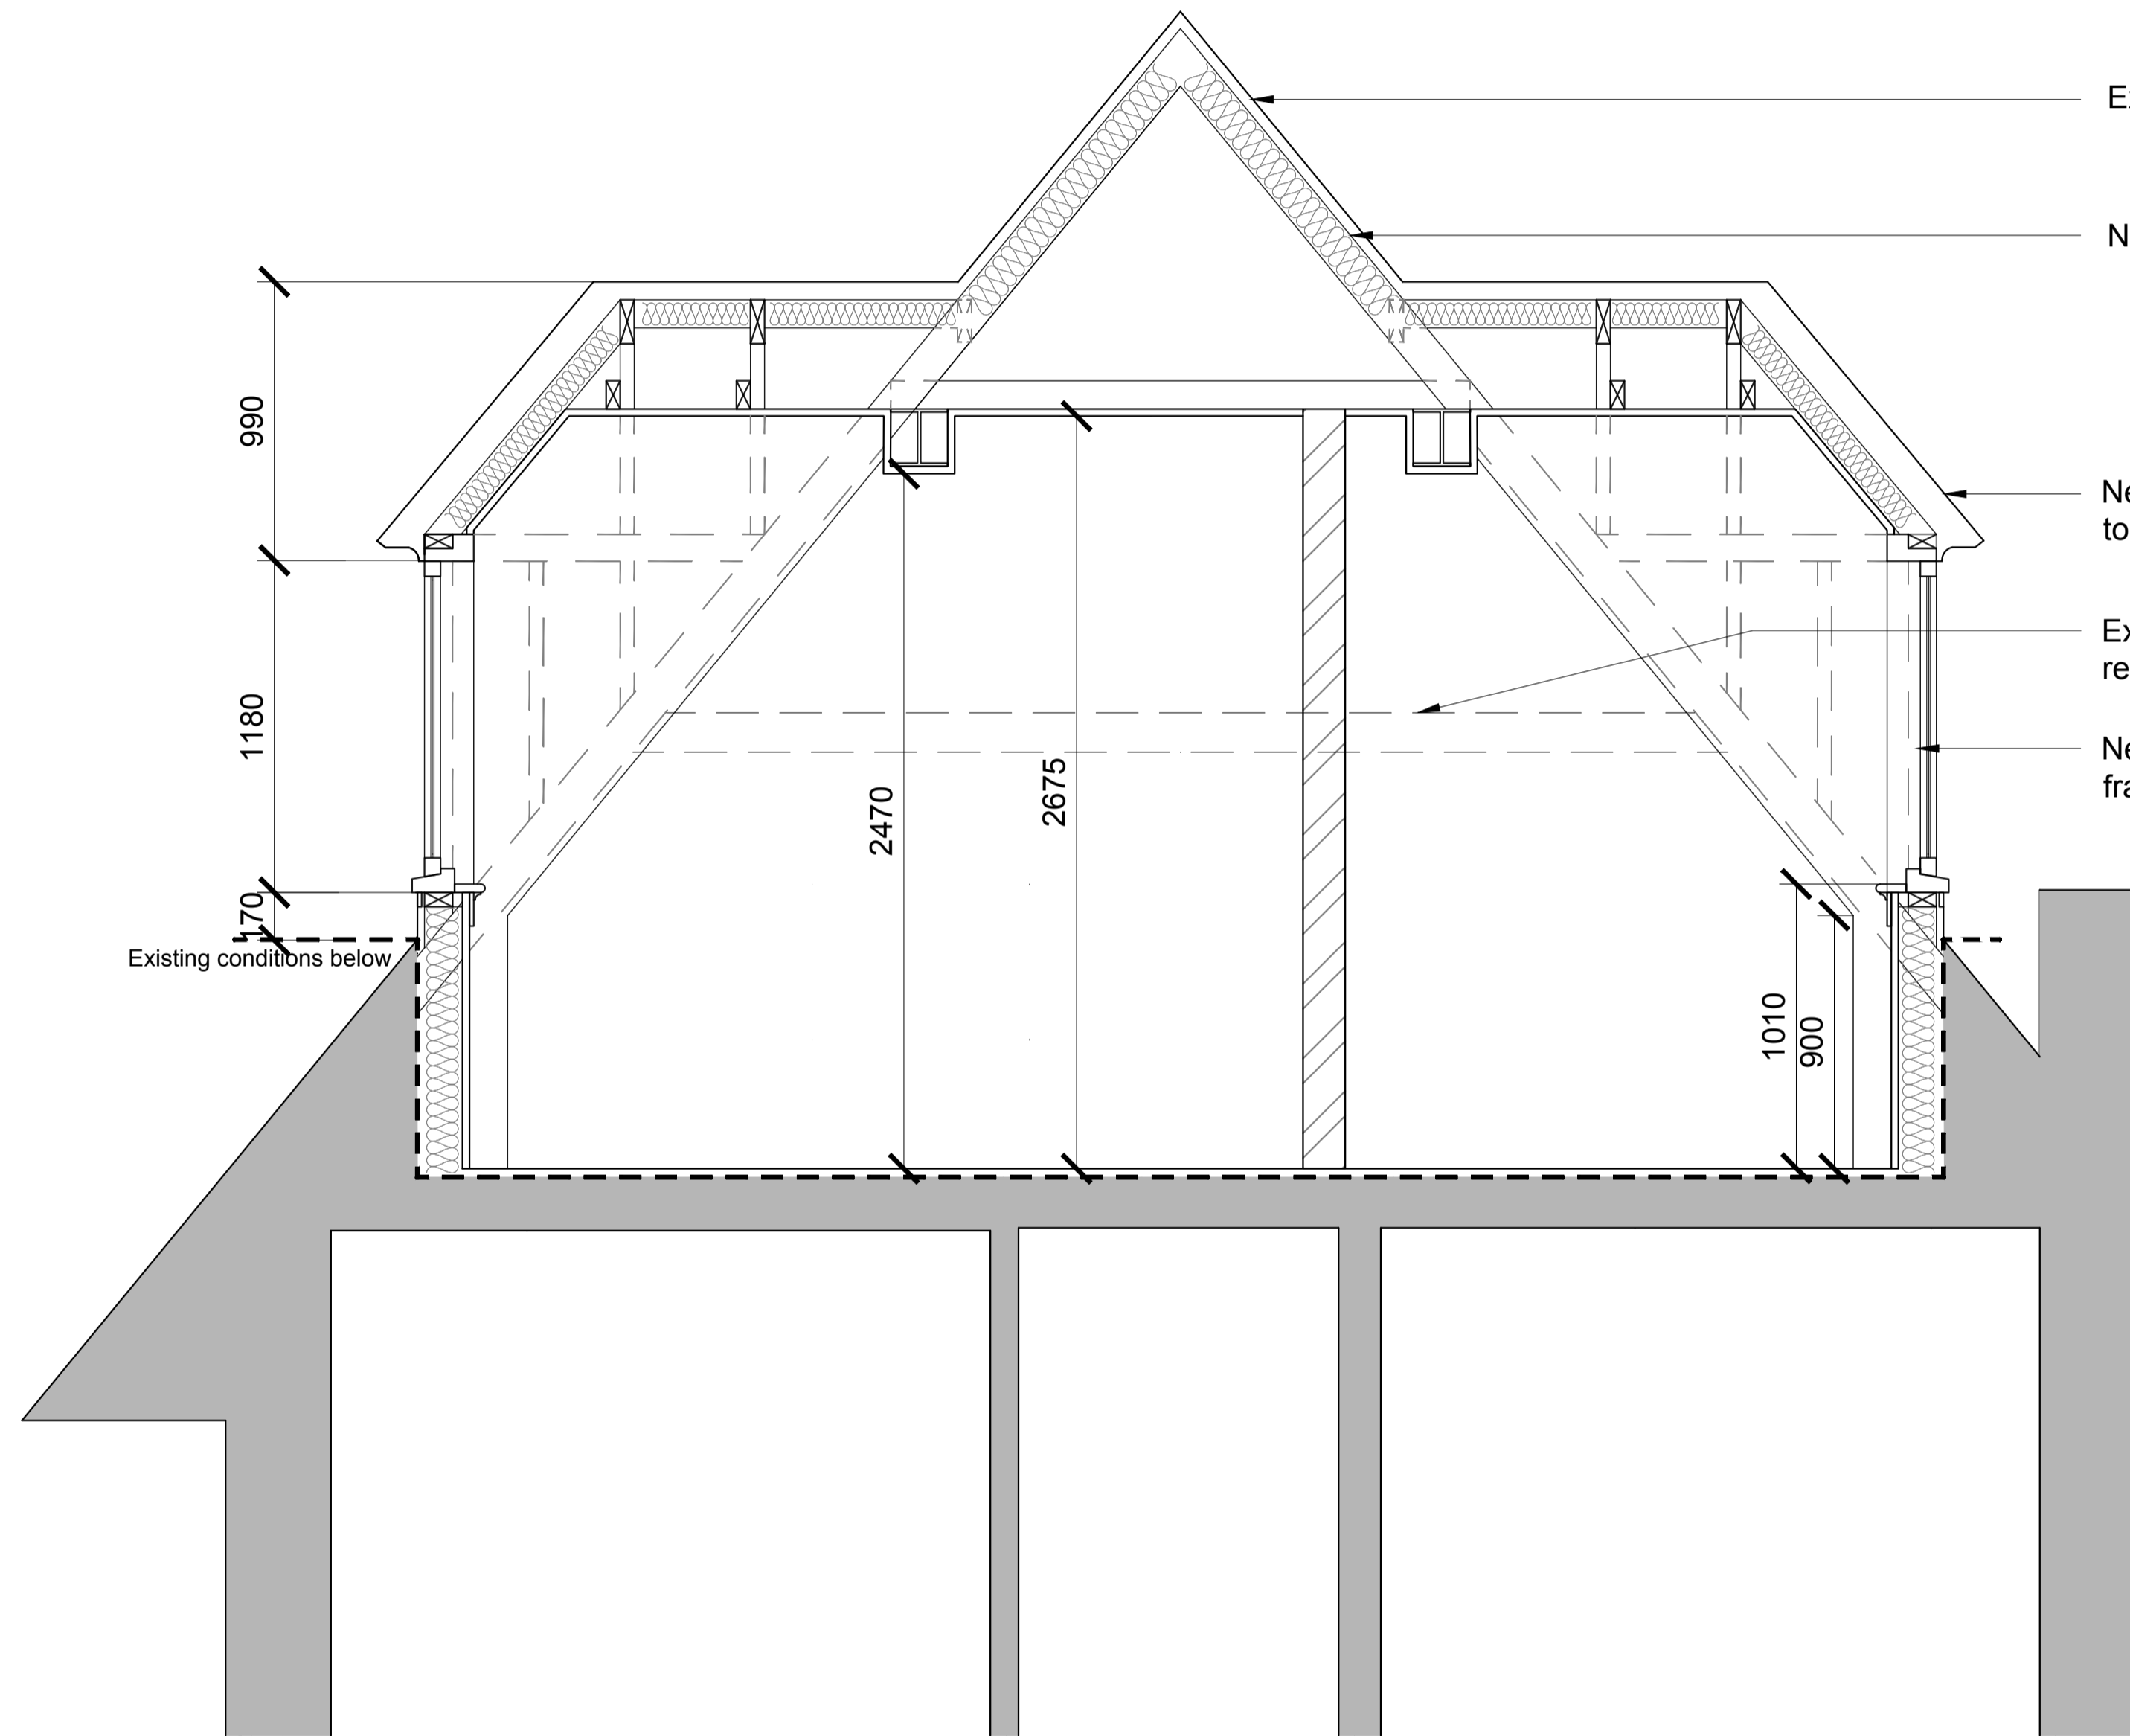

2 - SECTION THROUGH APARTMENT 11


Existing tiled roof

New roof insulation


New tiled roof to match existing

Existing tie beam removed

New timber framed window

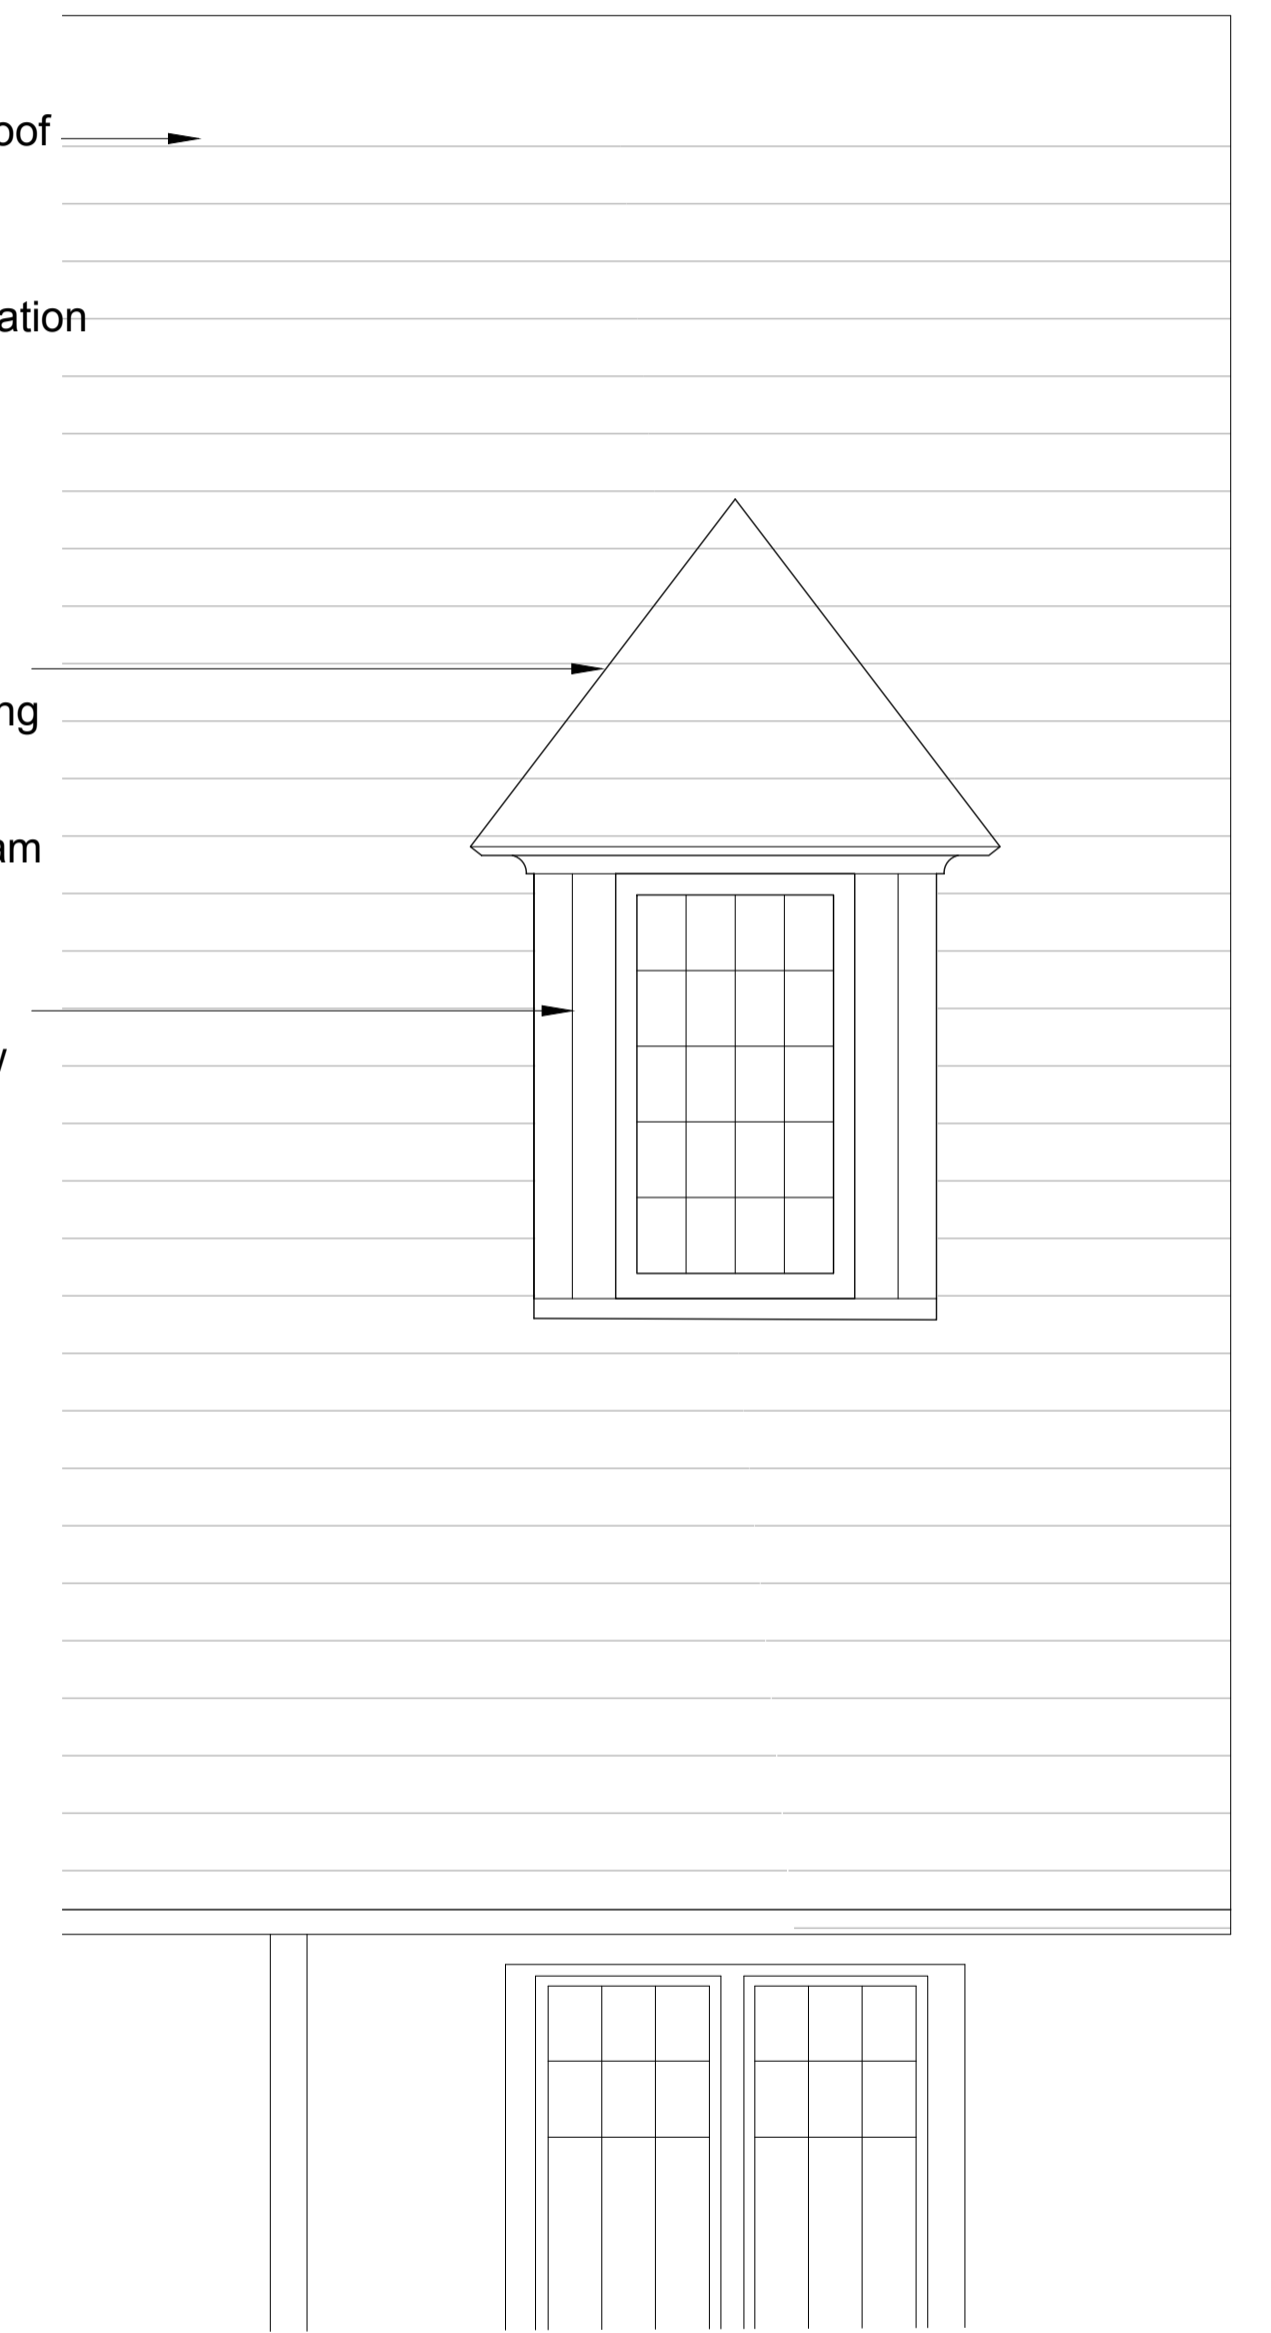

3 - EAST ELEVATION

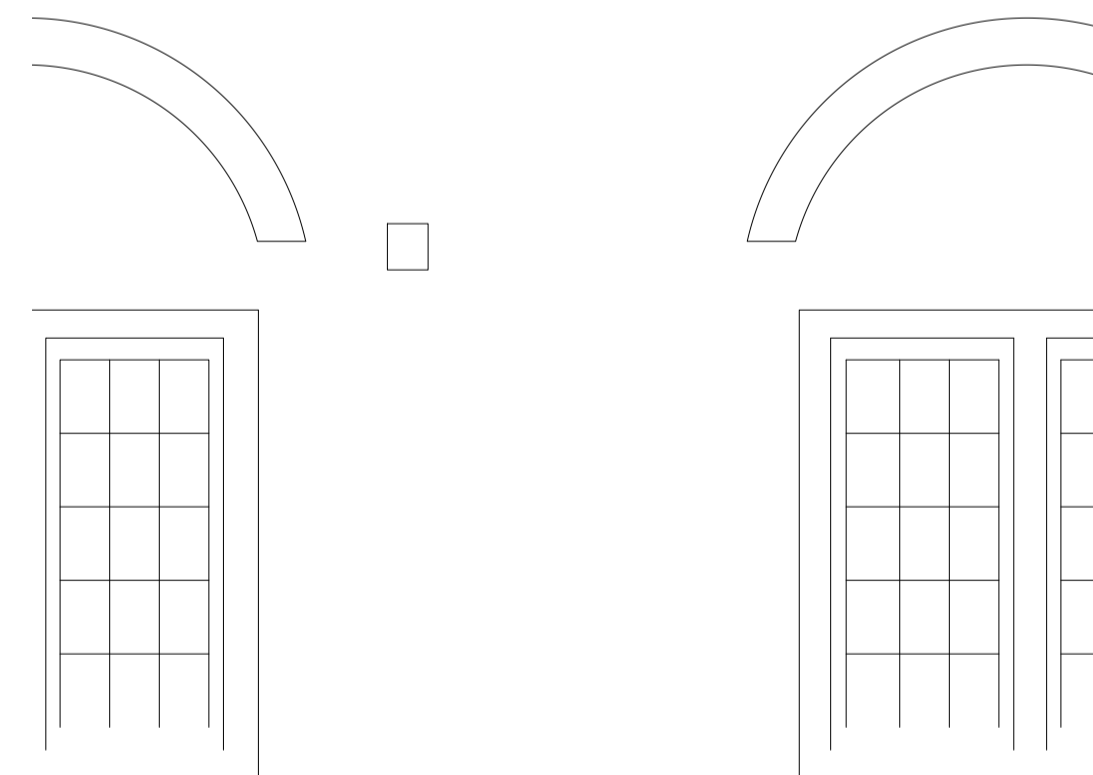

Revisions		By		Description		Checked		Approved	
Rev	Date	By	Description	Checked	Approved	Rev	Date	By	Description
P1	08.01.17	ASF	DRAFT Preliminary Issue	LP	RH				
P2	01.03.18	RB	Planning Conditions Discharge	JM	RH				

A1

Architect/Original:		Unit 0182, Stamford Works, 3 Gillet Street, London N16 8JH		Do not scale. All dimensions to be checked on site. This drawing is copyright.	
Client:		Platinum Land		Date of Origin: 28.11.17	
Project:		Belsize Park Firestation		Drawn By: ASF	
Drawing Title:		Apartment 11 Dormers		Scale: 1:20	
Client Sign Off:		Drawing Number: <b>BFS THA PR AL 410 P2</b>		Drawing Status: Planning	