



Front Elevation




Section Aa

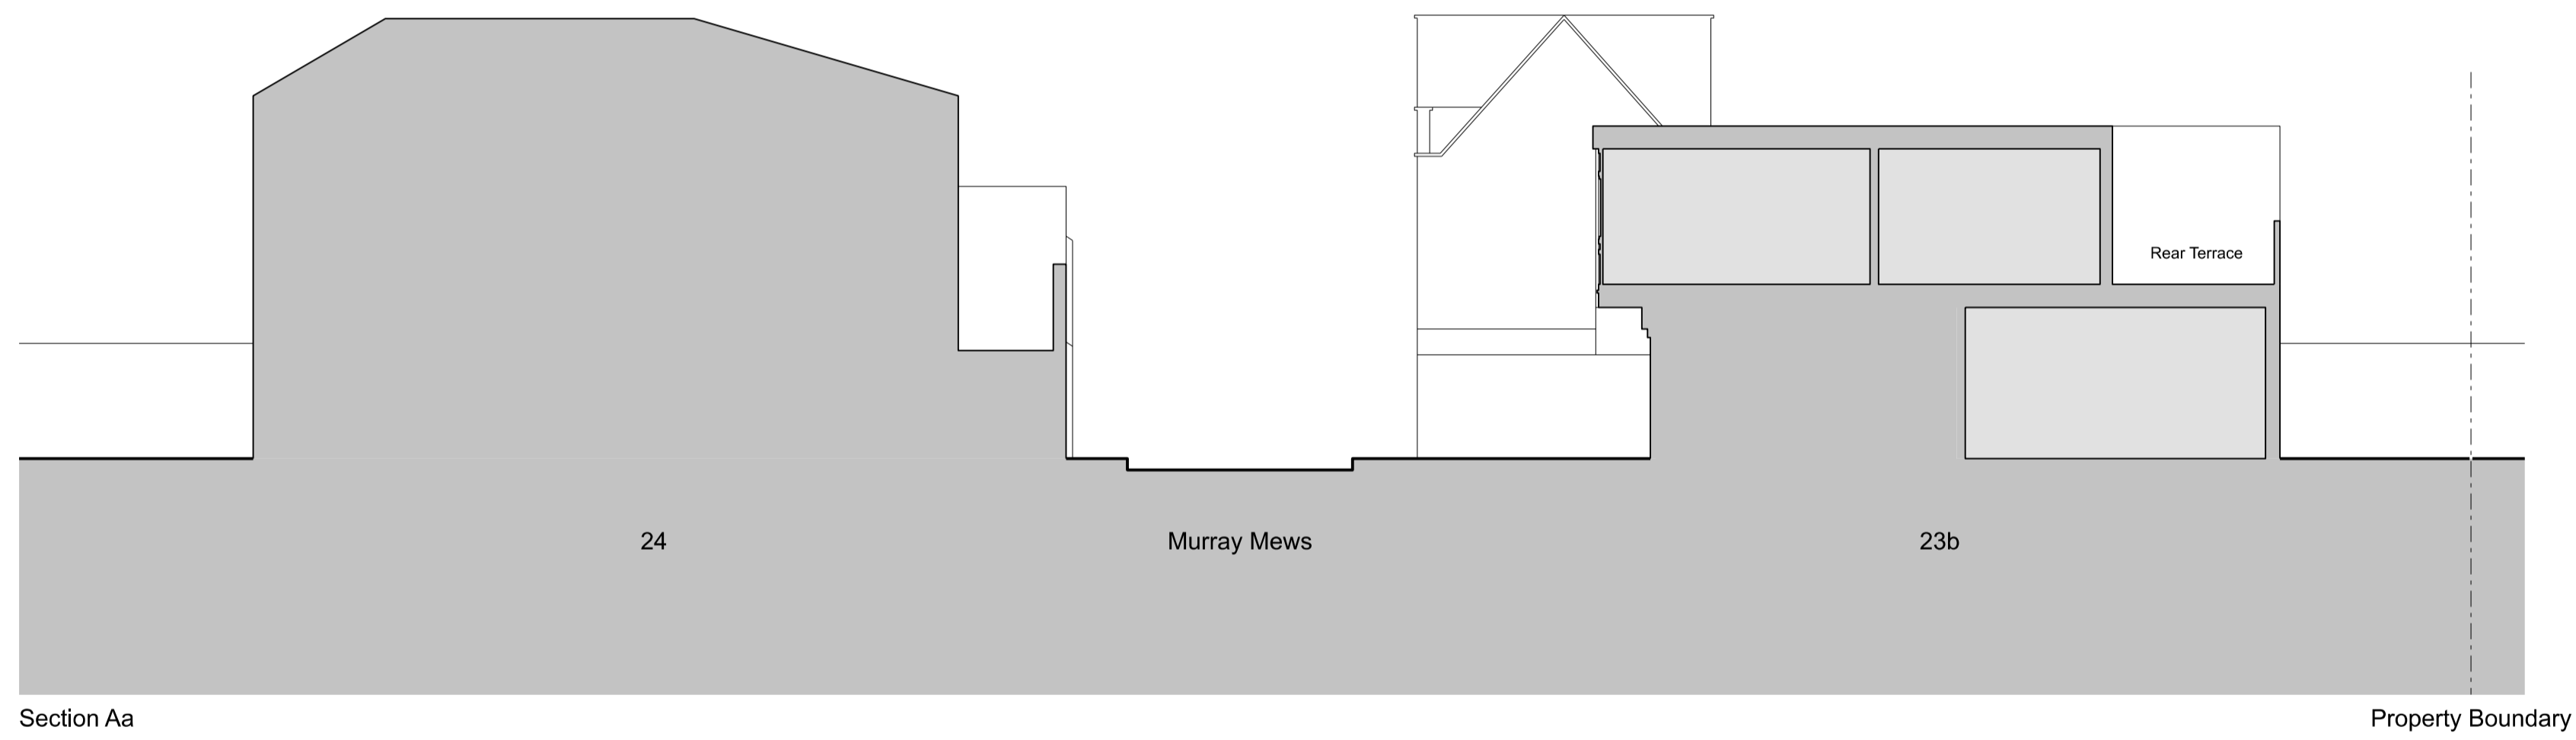

Rear Elevation

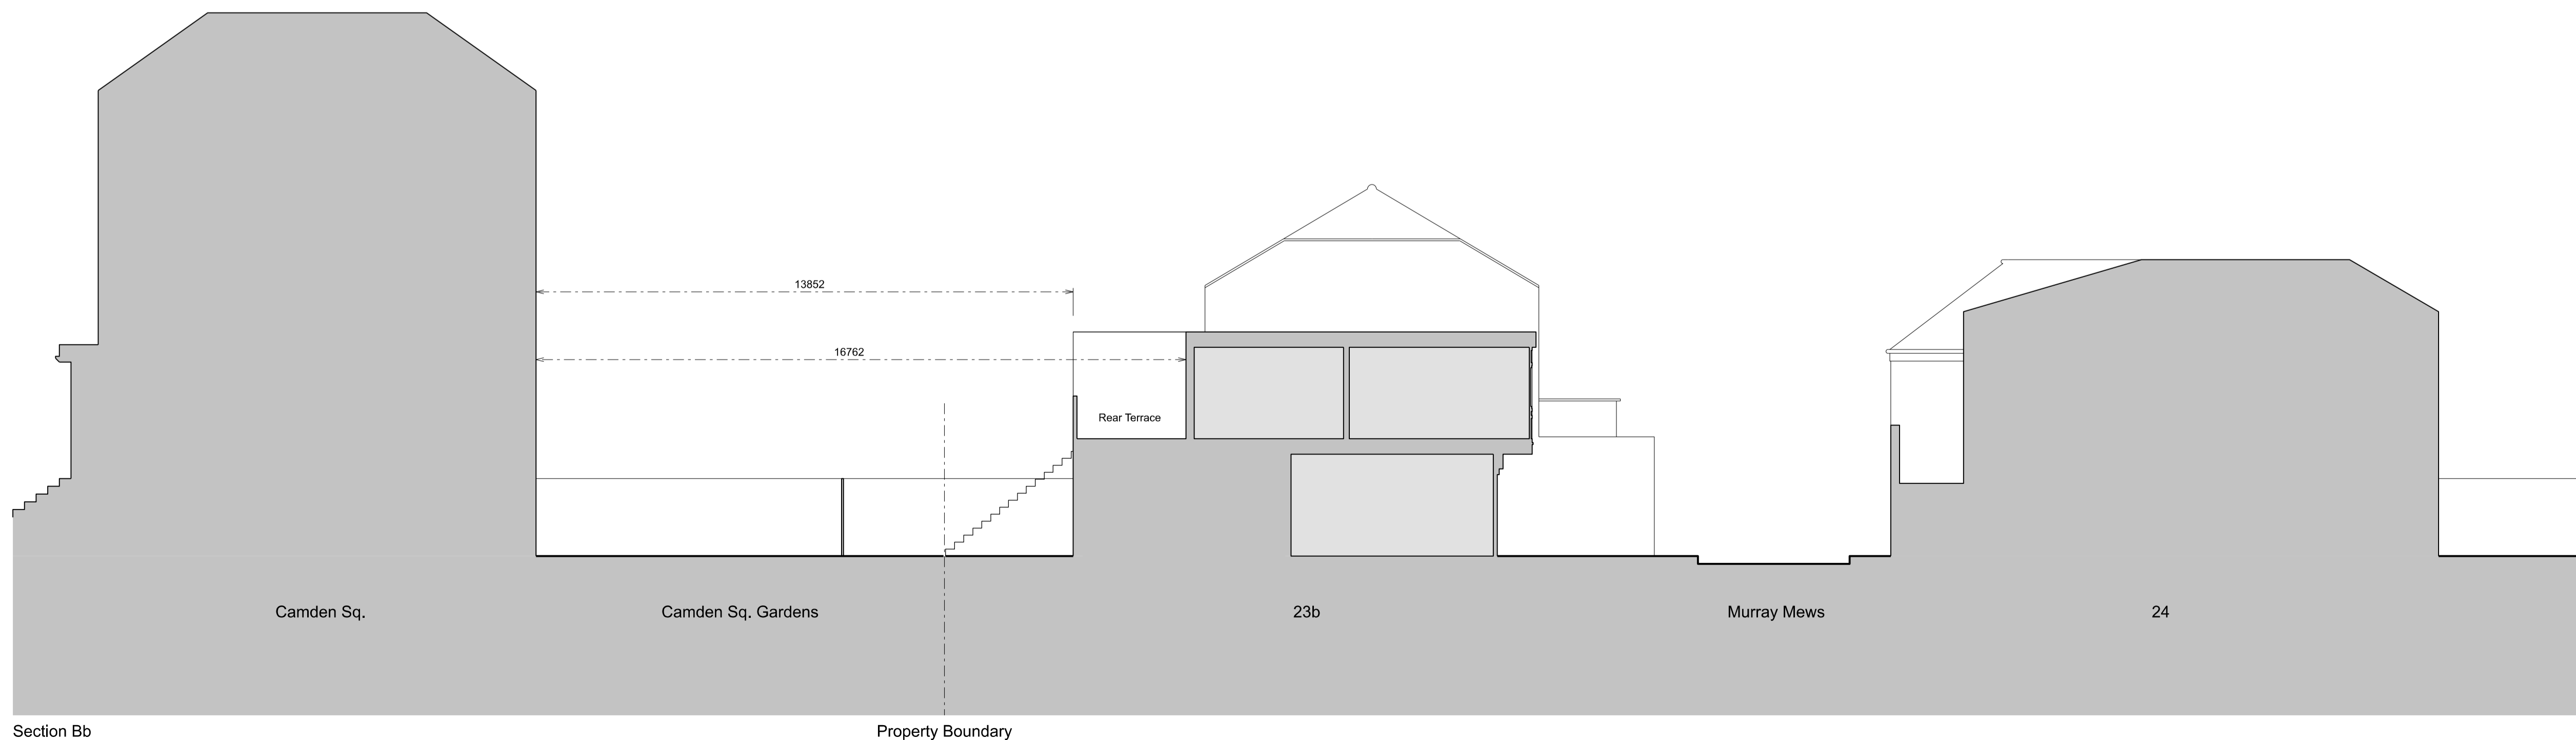

Section Bb

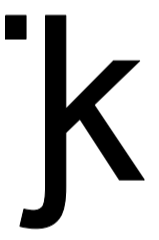

Client
-

Project Name Murray Mews	Project Number 106
------------------------------------	------------------------------

Drawing name
Existing Elevations & Sections

Drawing number 106-002.1	Scale 1:100	Revision A
Drawing status Planning	Page size A1	Date 14 09 2017

Drawn by HD	Checked by JK
-----------------------	-------------------------

Copyright owned by Jan Kattejn Architects.

Date 06 04 2018	Revision A	Description Rear Elevation Added
---------------------------	----------------------	--

JAN KATTEJN ARCHITECTS
 277 New North Road
 London N1 7AA / UK
 +44 (0)20 7704 0604
 www.jankattejn.com / mail@jankattejn.com

