



Front Elevation




Section Aa

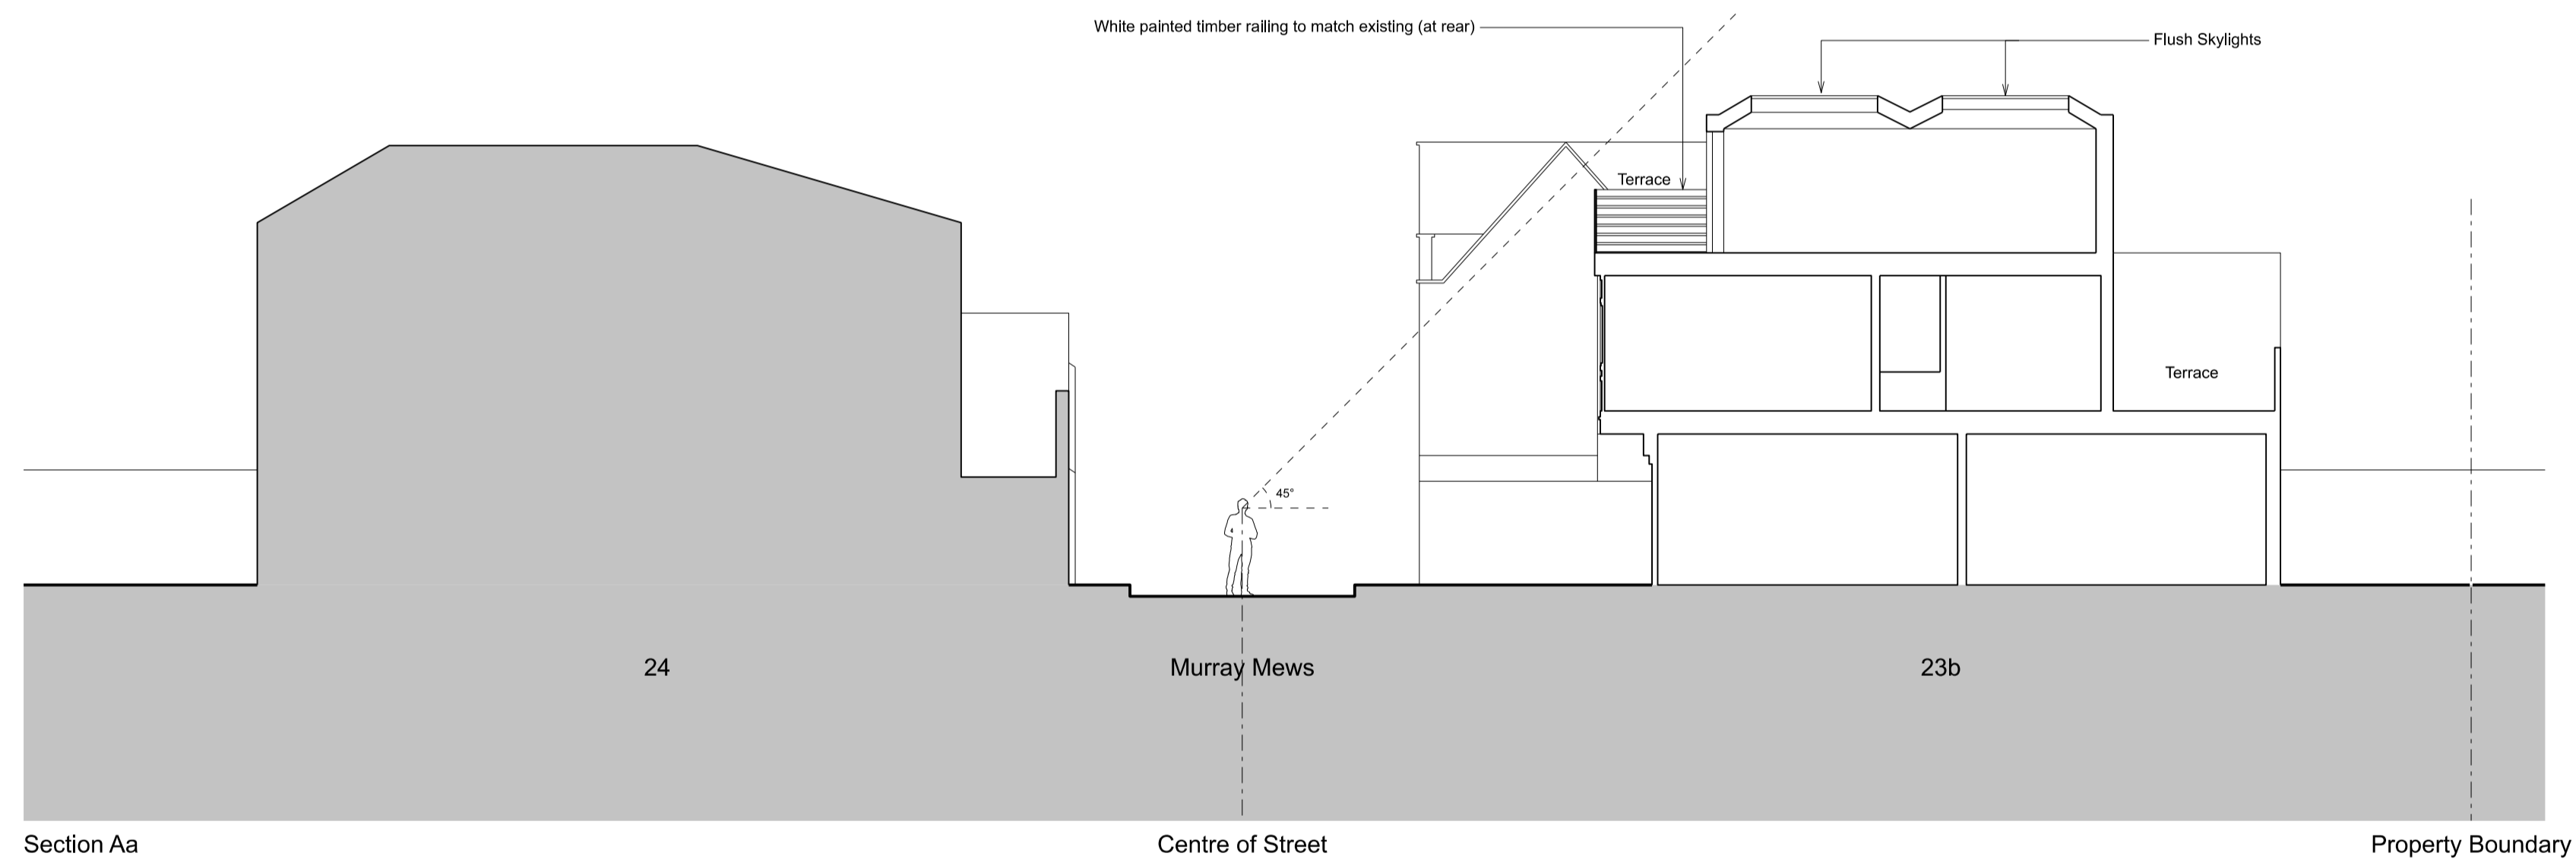


Rear Elevation

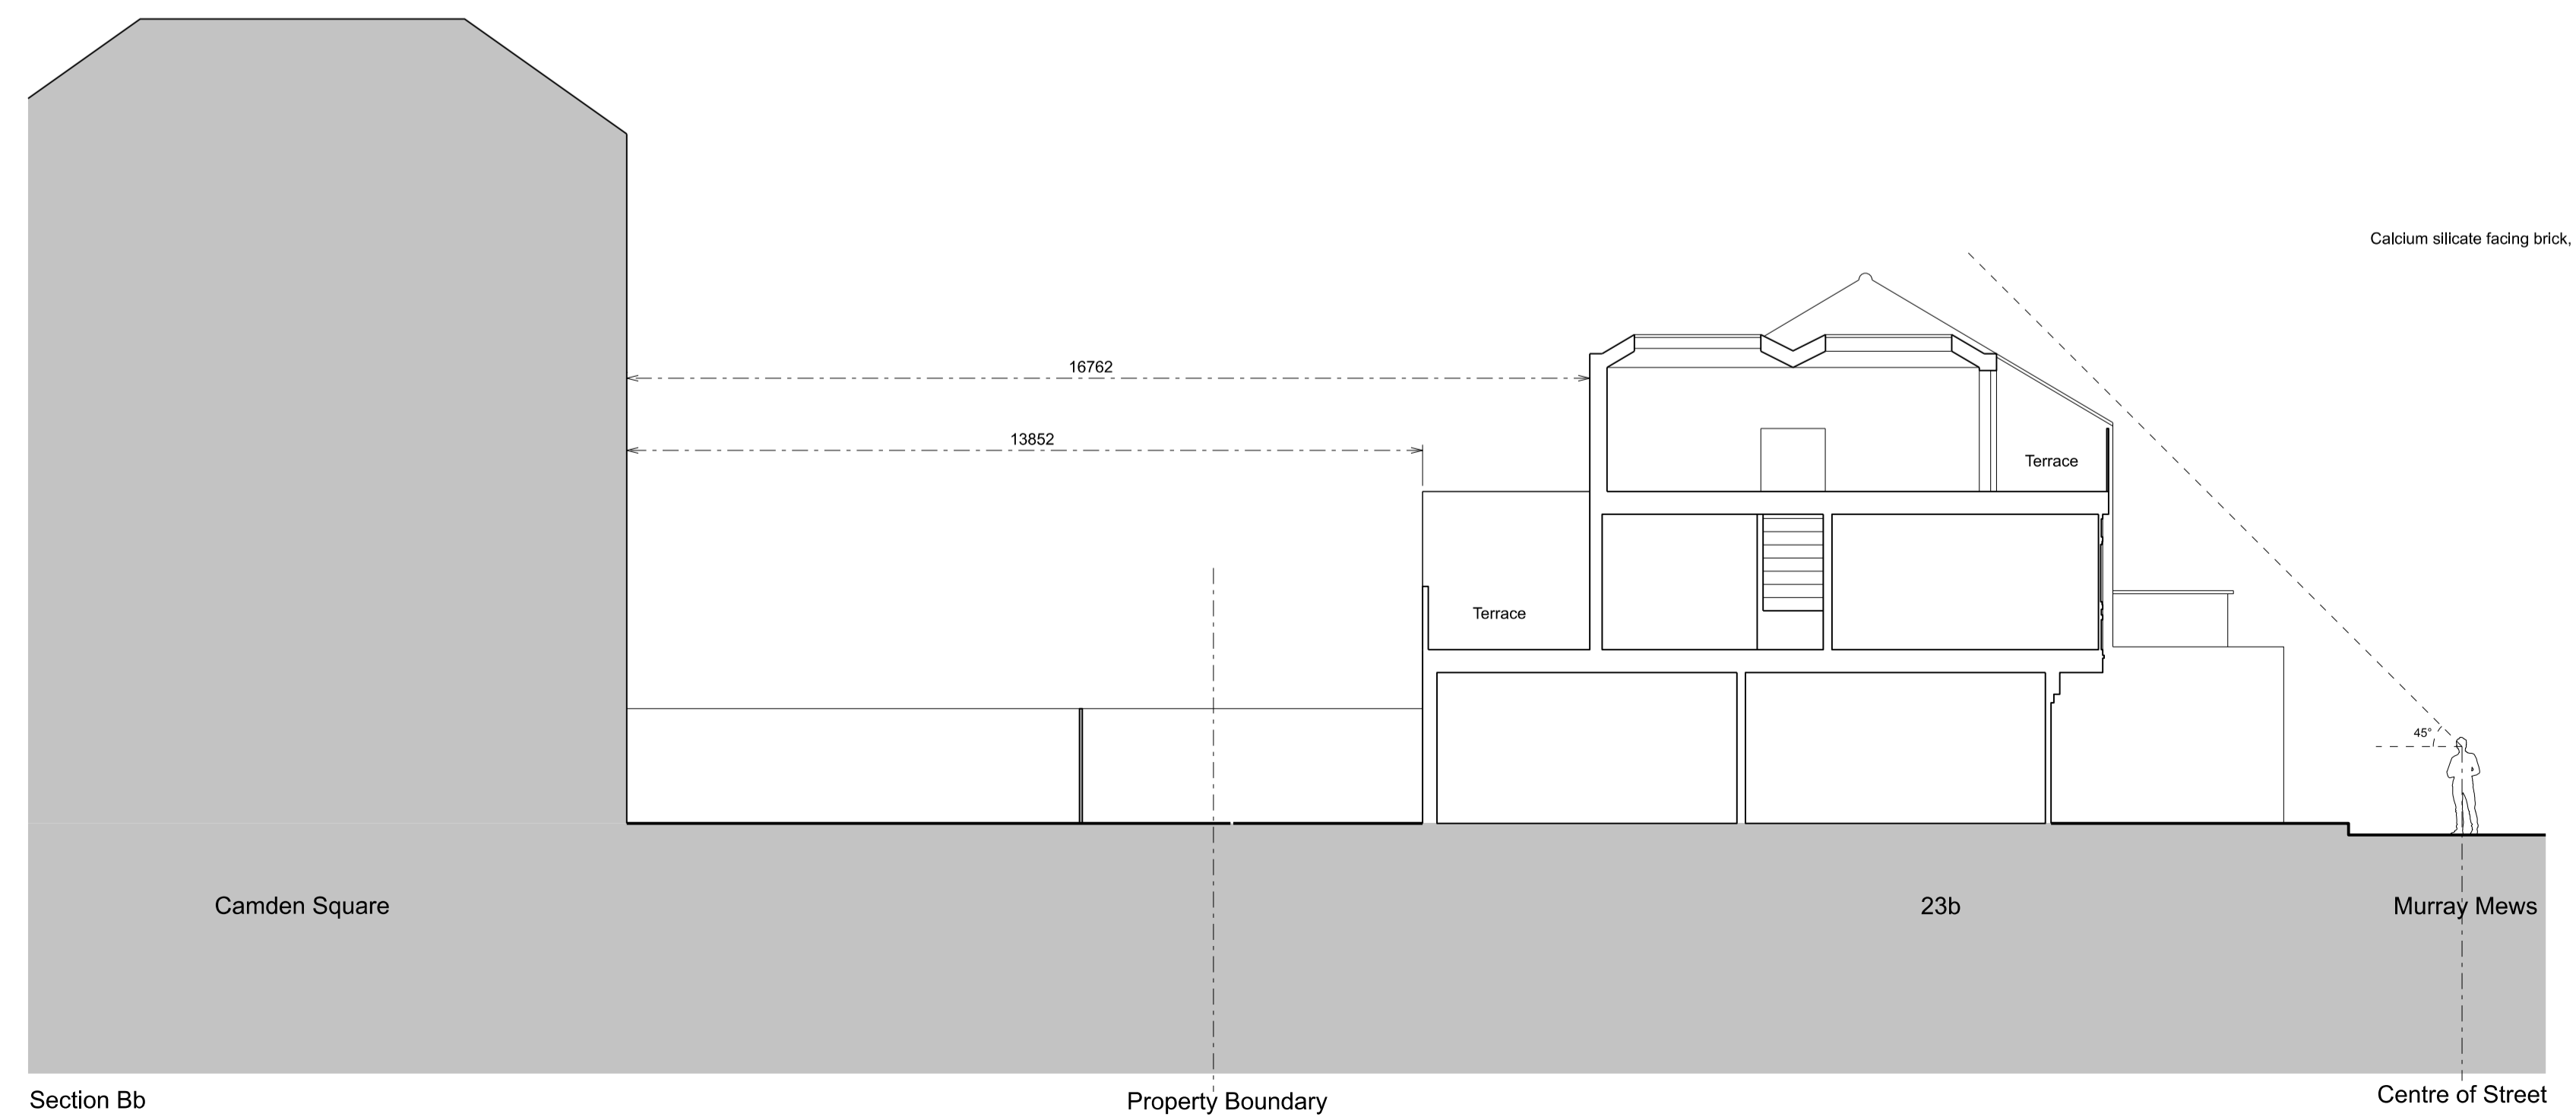

Section Bb

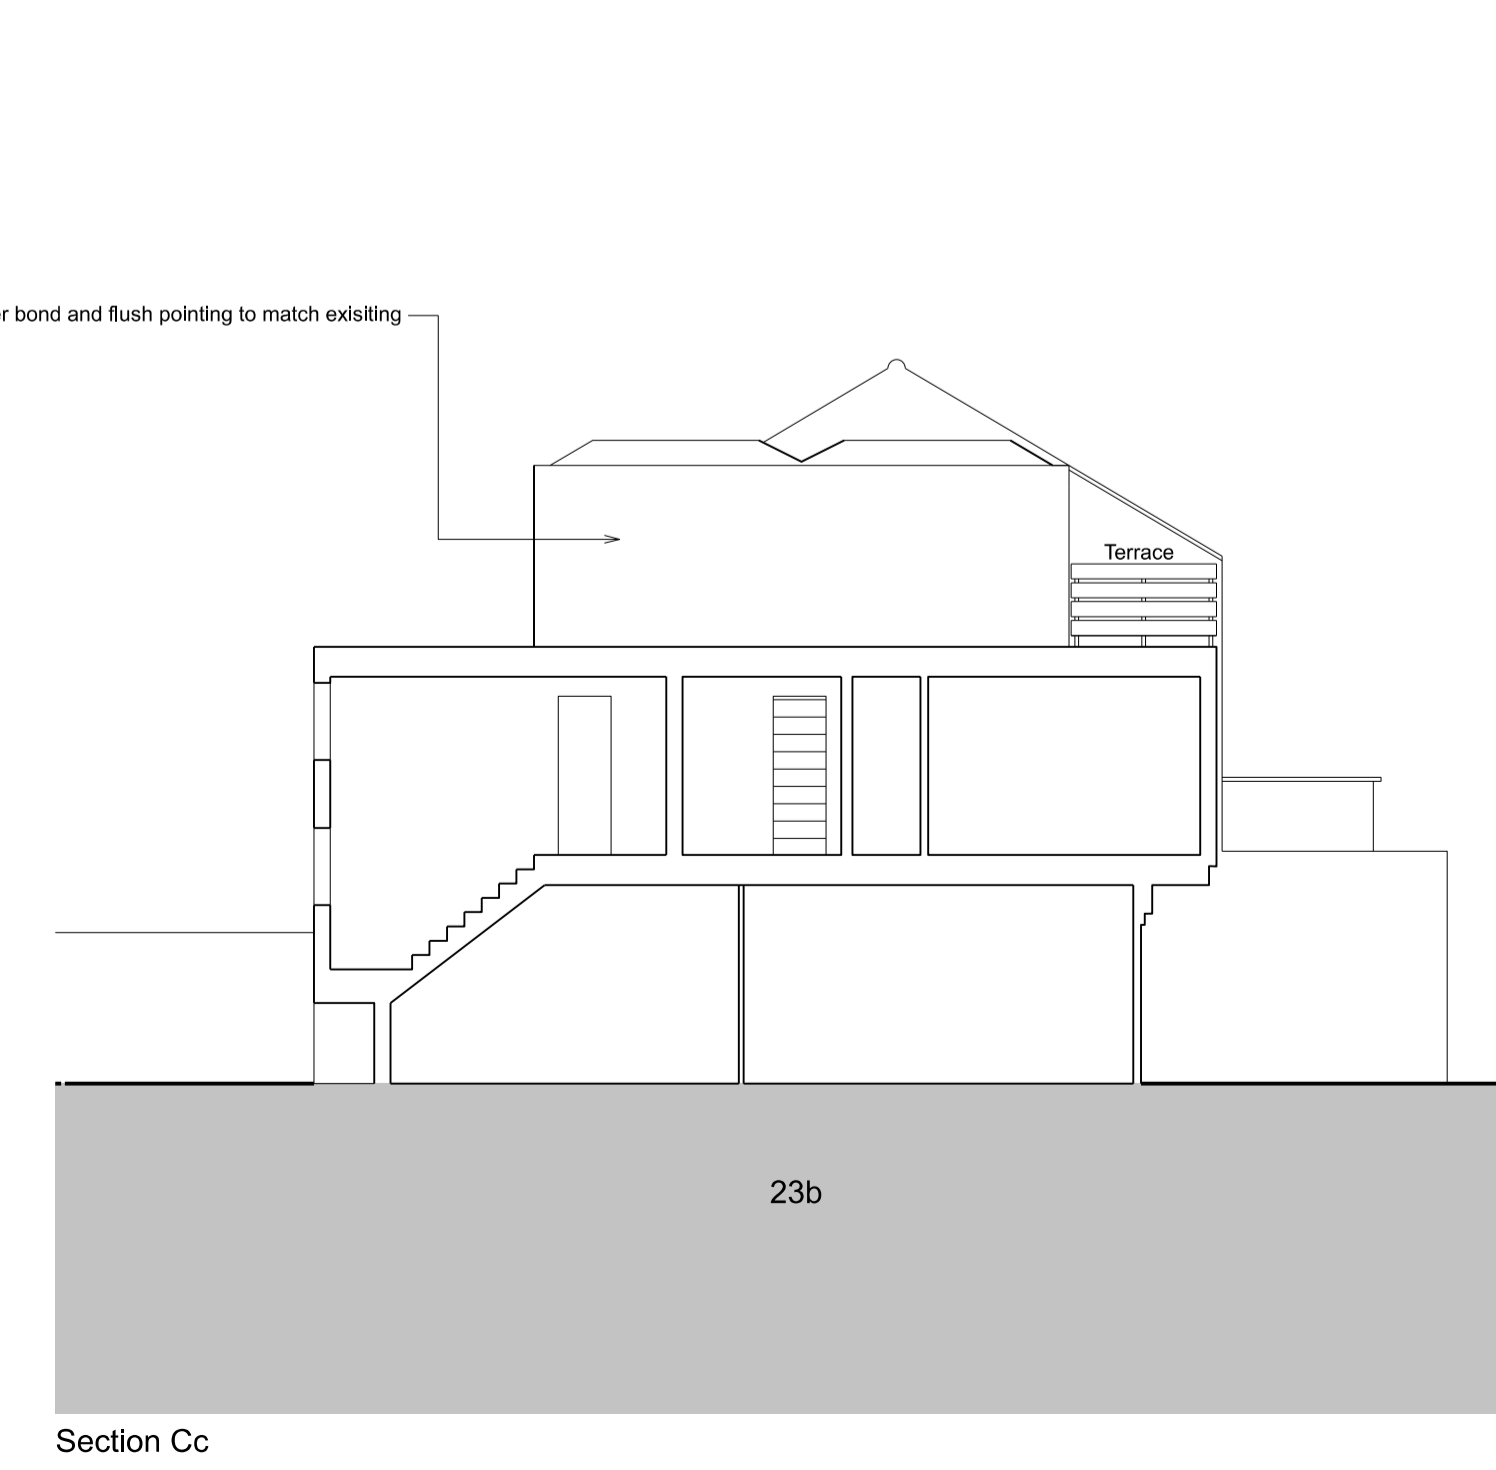

Section Cc

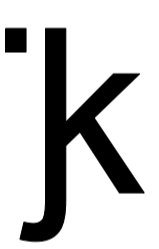

Client
-

Project Name Murray Mews **Project Number** 106

Drawing name
Proposed Elevation & Sections

Drawing number	Scale	Revision
106-003.1	1:100	D

Drawing status	Page size	Date
Planning	A1	22 05 2017

Drawn by RK **Checked by** JK

Copyright owned by Jan Kattejn Architects.

Date	Revision	Description
10 01 18	A	Various
06 02 18	B	Planning Issue
16 03 18	C	Balustrade details added, label changed (glazing)
06 04 18	D	Rear Balustrade

JAN KATTEJN ARCHITECTS
 277 New North Road
 London N1 7AA / UK
 +44 (0)20 7704 0604
 www.jankattejn.com / mail@jankattejn.com

