



Note:

Copyright is retained by Big Picture Design.

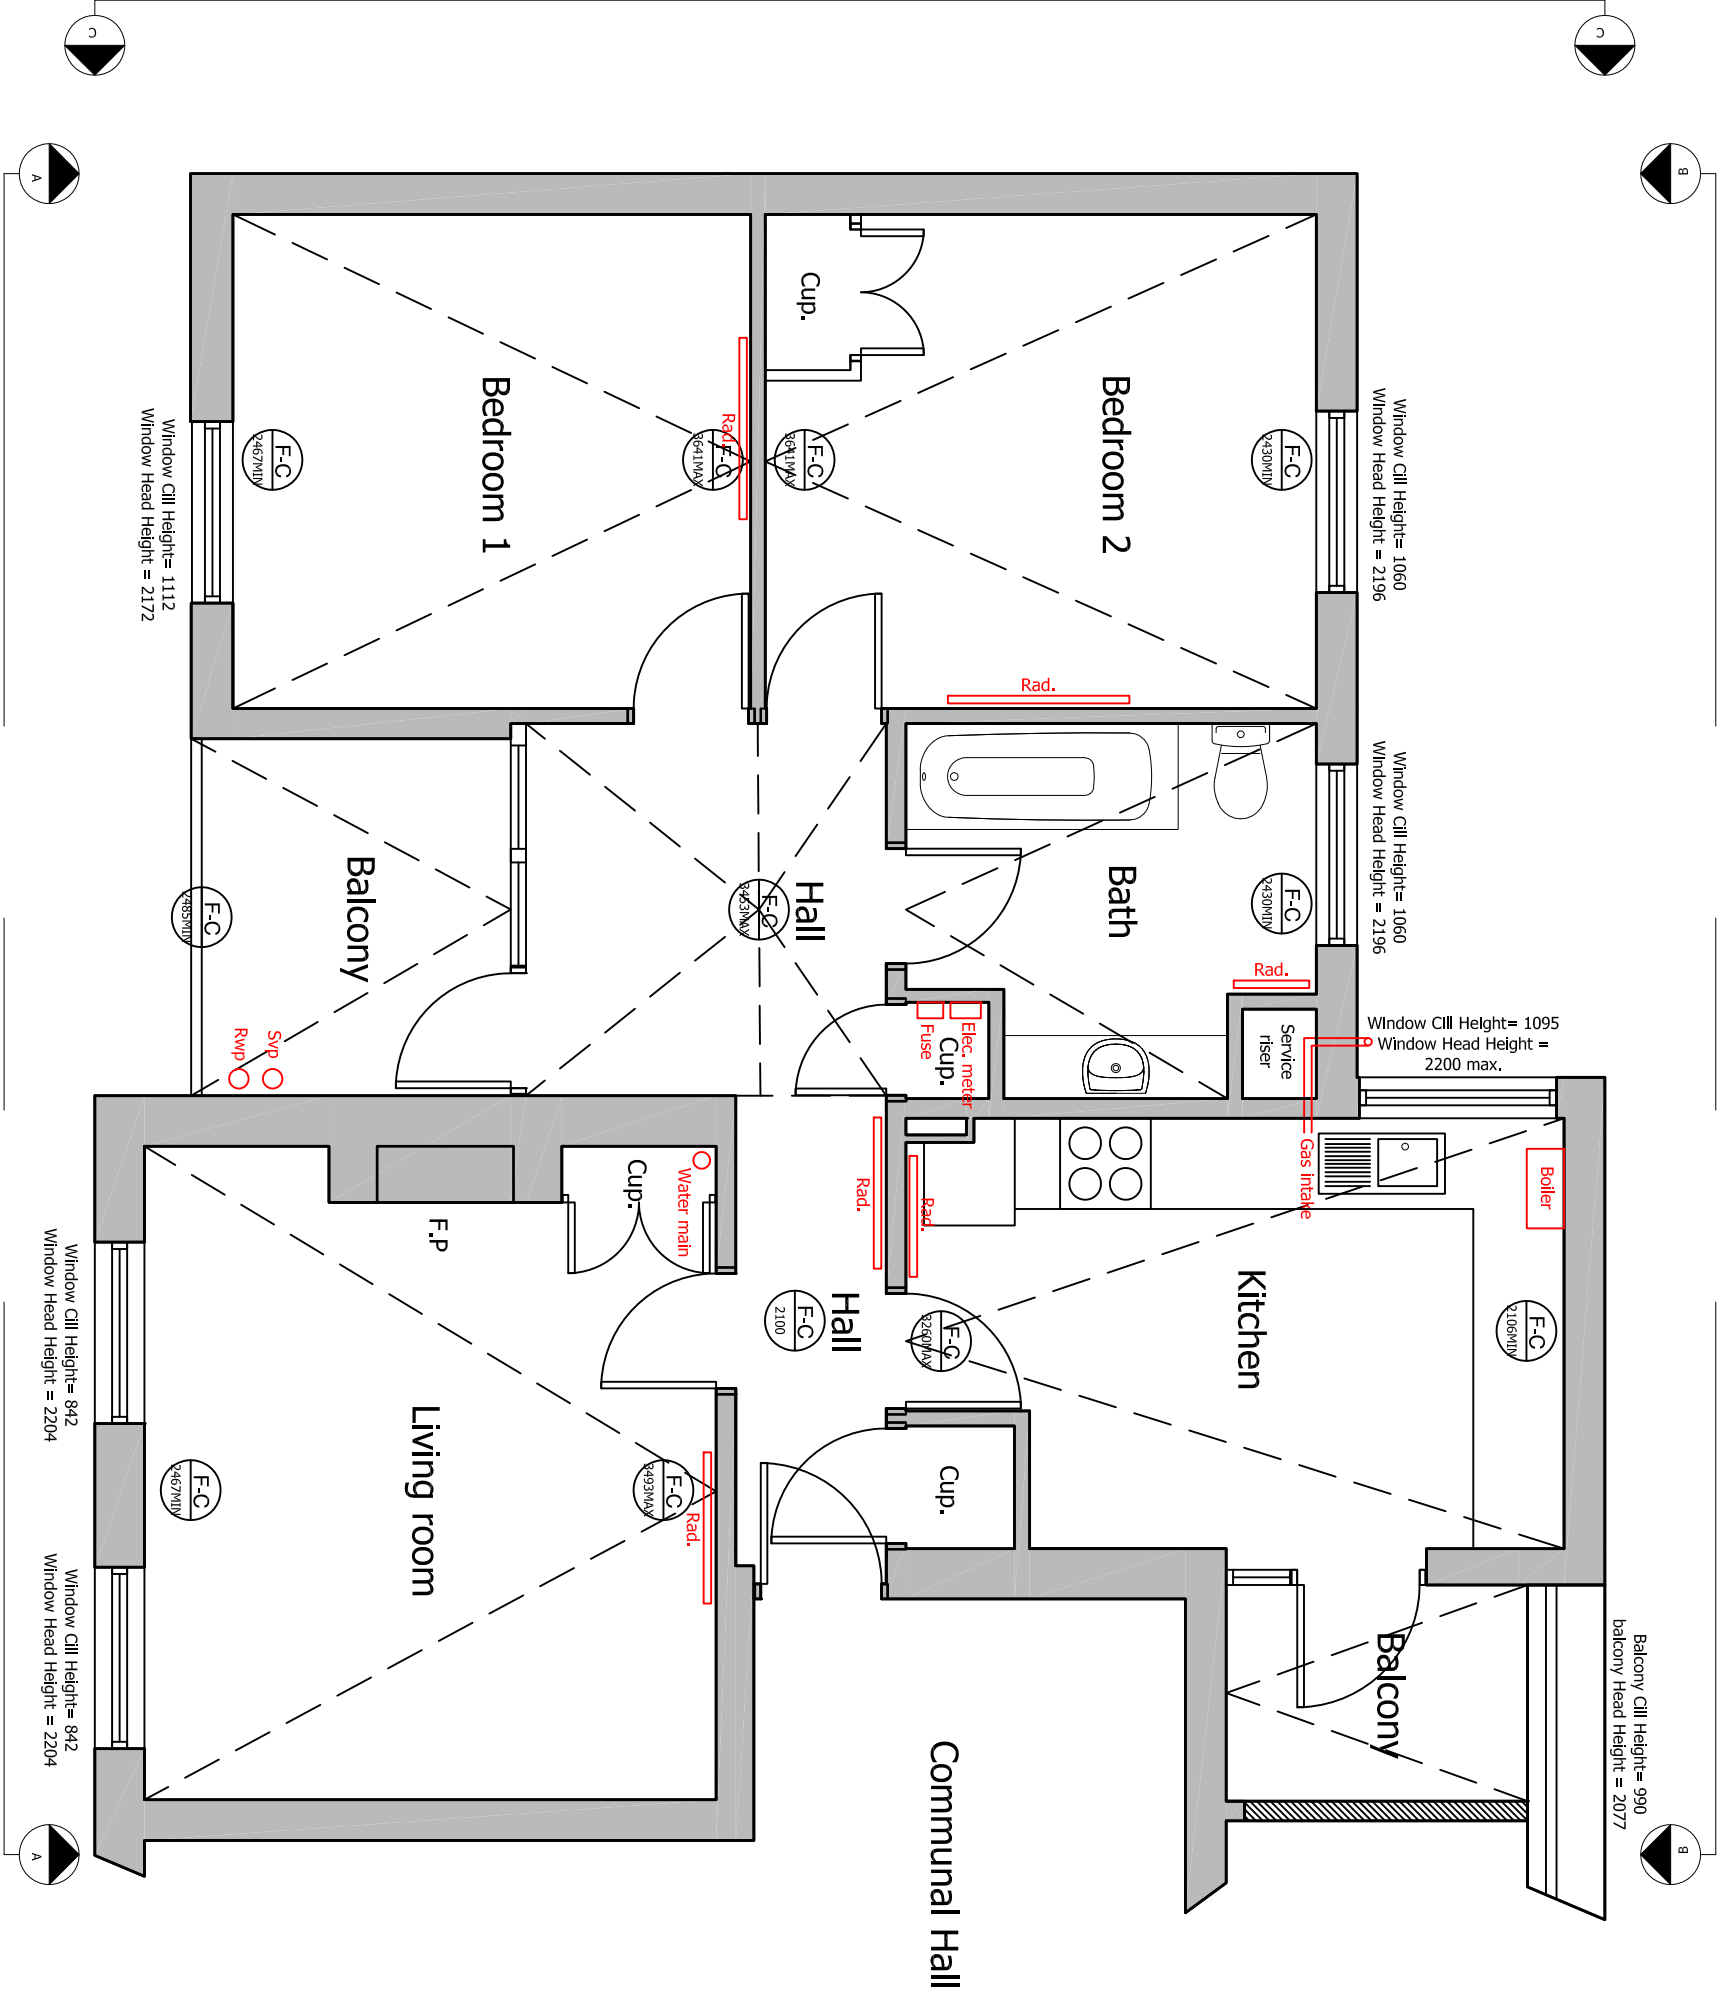

Existing Floor Plan
GIA = 70.4m2

SCALE ASSIST BAR

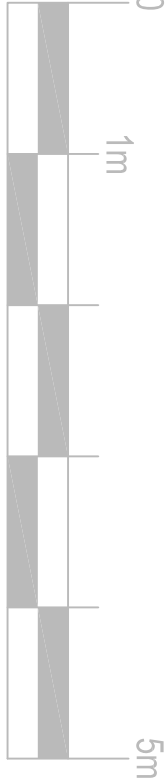

BIG PICTURE DESIGN

CLIENT:
Mr Taylor

PROJECT:
Proposed Extension, 40 Abingdon Close,
Camden, NW1 9UT

DRAWING TITLE:
Existing Floor Plan

SCALE: 1:50@A3
DATE: 07/02/2018
DRAWN: JNM
DRAWING NUMBER: 13111/002
REVISION: A