


Note:

Copyright is retained by Big Picture Design.

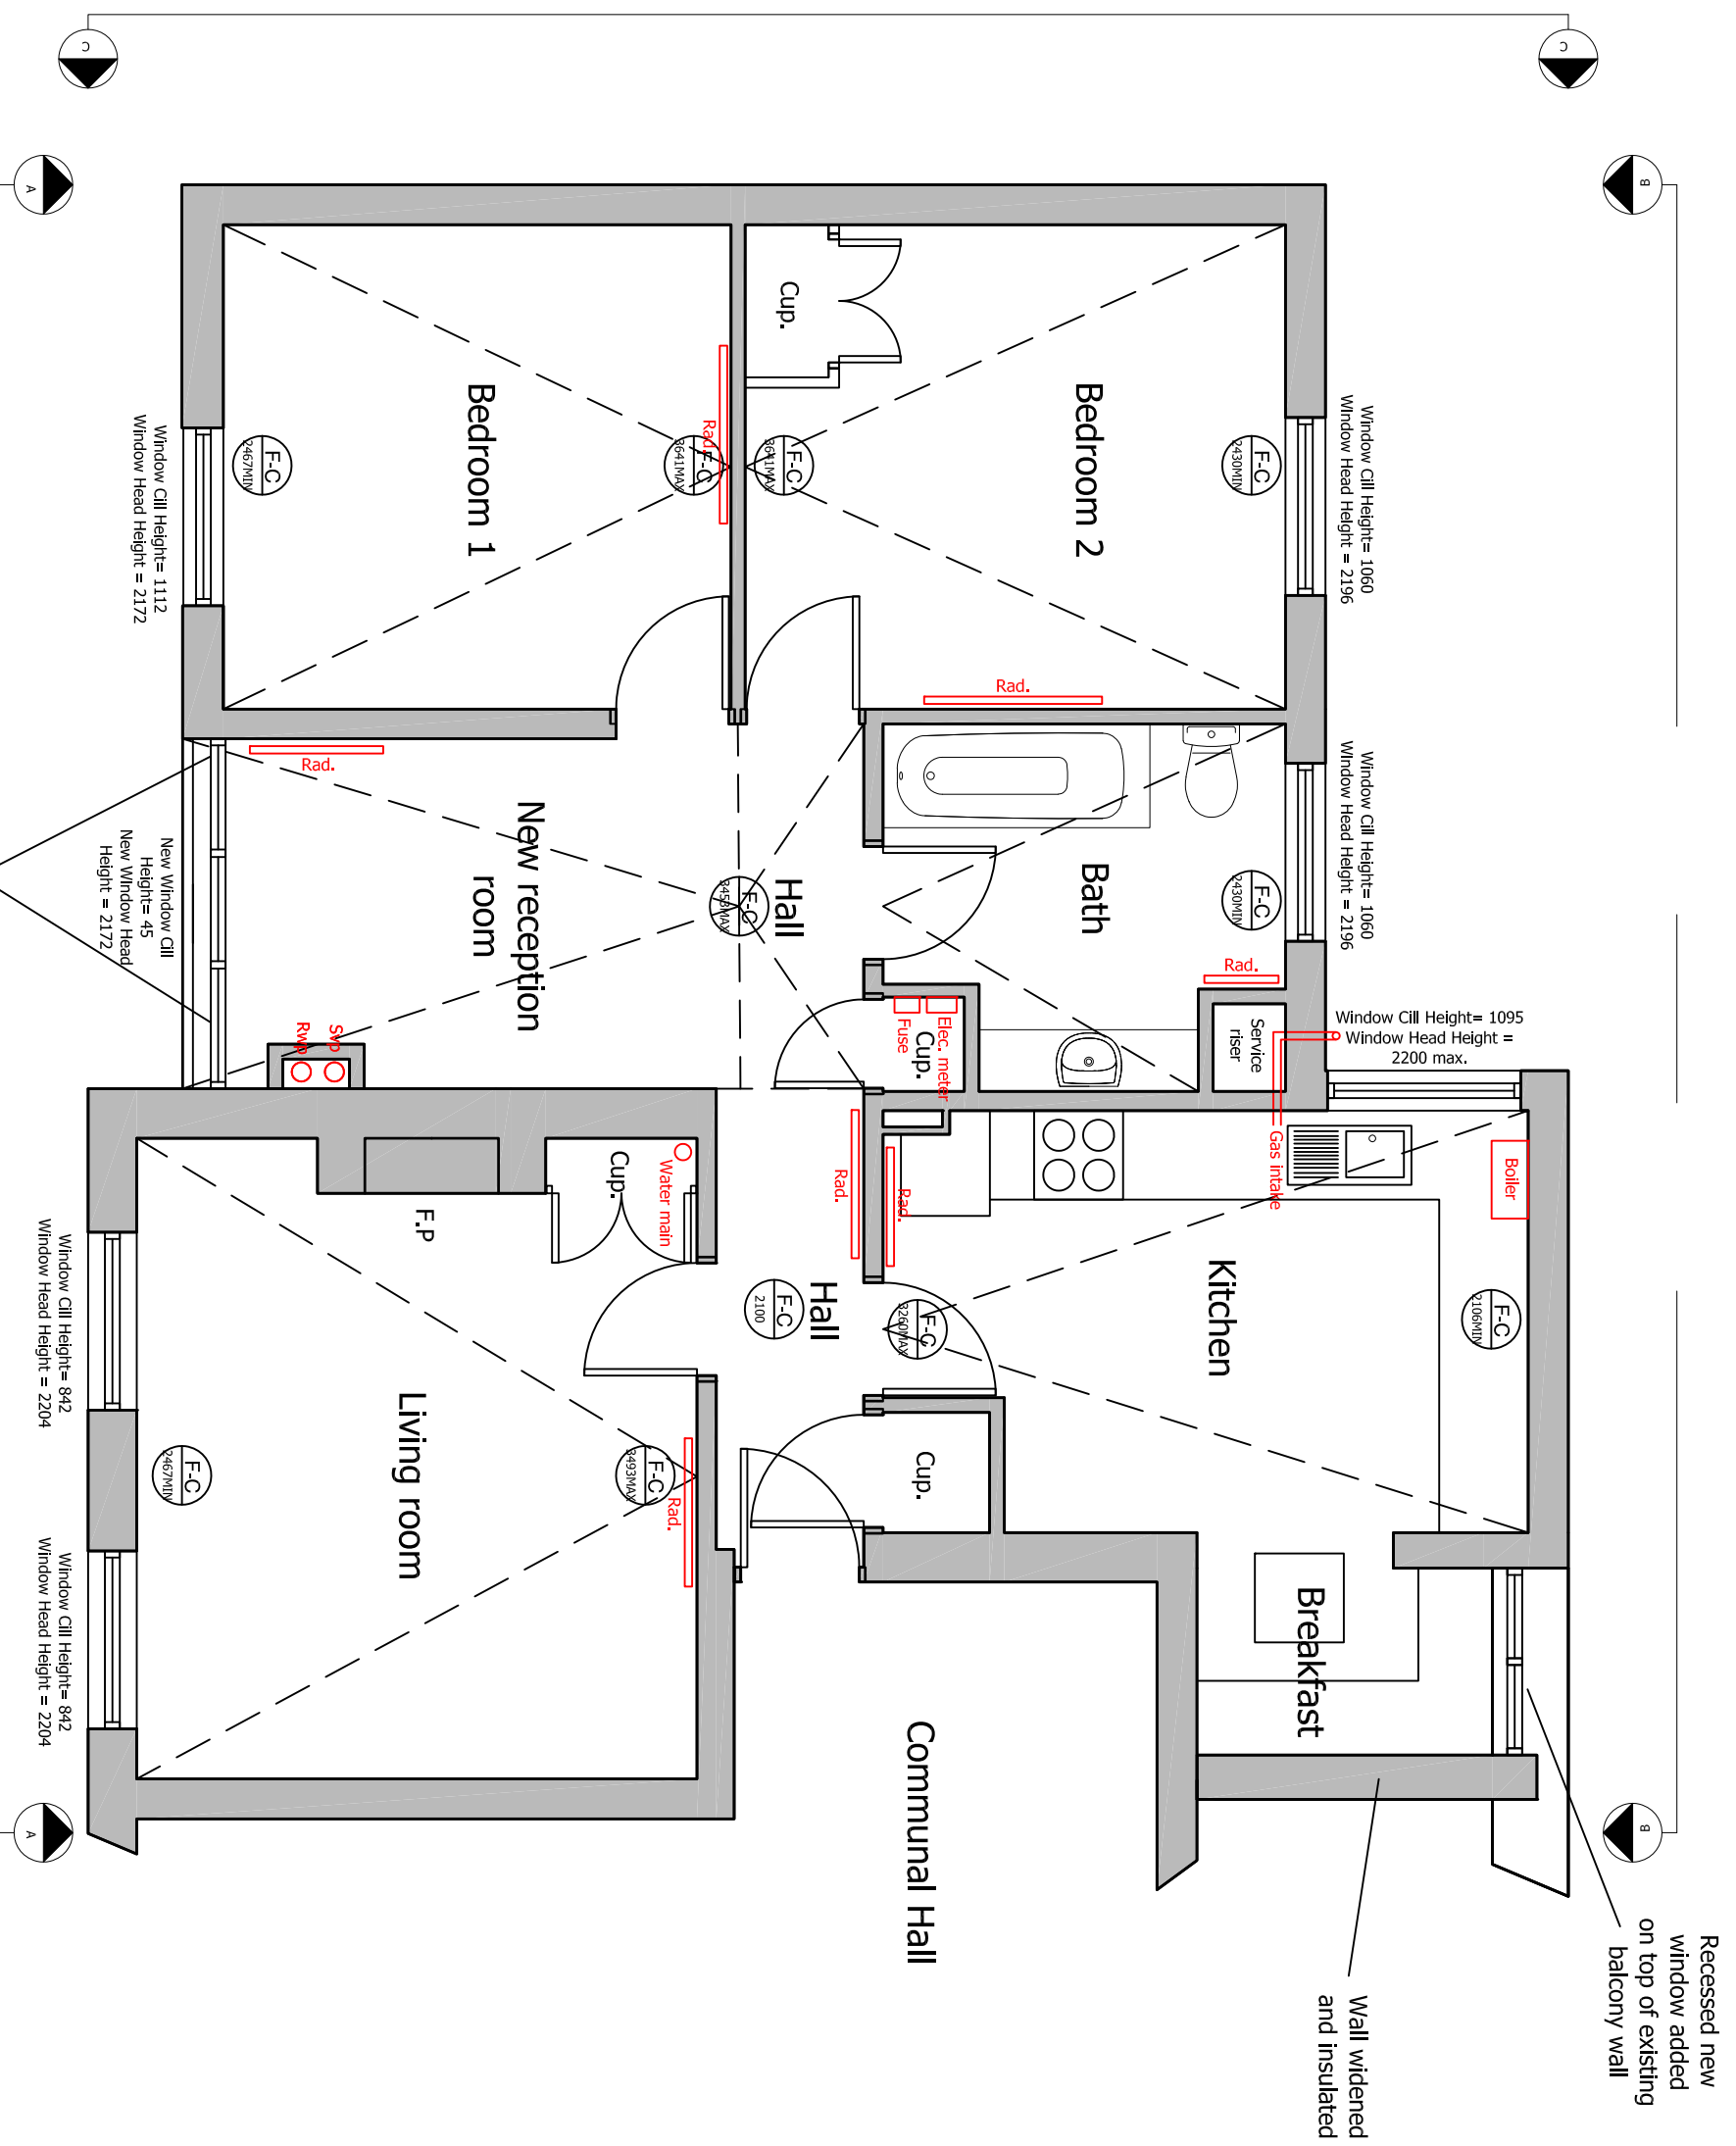

**BIG
PICTURE
DESIGN**

CLIENT:

Mr Taylor

PROJECT:

Proposed Extension, 40 Abingdon Close,
Camden, NW1 9UT

DRAWING TITLE:

Proposed Floor Plan

SCALE: **DATE:** **DRAWN:**

1:50@A3 07/02/2018 JNM

DRAWING NUMBER: **REVISION:**

13111/004 A

Proposed Floor Plan

GIA = 78.6m²