



**PLEASE NOTE:**

1. ALL DIMENSIONS TO BE CHECKED ON SITE BEFORE FABRICATION.
2. CONTRACTOR TO REFER TO ENGINEER'S DRAWINGS
3. ALL DRAWINGS AND DESIGNS ARE COVERED BY DESIGN RIGHT (INTELLECTUAL PROPERTY), AND MAY NOT BE DISTRIBUTED, COPIED OR ISSUE WITHOUT WRITTEN PERMISSION OF XUL ARCHITECTURE.
4. ALL DESIGN CONCEPTS ARE THE SOLE PROPERTY OF XUL ARCHITECTURE AND NO ADAPTATIONS, REPRODUCTIONS OR COPIES MAY BE MADE WITHOUT WRITTEN PERMISSION OF XUL ARCHITECTURE.
5. THESE DRAWINGS ARE SUBJECT TO ANY VARIATION REQUIRED OR RECOMMENDATION BY ANY STATUTORY AUTHORITY, OR FOR THE BETTER CARRYING OUT OF THE WORKS.
6. SAMPLES TO BE PROVIDED BY CONTRACTOR FOR XUL ARCHITECTURE APPROVAL.
7. ALL FINISHES TO XUL ARCHITECTURE SATISFACTION.
8. ALL DRAWINGS TO BE APPROVED BY XUL ARCHITECTURE BEFORE CONSTRUCTION.

**ADDITIONAL NOTES:**

**DEMOLITION KEY**

-  Demolition
-  Demolish/Remove

**REVISIONS**

No	Date	Description Issue For	Issue By
00	30/01/18	Planning	YR
01	31/01/18	Planning	YR

**Client  
PRIVATE CLIENT**

Project  
102 Frognal  
London NW3 6XU

**Title**

DEMOLITION  
Ground & First Floor Plan


Scale 1:100@A3 Dwg. No. Rev.

Date 30/01/18 DM-01 01

Drawn YR Project Number 17 042

Checked SS


no. 104

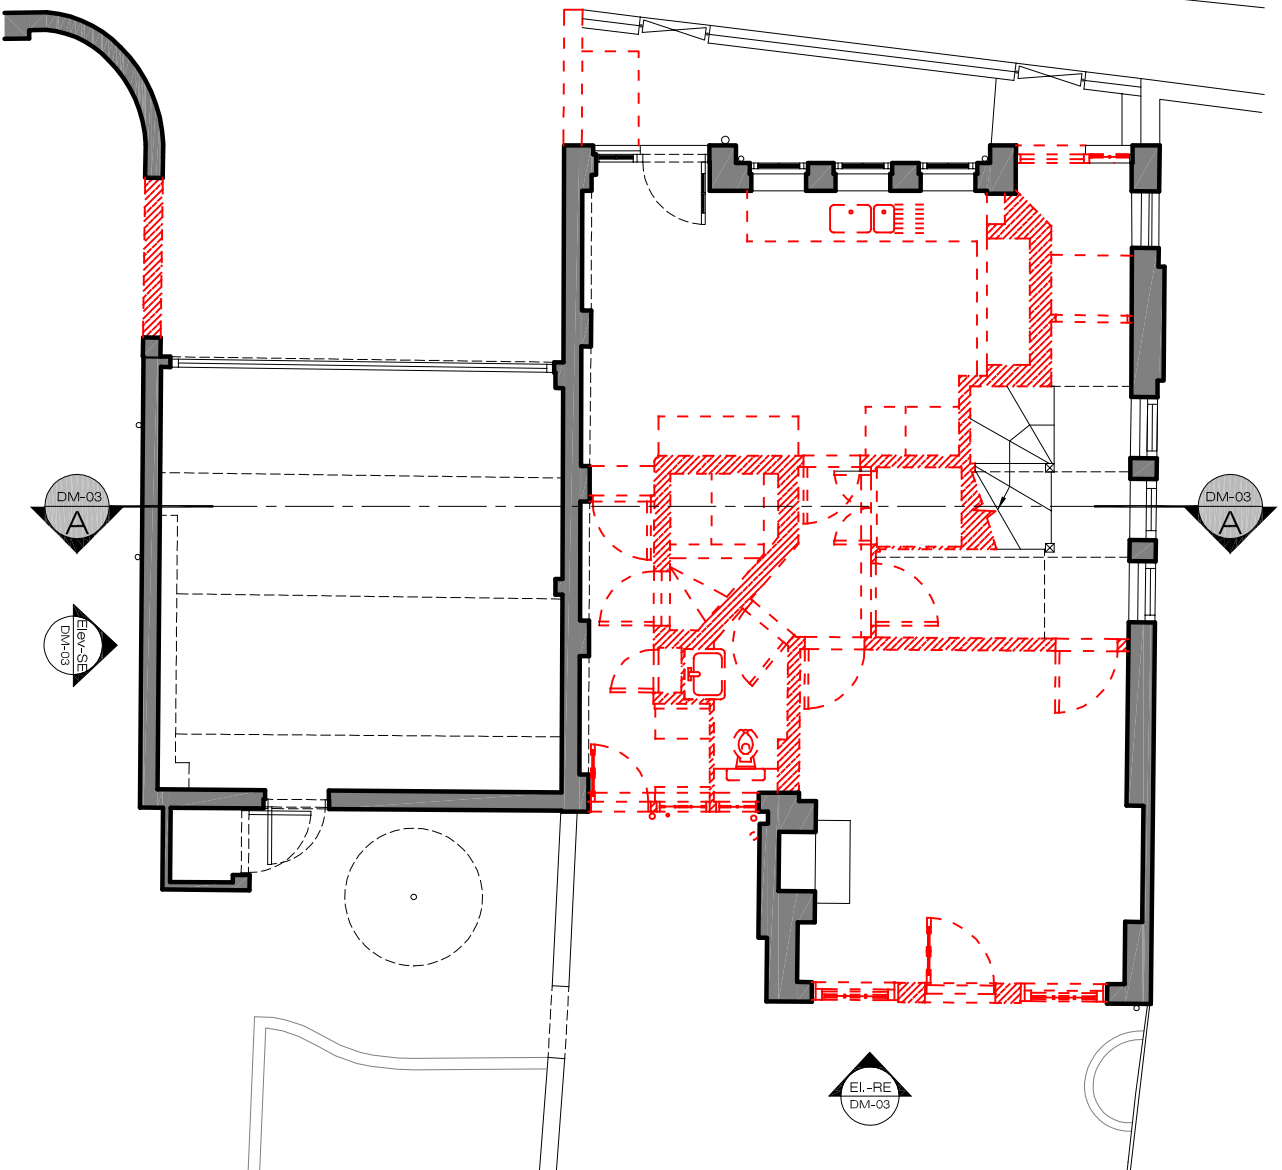

no. 102  
Frognal

DEMOLITION  
Ground Floor Plan  
SCALE 1:100@A3

DEMOLITION  
First Floor Plan  
SCALE 1:100@A3

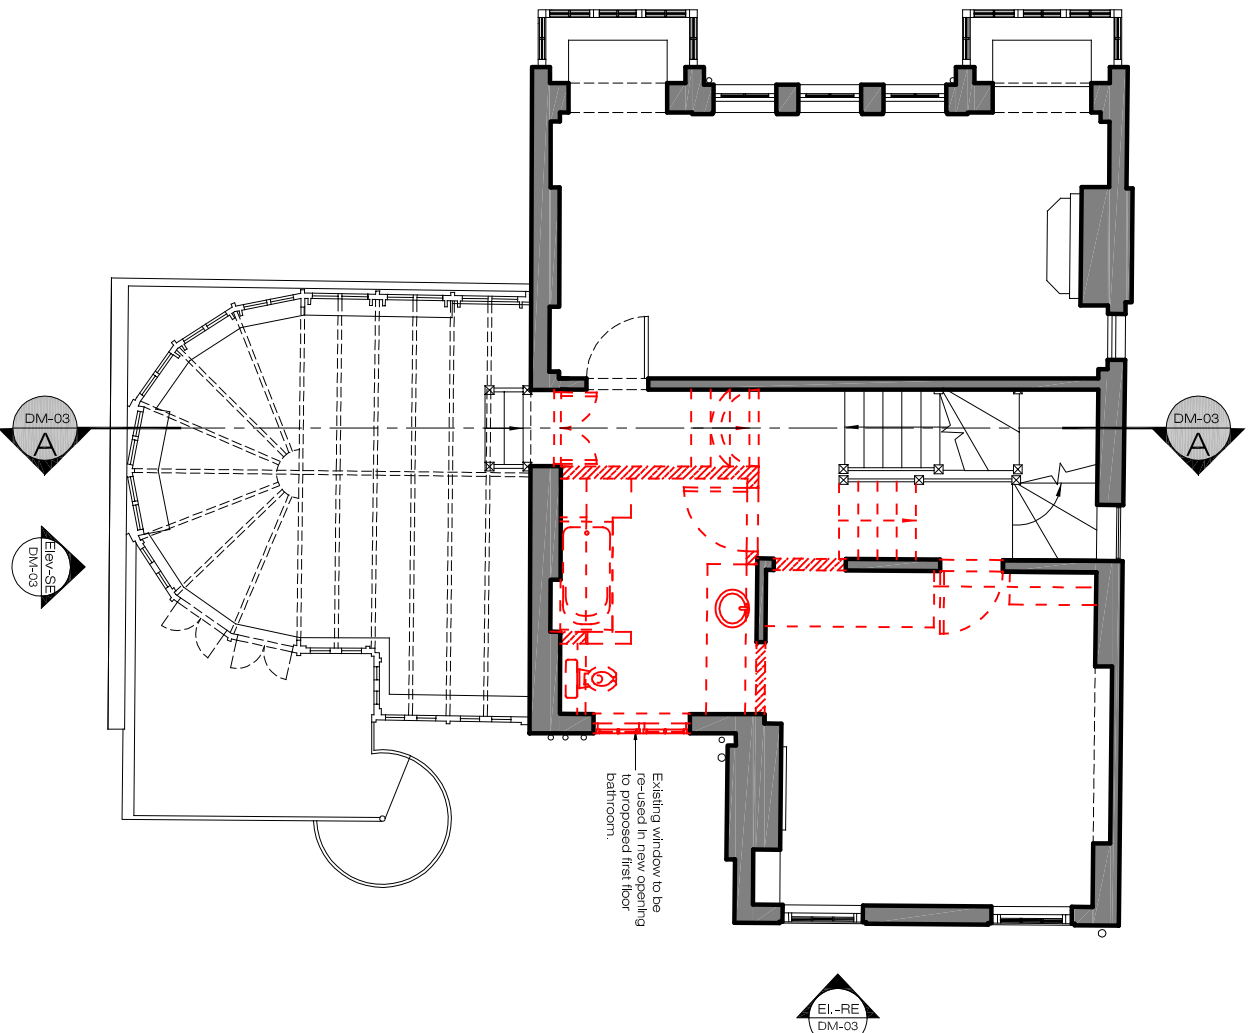



**PLEASE NOTE:**

1. ALL DIMENSIONS TO BE CHECKED ON SITE BEFORE FABRICATION.
2. CONTRACTOR TO REFER TO ENGINEER'S DRAWINGS BEFORE PROCEEDING WITH WORKS.
3. ALL DRAWINGS AND DESIGNS ARE COVERED BY DESIGN RIGHT (INTELLECTUAL PROPERTY), AND MAY NOT BE DISTRIBUTED, COPIED OR ISSUE WITHOUT WRITTEN PERMISSION OF XUL ARCHITECTURE.
4. ALL DESIGN CONCEPTS ARE THE SOLE PROPERTY OF XUL ARCHITECTURE AND NO ADAPTATIONS, REPRODUCTIONS OR COPIES MAY BE MADE WITHOUT WRITTEN PERMISSION OF XUL ARCHITECTURE.
5. THESE DRAWINGS ARE SUBJECT TO ANY VARIATION REQUIRED OR RECOMMENDATION BY ANY STATUTORY AUTHORITY, OR FOR THE BETTER CARRYING OUT OF THE WORKS.
6. SAMPLES TO BE PROVIDED BY CONTRACTOR FOR XUL ARCHITECTURE APPROVAL.
7. ALL FINISHES TO XUL ARCHITECTURE SATISFACTION.
8. ALL DRAWINGS TO BE APPROVED BY XUL ARCHITECTURE BEFORE CONSTRUCTION.

**ADDITIONAL NOTES:**

**DEMOLITION KEY**

-  Demolition
-  Demolish/Remove

**REVISIONS**

No	Date	Description Issue For	Issue By
00	30/01/18	Planning	YR
01	31/01/18	Planning	YR
02	05/02/18	Planning	YR
03	05/04/18	Planning	YR
04	05/04/18	Planning	YR

**Client**  
**PRIVATE CLIENT**

Project  
102 Frognal  
London NW3 6XU

**Title**

DEMOLITION



Second Floor & Roof Plan

Scale 1:100@A3 Dwg. No. Rev.


Date 30/01/18 DM-02 04

Drawn YR Project Number 17 042


Checked SS

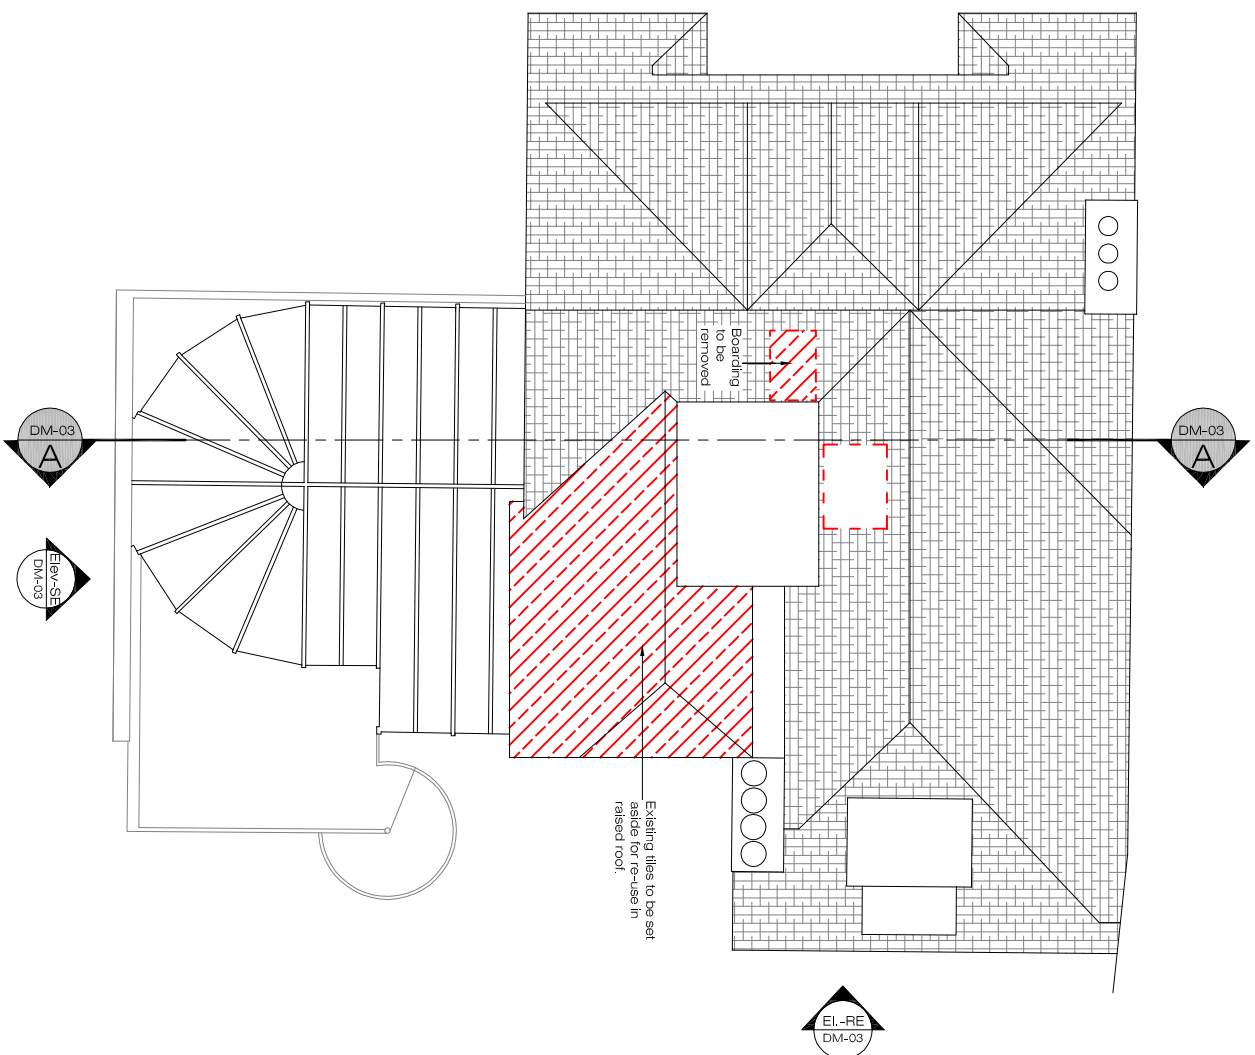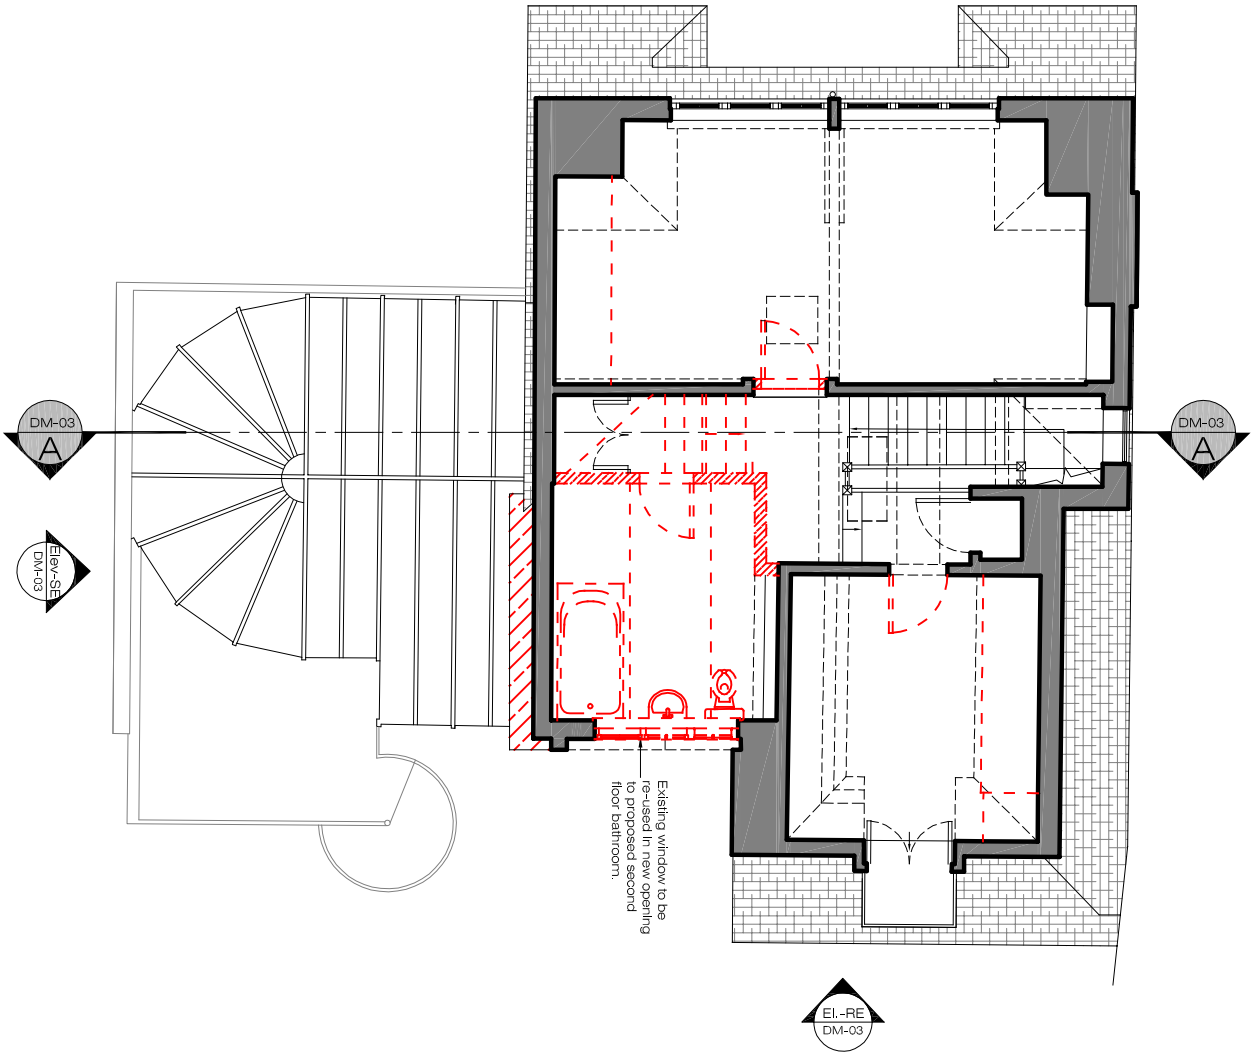

DEMOLITION  
Second Floor Plan  
SCALE 1:100@A3

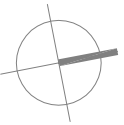

DEMOLITION  
Roof Plan  
SCALE 1:100@A3

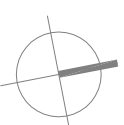




**PLEASE NOTE:**

1. ALL DIMENSIONS TO BE CHECKED ON SITE BEFORE FABRICATION.
2. CONTRACTOR TO REFER TO ENGINEER'S DRAWINGS BEFORE PROCEEDING WITH WORKS.
3. ALL DRAWINGS AND DESIGNS ARE COVERED BY DESIGN RIGHT (INTELLECTUAL PROPERTY), AND MAY NOT BE DISTRIBUTED, COPIED OR ISSUE WITHOUT WRITTEN PERMISSION OF XUL ARCHITECTURE.
4. ALL DESIGN CONCEPTS ARE THE SOLE PROPERTY OF XUL ARCHITECTURE AND NO ADAPTATIONS, REPRODUCTIONS OR COPIES MAY BE MADE WITHOUT WRITTEN PERMISSION OF XUL ARCHITECTURE.
5. THESE DRAWINGS ARE SUBJECT TO ANY VARIATION REQUIRED OR RECOMMENDATION BY ANY STATUTORY AUTHORITY, OR FOR THE BETTER CARRYING OUT OF THE WORKS.
6. SAMPLES TO BE PROVIDED BY CONTRACTOR FOR XUL ARCHITECTURE APPROVAL.
7. ALL FINISHES TO XUL ARCHITECTURE SATISFACTION.
8. ALL DRAWINGS TO BE APPROVED BY XUL ARCHITECTURE BEFORE CONSTRUCTION.


**ADDITIONAL NOTES:**

**DEMOLITION KEY**


-  Demolition
-  Demolish/Remove

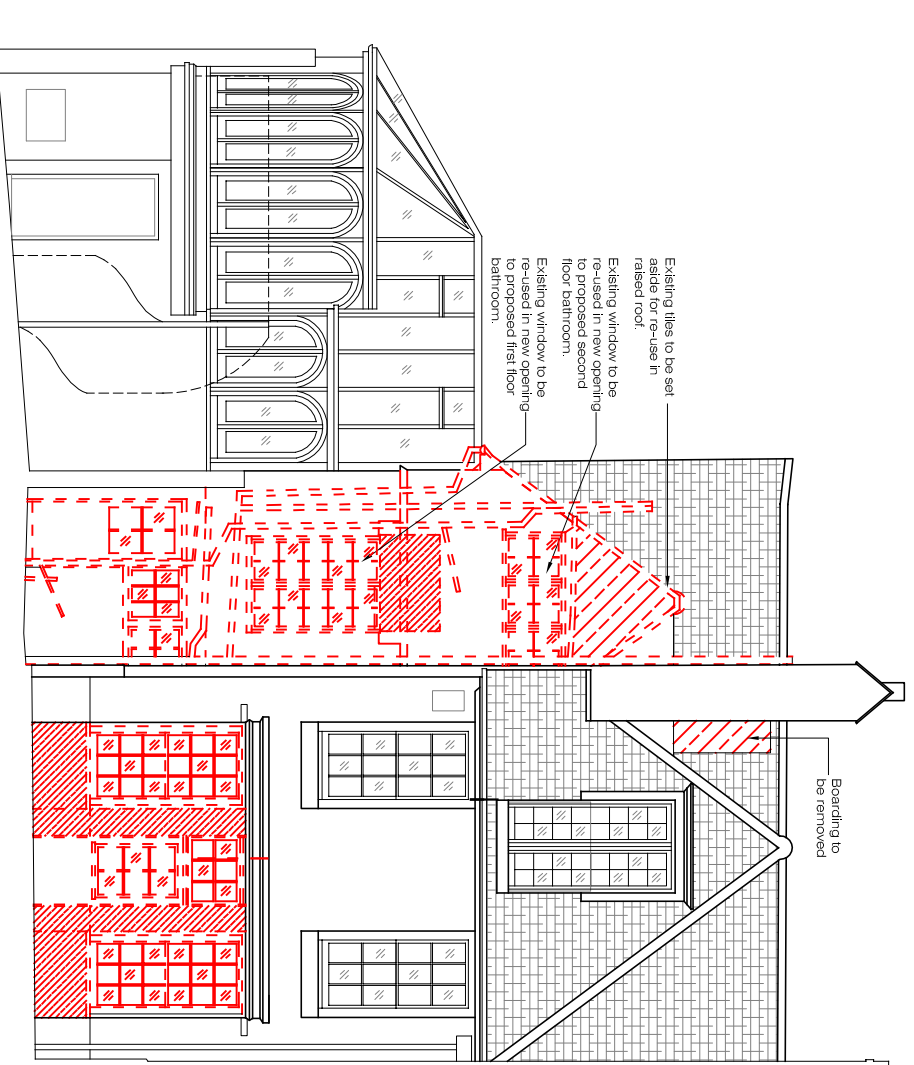


DEMOLITION  
Rear Elevation  
SCALE 1:100@A3

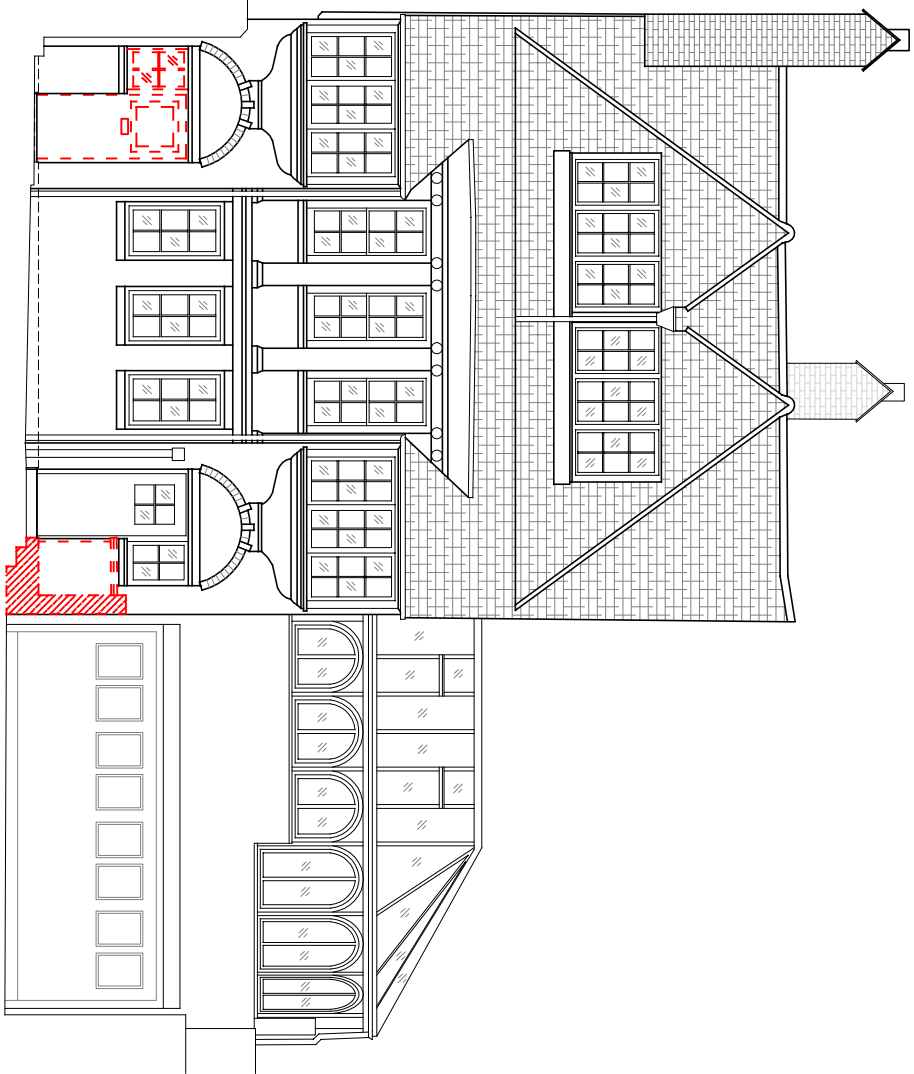

DEMOLITION  
Front Elevation  
SCALE 1:100@A3

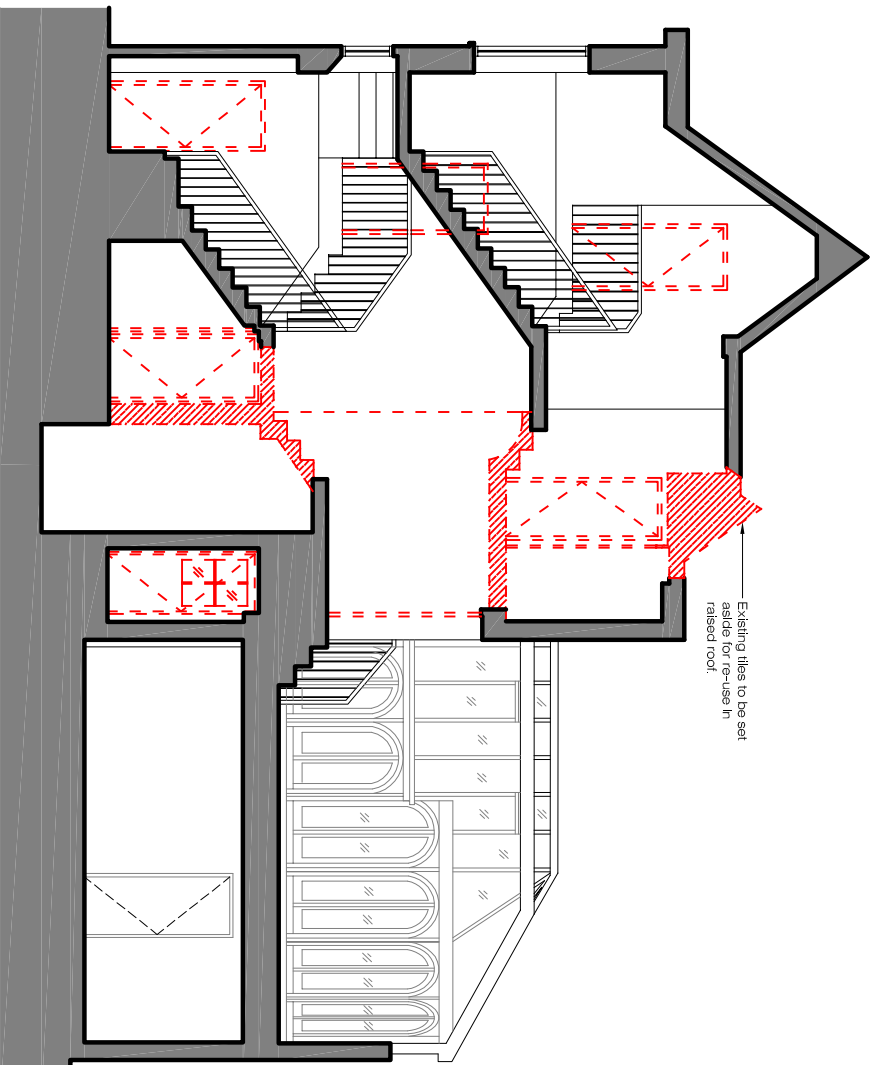

DEMOLITION  
Section A-A  
SCALE 1:100@A3

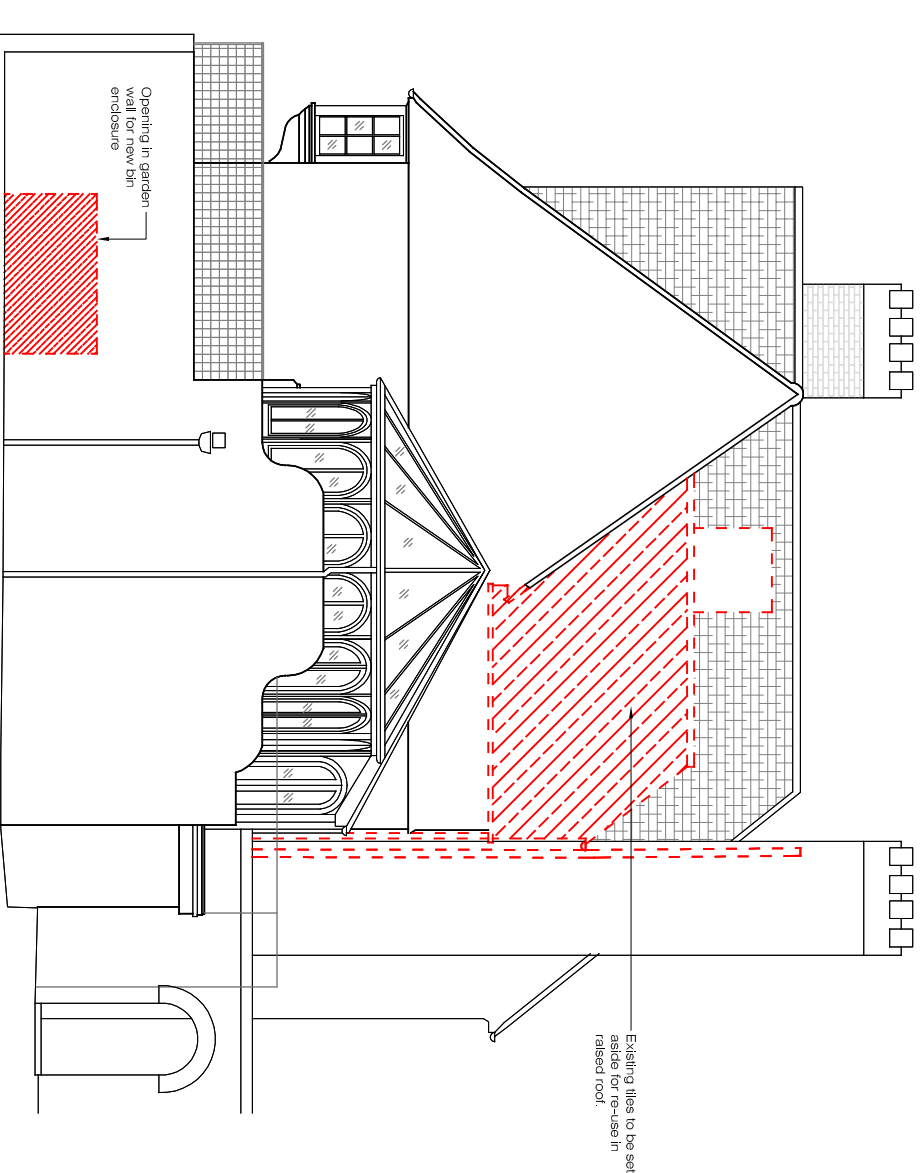

DEMOLITION  
Side Elevation  
SCALE 1:100@A3

**REVISIONS**

No	Date	Description Issue For	Issue By
00	30/01/18	Planning	YR
01	31/01/18	Planning	YR
02	05/02/18	Planning	YR
03	05/04/18	Planning	YR
04	05/04/18	Planning	YR

**Client  
PRIVATE CLIENT**

Project  
102 Frognal  
London NW3 6XU

Title

DEMOLITION

Elevations and Section

Scale 1:100@A3 Dwg. No. Rev.

Date 30/01/18 DM-03 04

Drawn YR Project Number 17 042

Checked YR

SS