


PROPOSED BASEMENT PLAN




PROPOSED GROUND FLOOR PLAN

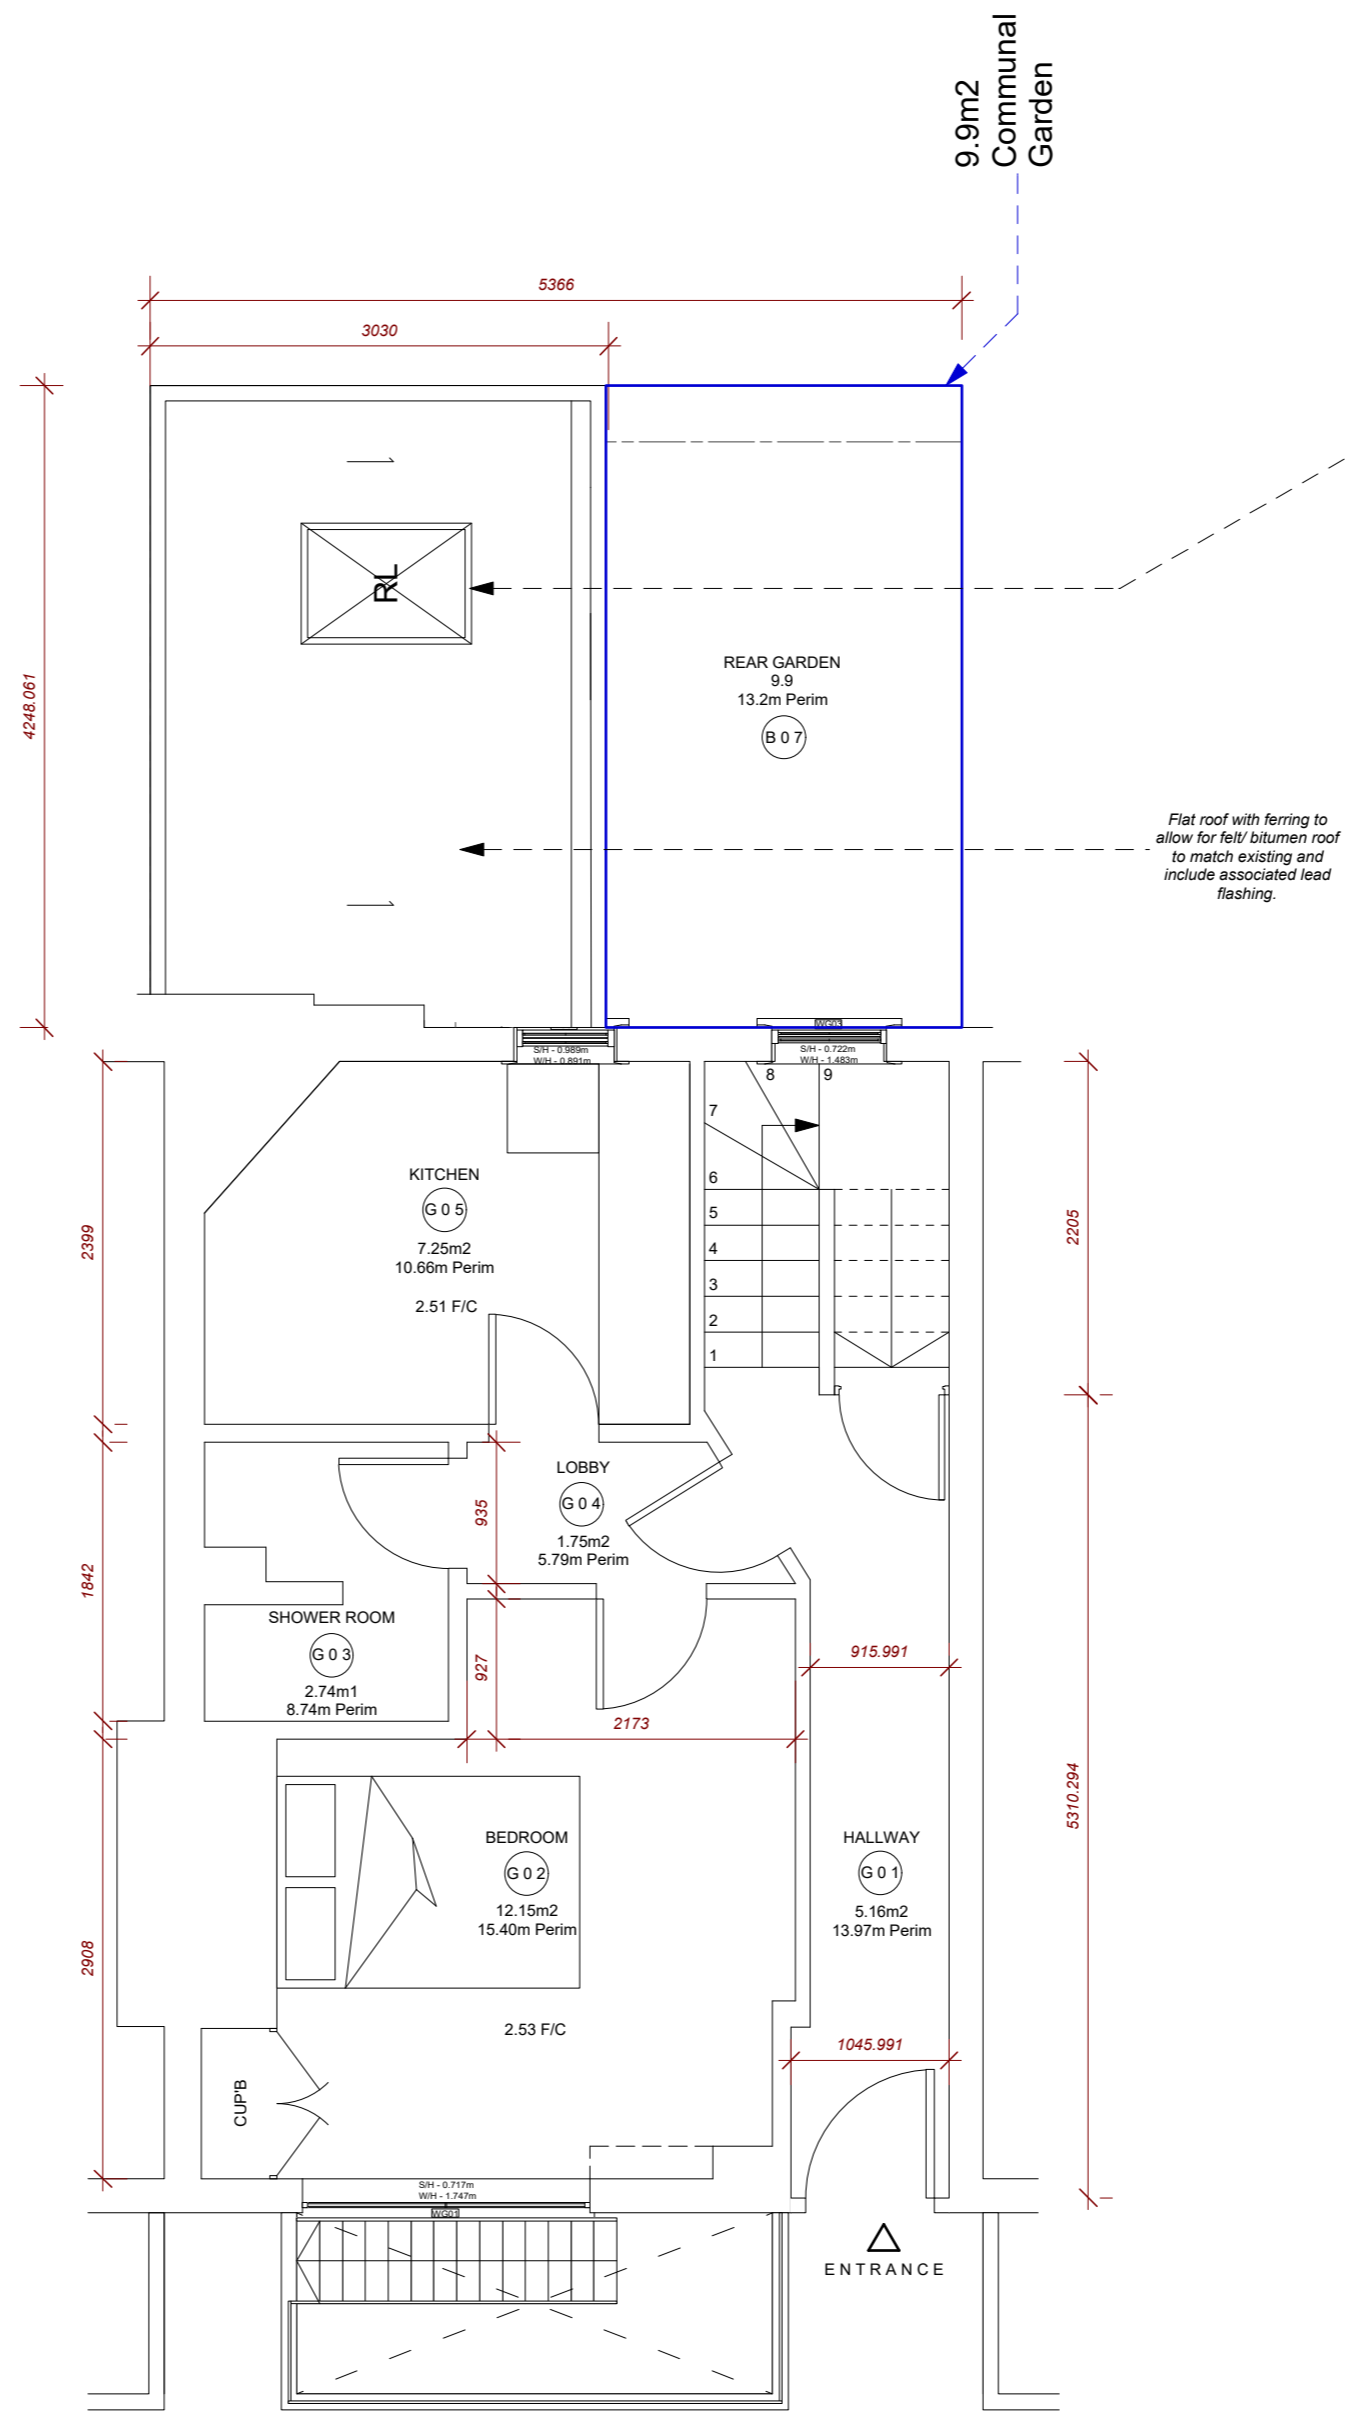

**Lantern**  
 Considered an architectural feature as well as a skylight our pyramid and lantern products are a contemporary evolution of the traditional roof lantern.  
 Glass to glass joins feature extensively on these skylights minimizing visible framework and maximizing the amount of natural daylight that will flood into your building.  
 The lantern skylight a low profile 7/12 pitch version with internal supporting angles.  
 All framework is thermally broken and low emissivity glass used throughout for fantastic thermal performance.

Flat roof with furring to allow for felt/bitumen roof to match existing and include associated lead flashing.

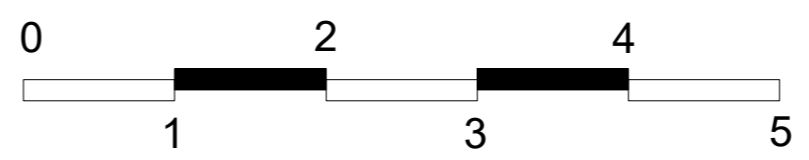

HSD 40 Blackberry Farm Ct Heston, TW5 9EH harj_suri@gmail.co.uk 07449 118283	Project No:	0217	Drawing	Revision
	21 SCALA STREET W1T 2HW		Proposed Plans	REV a
Scale	Drawn	Drawing No:		
1:50@A2	HSSURI	dwg10		

