


01 PROPOSED GROUND FLOOR PLAN  
scale 1:100



02 PROPOSED ROOF PLAN  
scale 1:100

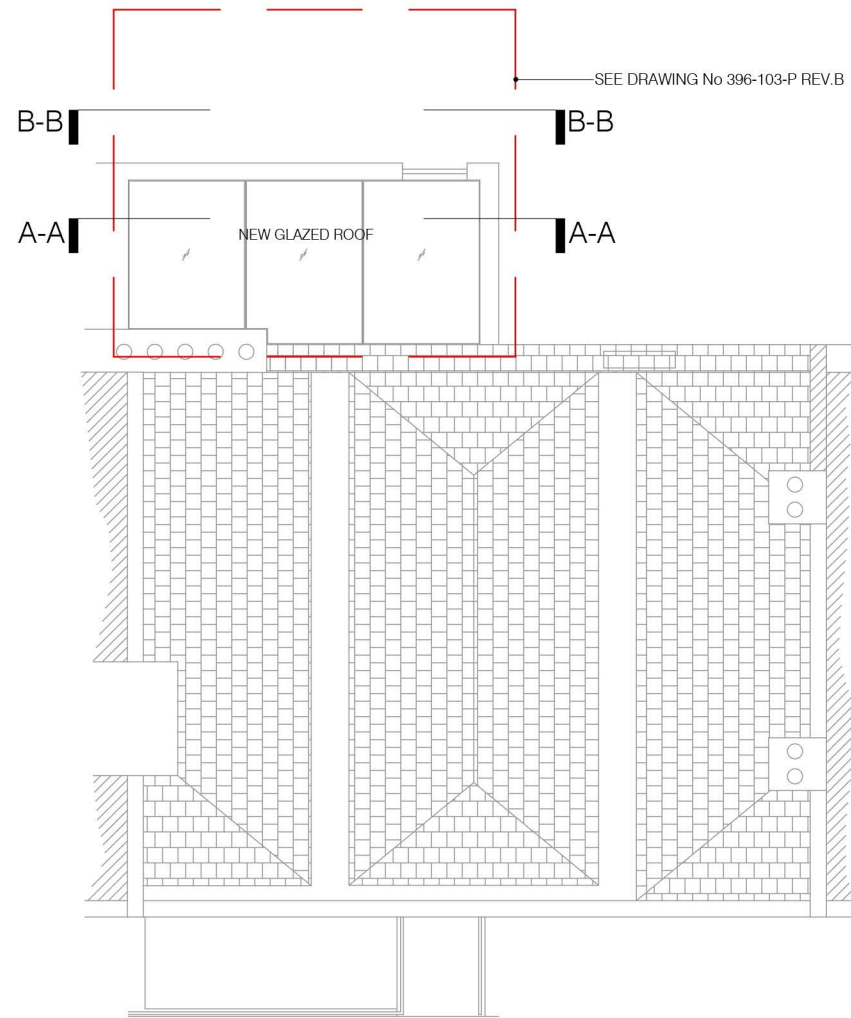


06.04.2018 REV. C  
17.06.2016 REV. B

project  
116 DRUMMOND STREET  
NW1 2HN


drawing  
PROPOSED PLANS

|           |                 |
|-----------|-----------------|
| number    | date            |
| 396-101-P | 24.11.2015      |
| scale     | revision        |
| 1:100@A3  | PLANNING/REV. C |


**BRIAN O'REILLY ARCHITECTS**  
31 Oval Road LONDON NW1 7EA  
Tel: +44 (0)20 7267 1184  
www.brianoreillyarchitects.com  
mail@brianoreillyarchitects.com

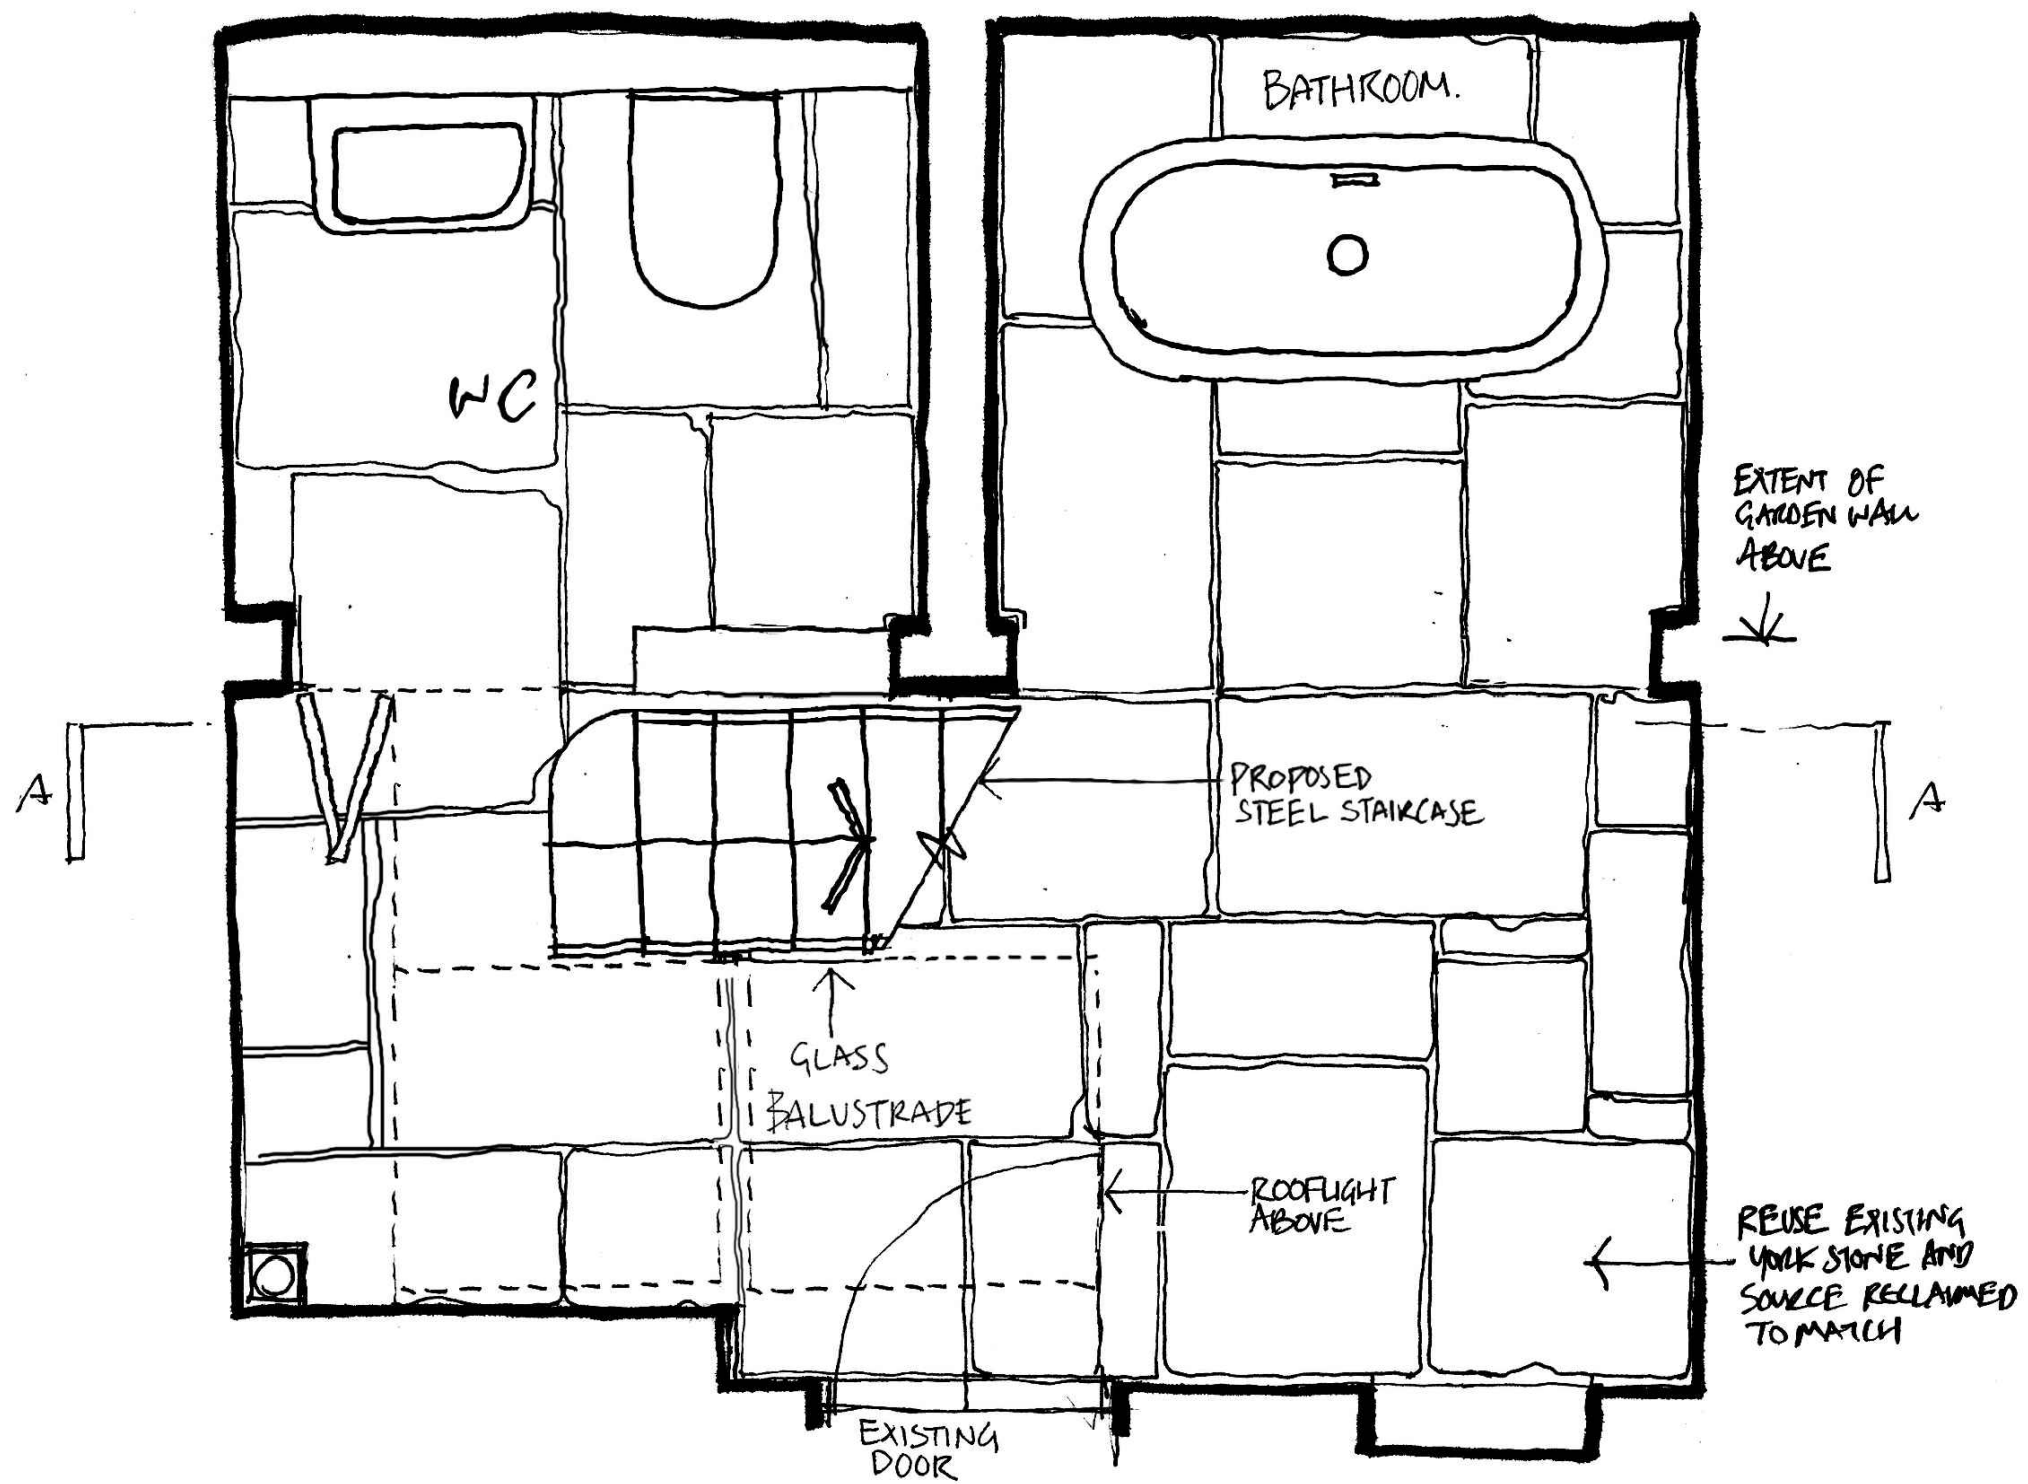

01 PROPOSED LOWER GROUND FLOOR PLAN  
scale 1:25

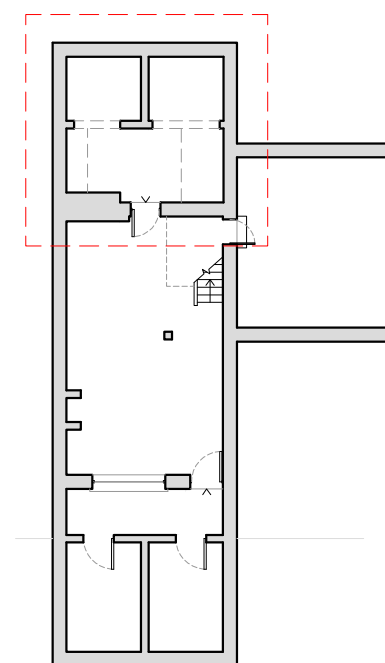

02 EXISTING KEY PLAN

 

Meters

06.04.2018 REV. C  
17.06.2016 REV. B

project  
116 DRUMMOND STREET  
NW1 2HN


drawing  
PROPOSED LOWER GROUND  
FLOOR PLAN

number date  
396N-101-P/B 06.04.2018


scale revision  
1:25@A3 PLANNING/REV. C

**BRIAN O'REILLY ARCHITECTS**

31 Oval Road LONDON NW1 7EA  
Tel: +44 (0)20 7257 1184  
www.brianoreillyarchitects.com  
mail@brianoreillyarchitects.com

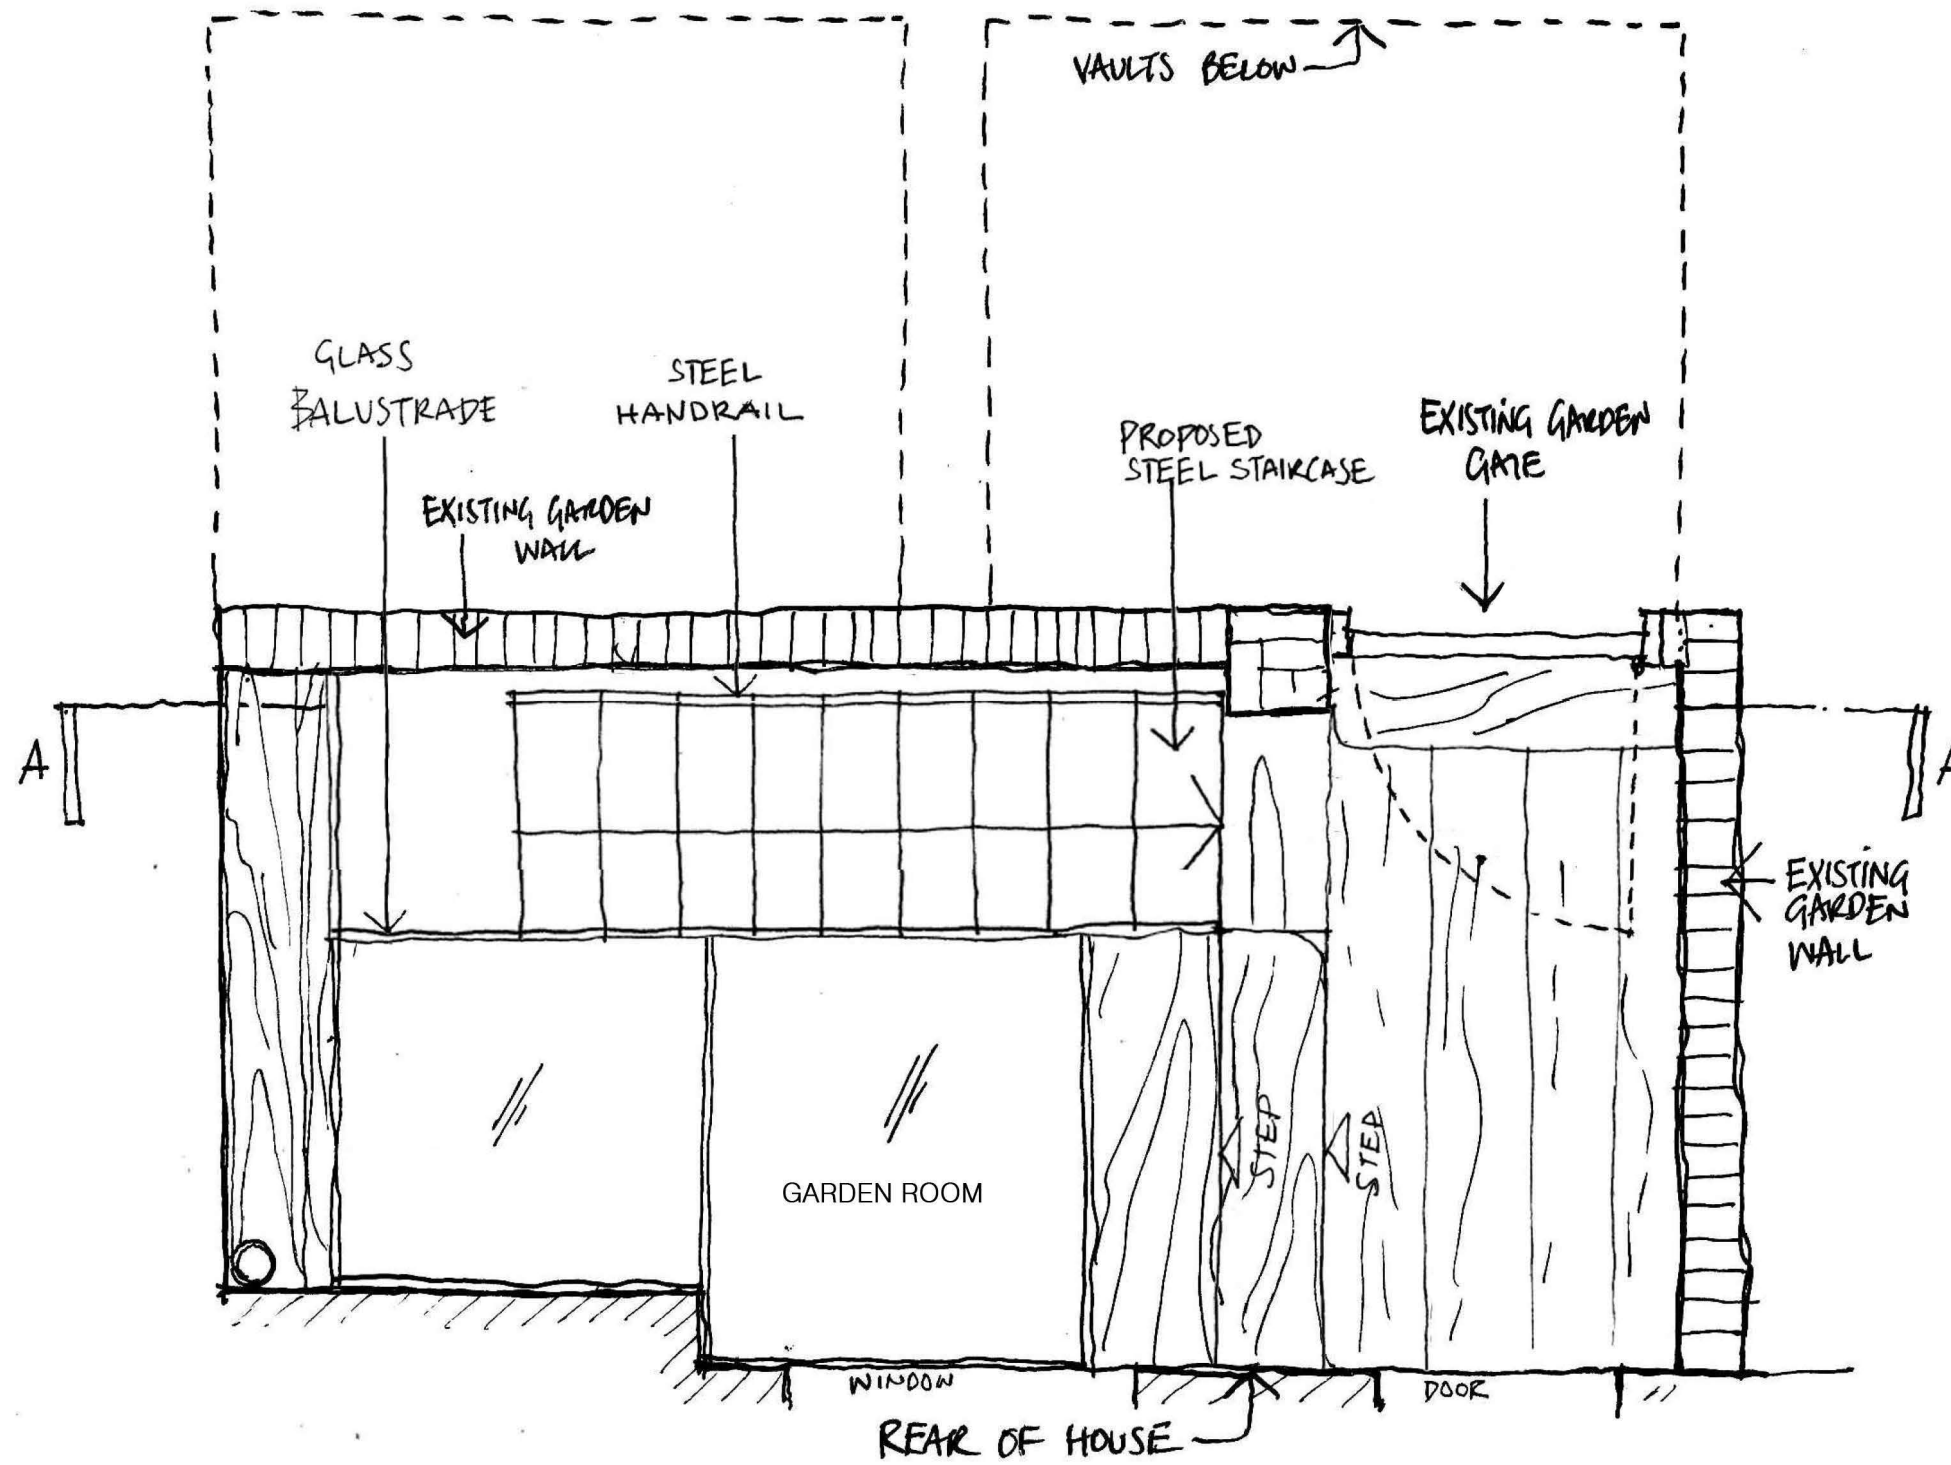

01 PROPOSED GROUND FLOOR PLAN  
scale 1:25

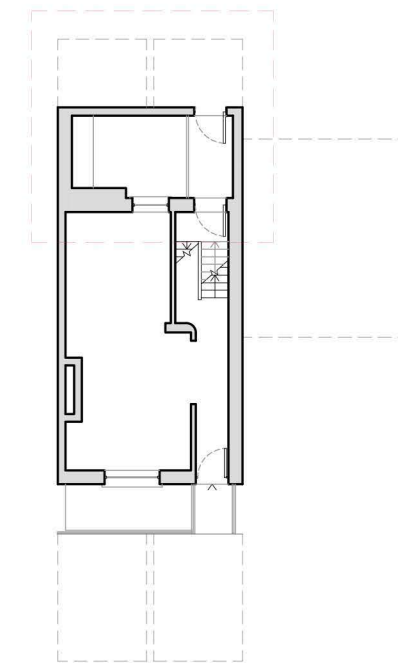

02 EXISTING KEY PLAN



06.04.2018 REV. C  
17.06.2016 REV. B



project  
116 DRUMMOND STREET  
NW1 2HN

drawing  
PROPOSED GROUND  
FLOOR PLAN

|            |                |
|------------|----------------|
| number     | date           |
| 396N-102-P | 06.04.2018     |
| scale      | revision       |
| 1:25@A3    | PLANNING/REV_C |

BRIAN O'REILLY ARCHITECTS

31 Oval Road LONDON NW1 7EA  
Tel: +44 (0)20 7267 1184  
www.brianoreillyarchitects.com  
mail@brianoreillyarchitects.com

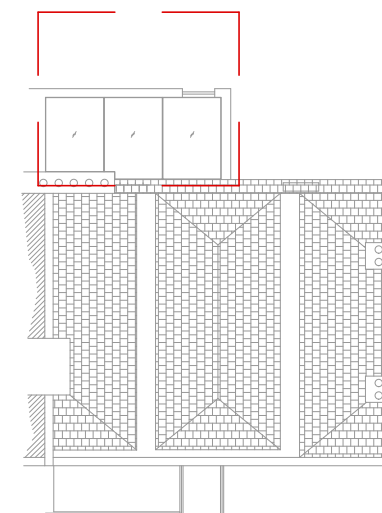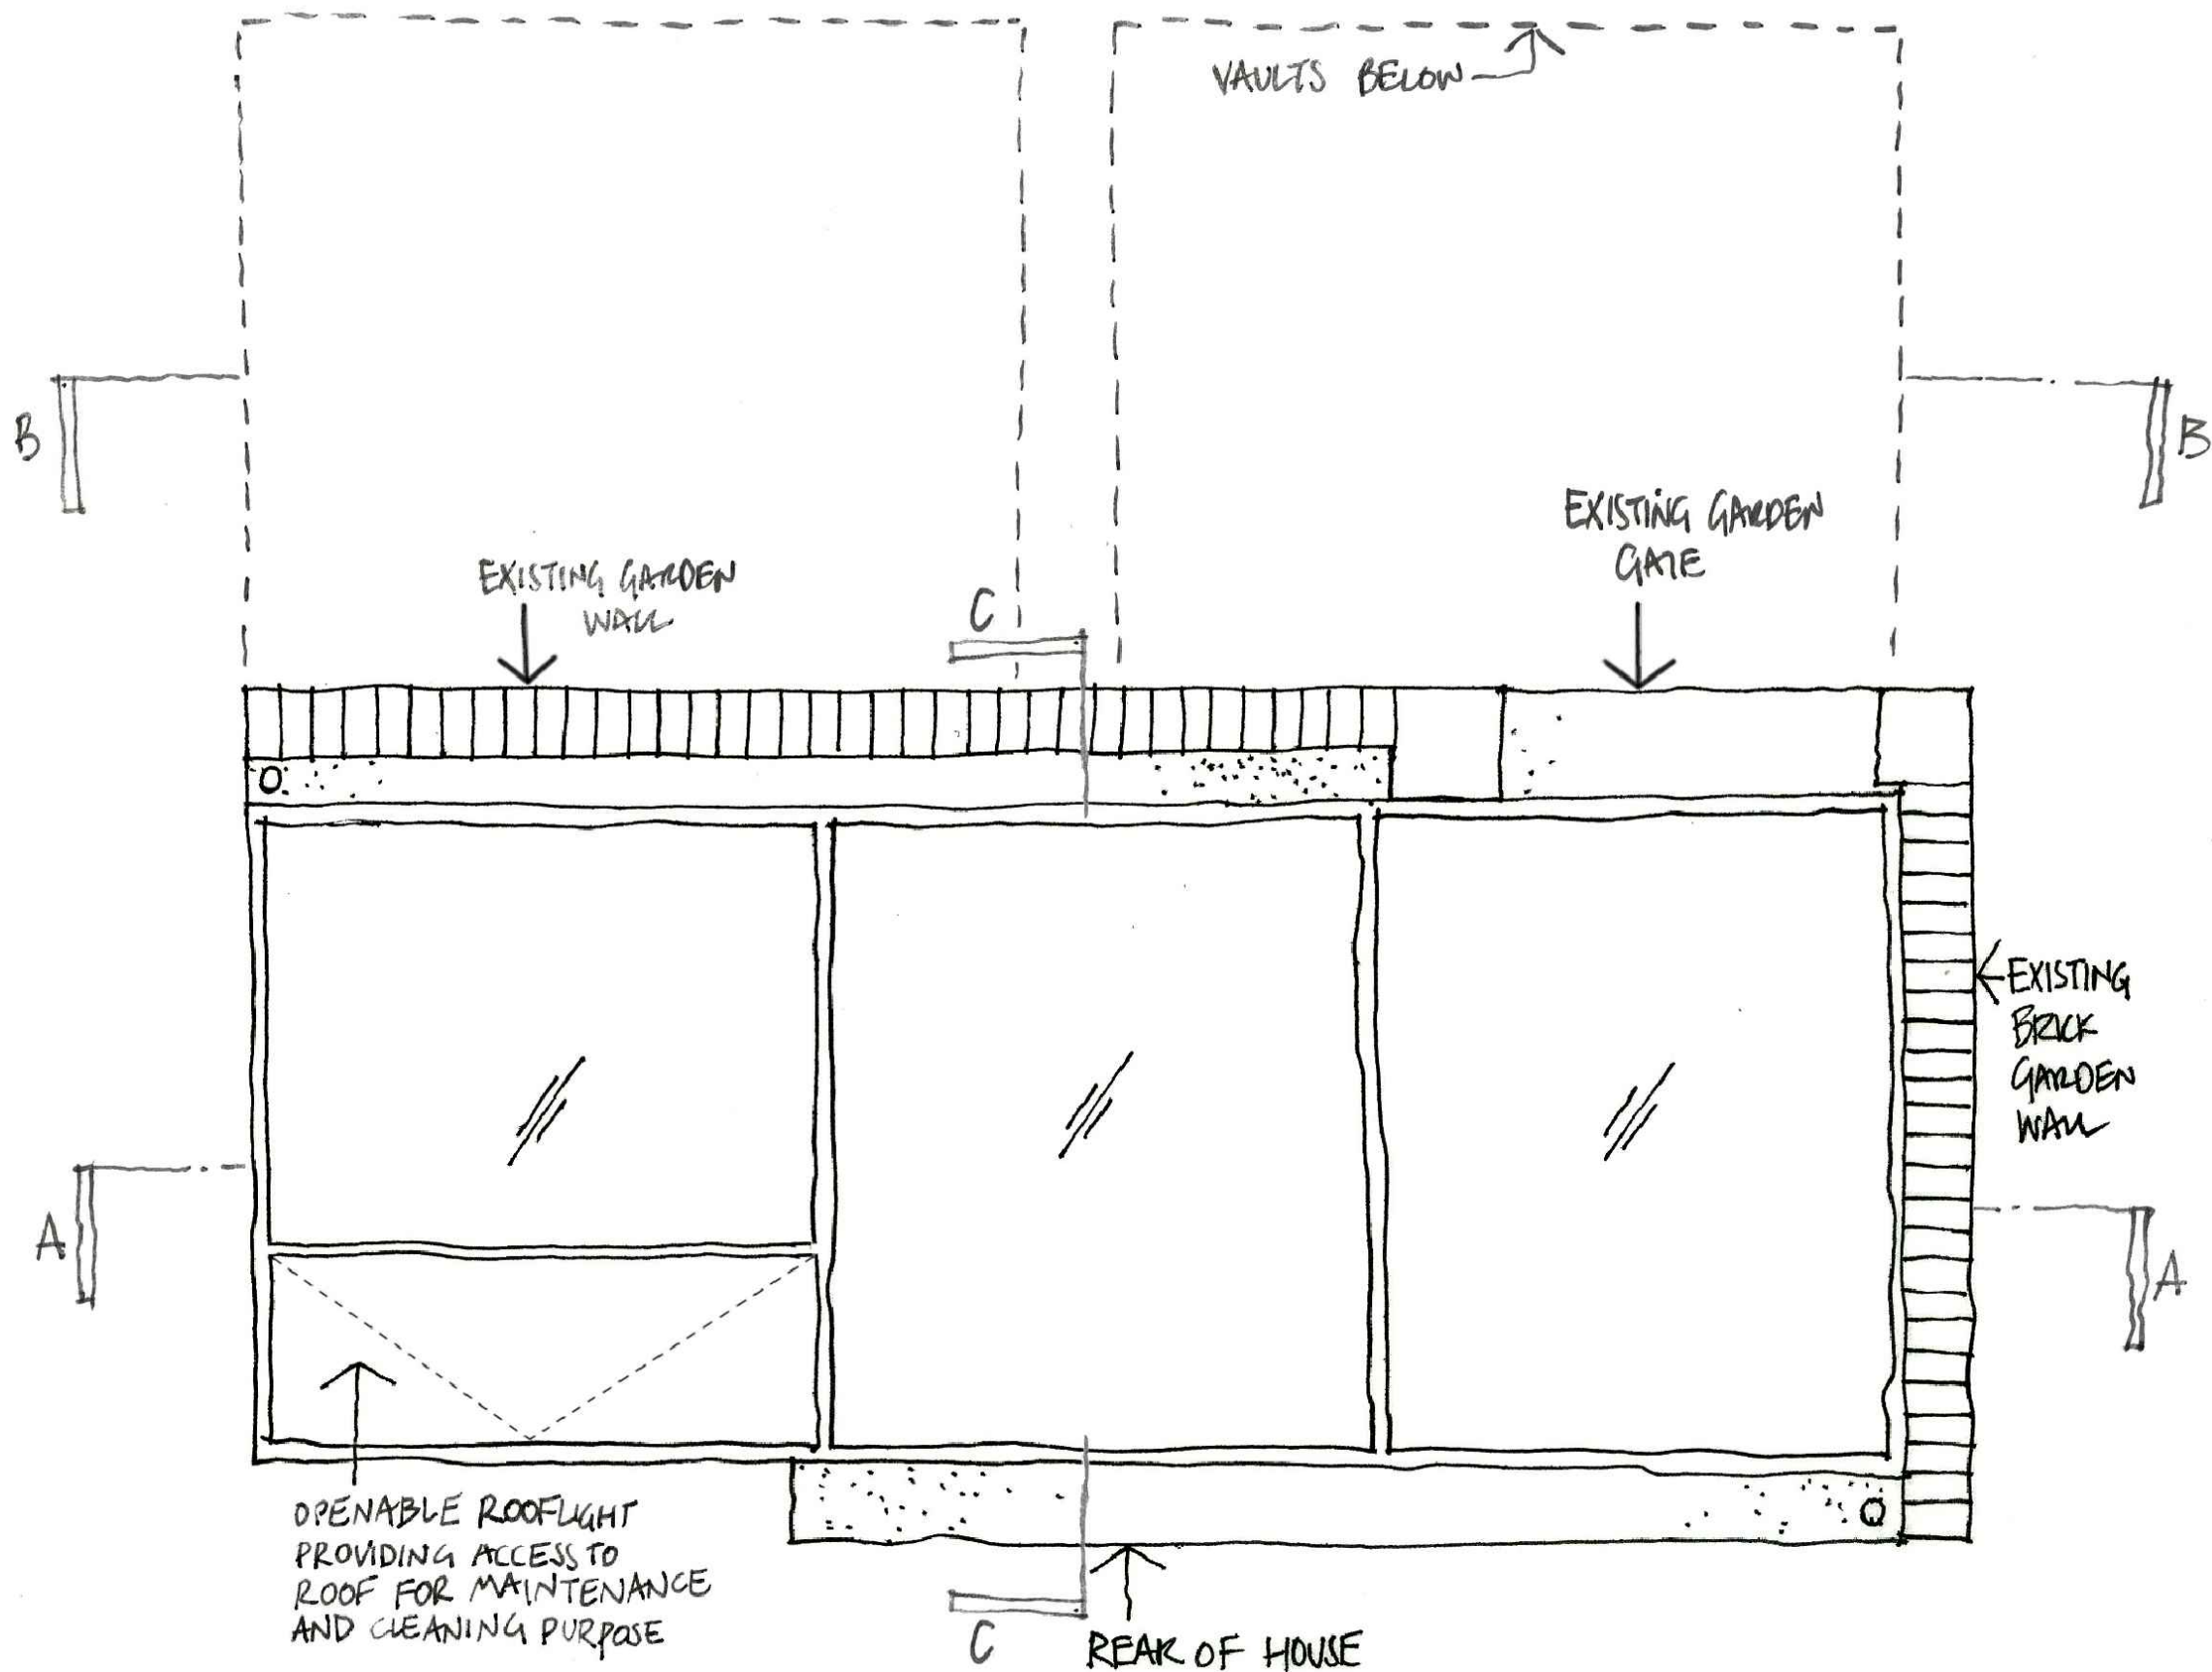

01 PROPOSED ROOF PLAN  
scale 1:20

06.04.2018 REV. C  
17.06.2016 REV. B


project  
116 DRUMMOND STREET  
NW1 2HN  
drawing  
PROPOSED ROOF PLAN

| number    | date            |
|-----------|-----------------|
| 396-103-P | 24.11.2015      |
| scale     | revision        |
| 1:20@A3   | PLANNING/REV. C |


**BRIAN O'REILLY ARCHITECTS**  
31 Oval Road LONDON NW1 7EA  
Tel: +44 (0)20 7267 1184  
www.brianoreillyarchitects.com  
mail@brianoreillyarchitects.com



**01** PROPOSED FRONT ELEVATION  
scale 1:100

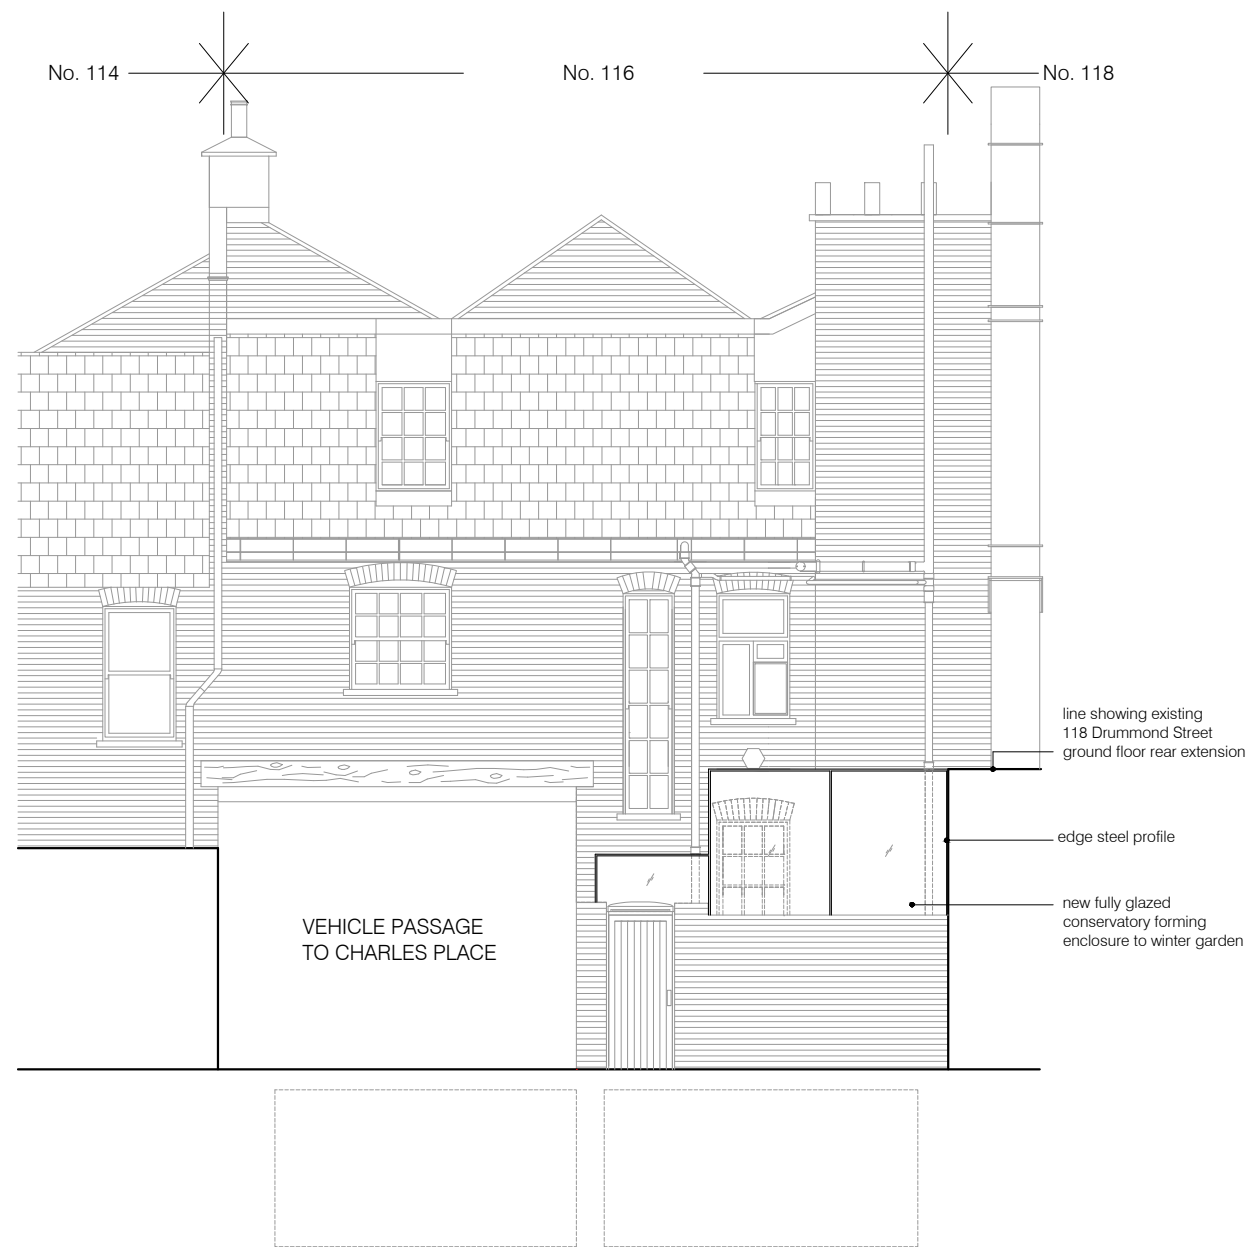

**02** PROPOSED REAR ELEVATION  
scale 1:100

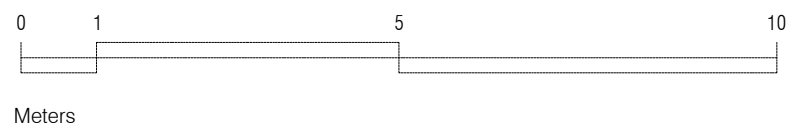

06.04.2018 REV. C  
17.06.2016 REV. B


project  
116 DRUMMOND STREET  
NW1 2HN

drawing  
PROPOSED ELEVATIONS


|           |                 |
|-----------|-----------------|
| number    | date            |
| 396-200-P | 24.11.2015      |
| scale     | revision        |
| 1:100@A3  | PLANNING/REV. C |

**BRIAN O'REILLY ARCHITECTS**

31 Oval Road LONDON NW1 7EA  
Tel: +44 (0)20 7267 1184  
www.brianoreillyarchitects.com  
mail@brianoreillyarchitects.com

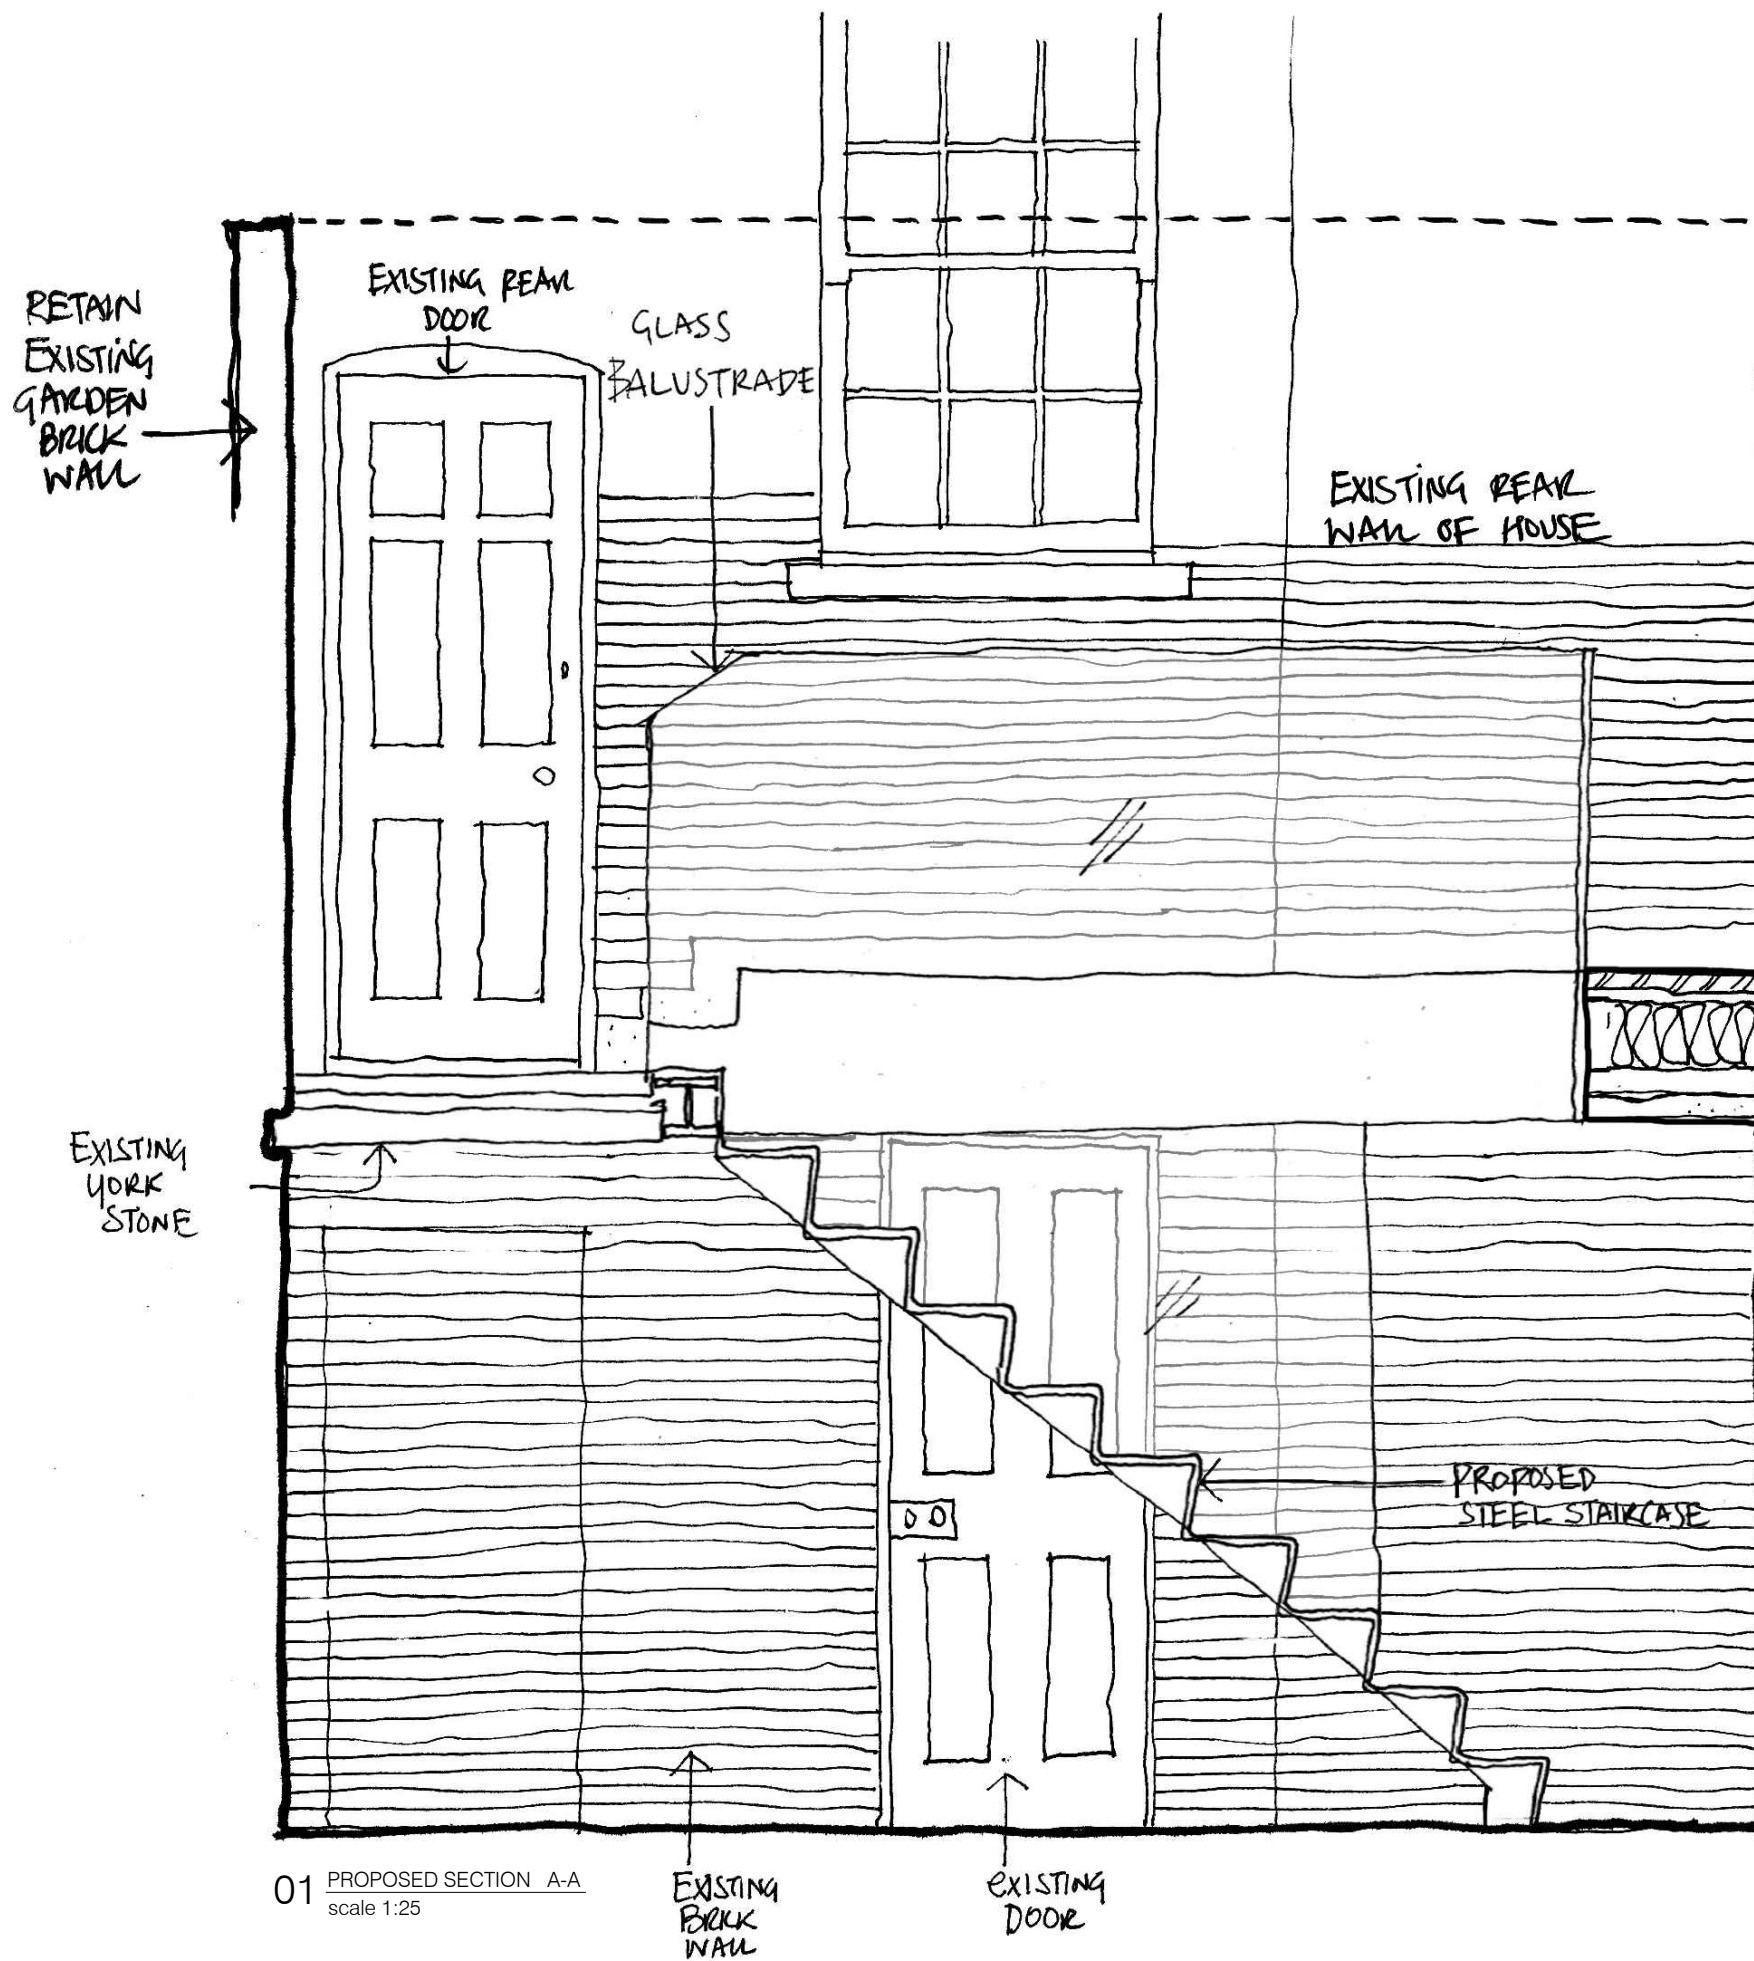

01 PROPOSED SECTION A-A  
scale 1:25

 

Meters


06.04.2018 REV. C  
17.06.2016 REV. B

project  
116 DRUMMOND STREET  
NW1 2HN

drawing  
PROPOSED SECTION A-A

number 396N-300-P/B  
date 06.04.2018  
scale 1:25@A3  
revision PLANNING/ REV. C

**BRIAN O'REILLY ARCHITECTS**  
31 Oval Road LONDON NW1 7EA  
Tel: +44 (0)20 7267 1184  
www.brianoreillyarchitects.com  
mail@brianoreillyarchitects.com

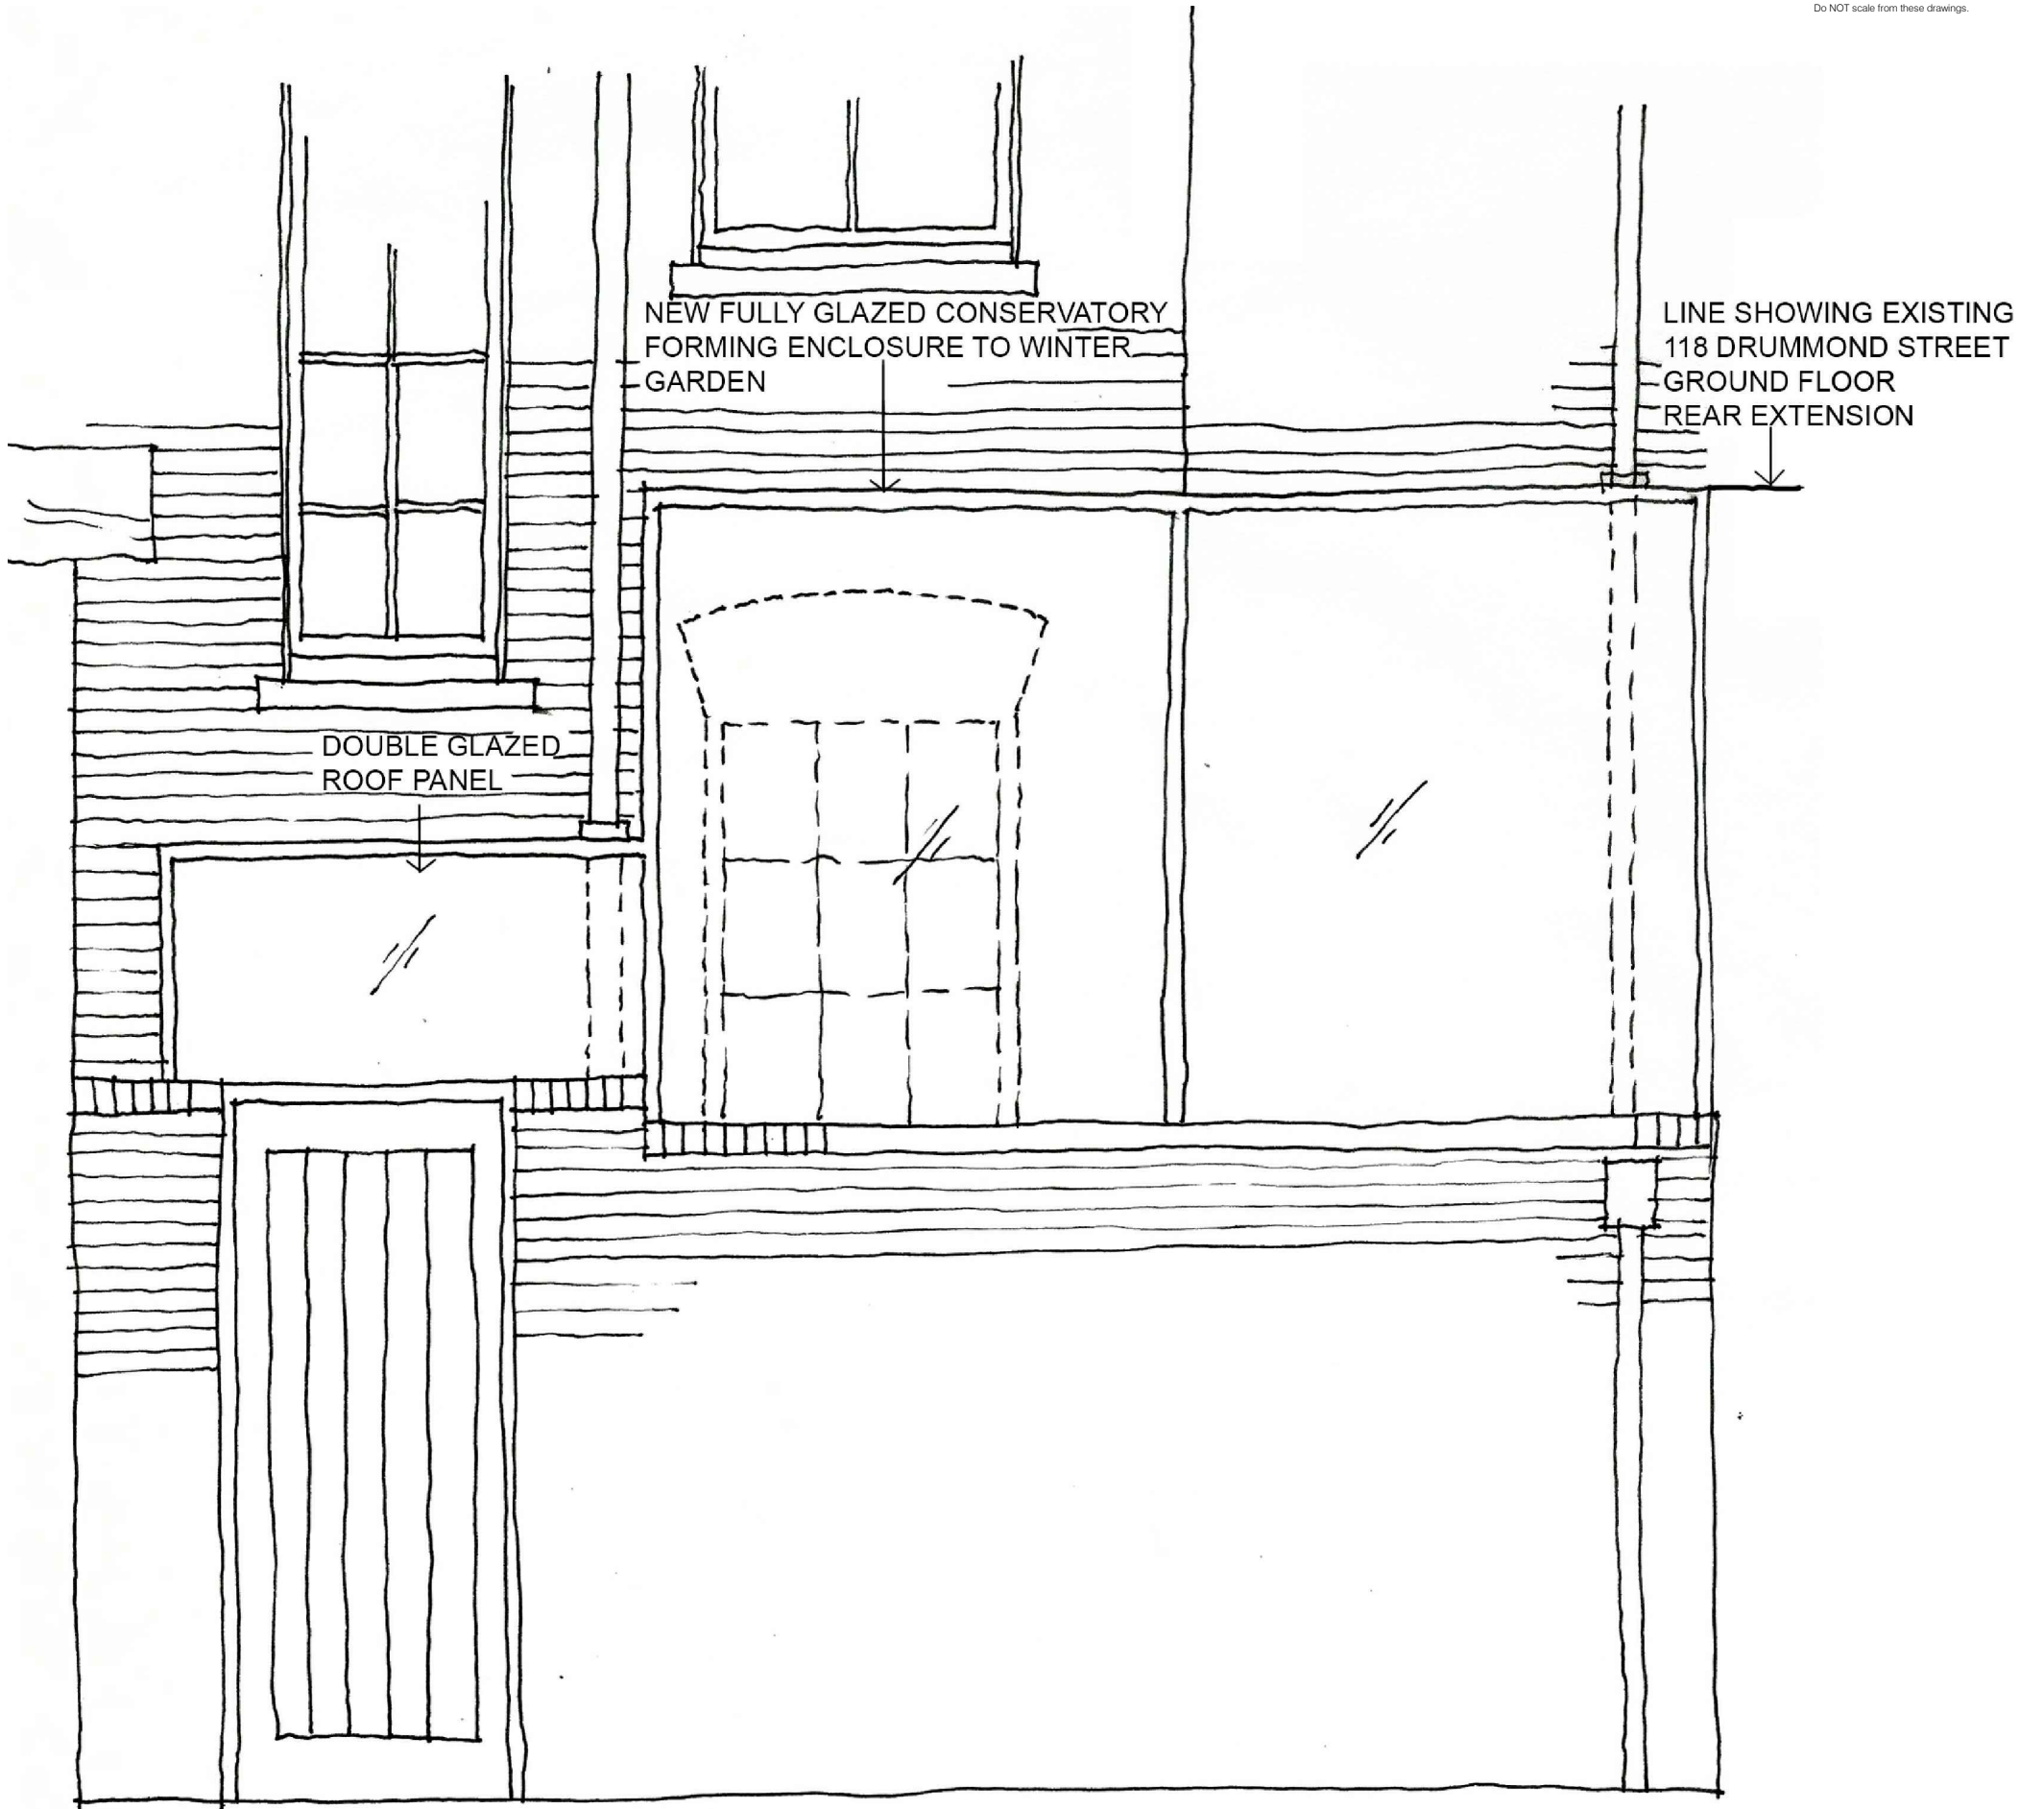

01 PROPOSED SECTION B-B  
scale 1:20

06.04.2018 REV. C  
17.06.2016 REV. B

project  
116 DRUMMOND STREET  
NW1 2HN  
drawing  
PROPOSED SECTION B-B

| number    | date            |
|-----------|-----------------|
| 396-301-P | 24.11.2015      |
| scale     | revision        |
| 1:20@A3   | PLANNING/REV. C |

**BRIAN O'REILLY ARCHITECTS**  
31 Oval Road LONDON NW1 7EA  
Tel: +44 (0)20 7267 1184  
www.brianoreillyarchitects.com  
mail@brianoreillyarchitects.com