




INTERNAL ELEVATION

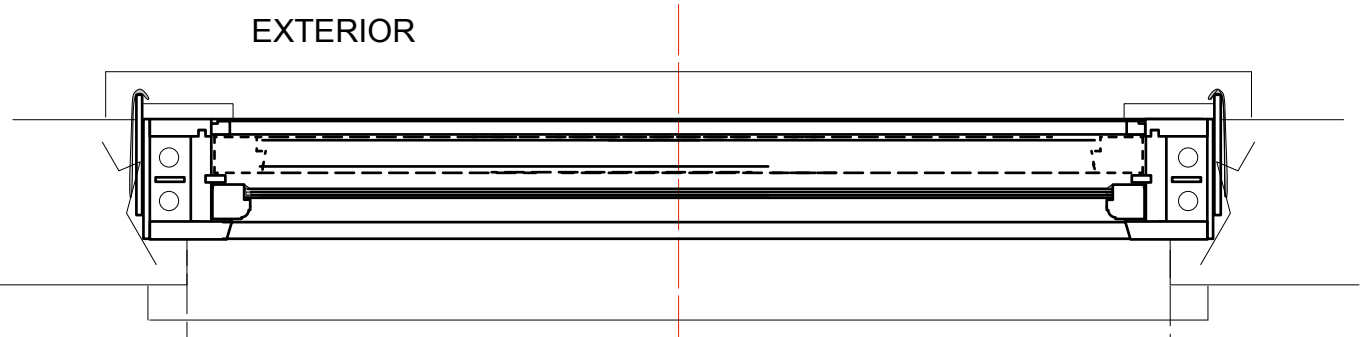

PLAN

 


SCALE 1:10

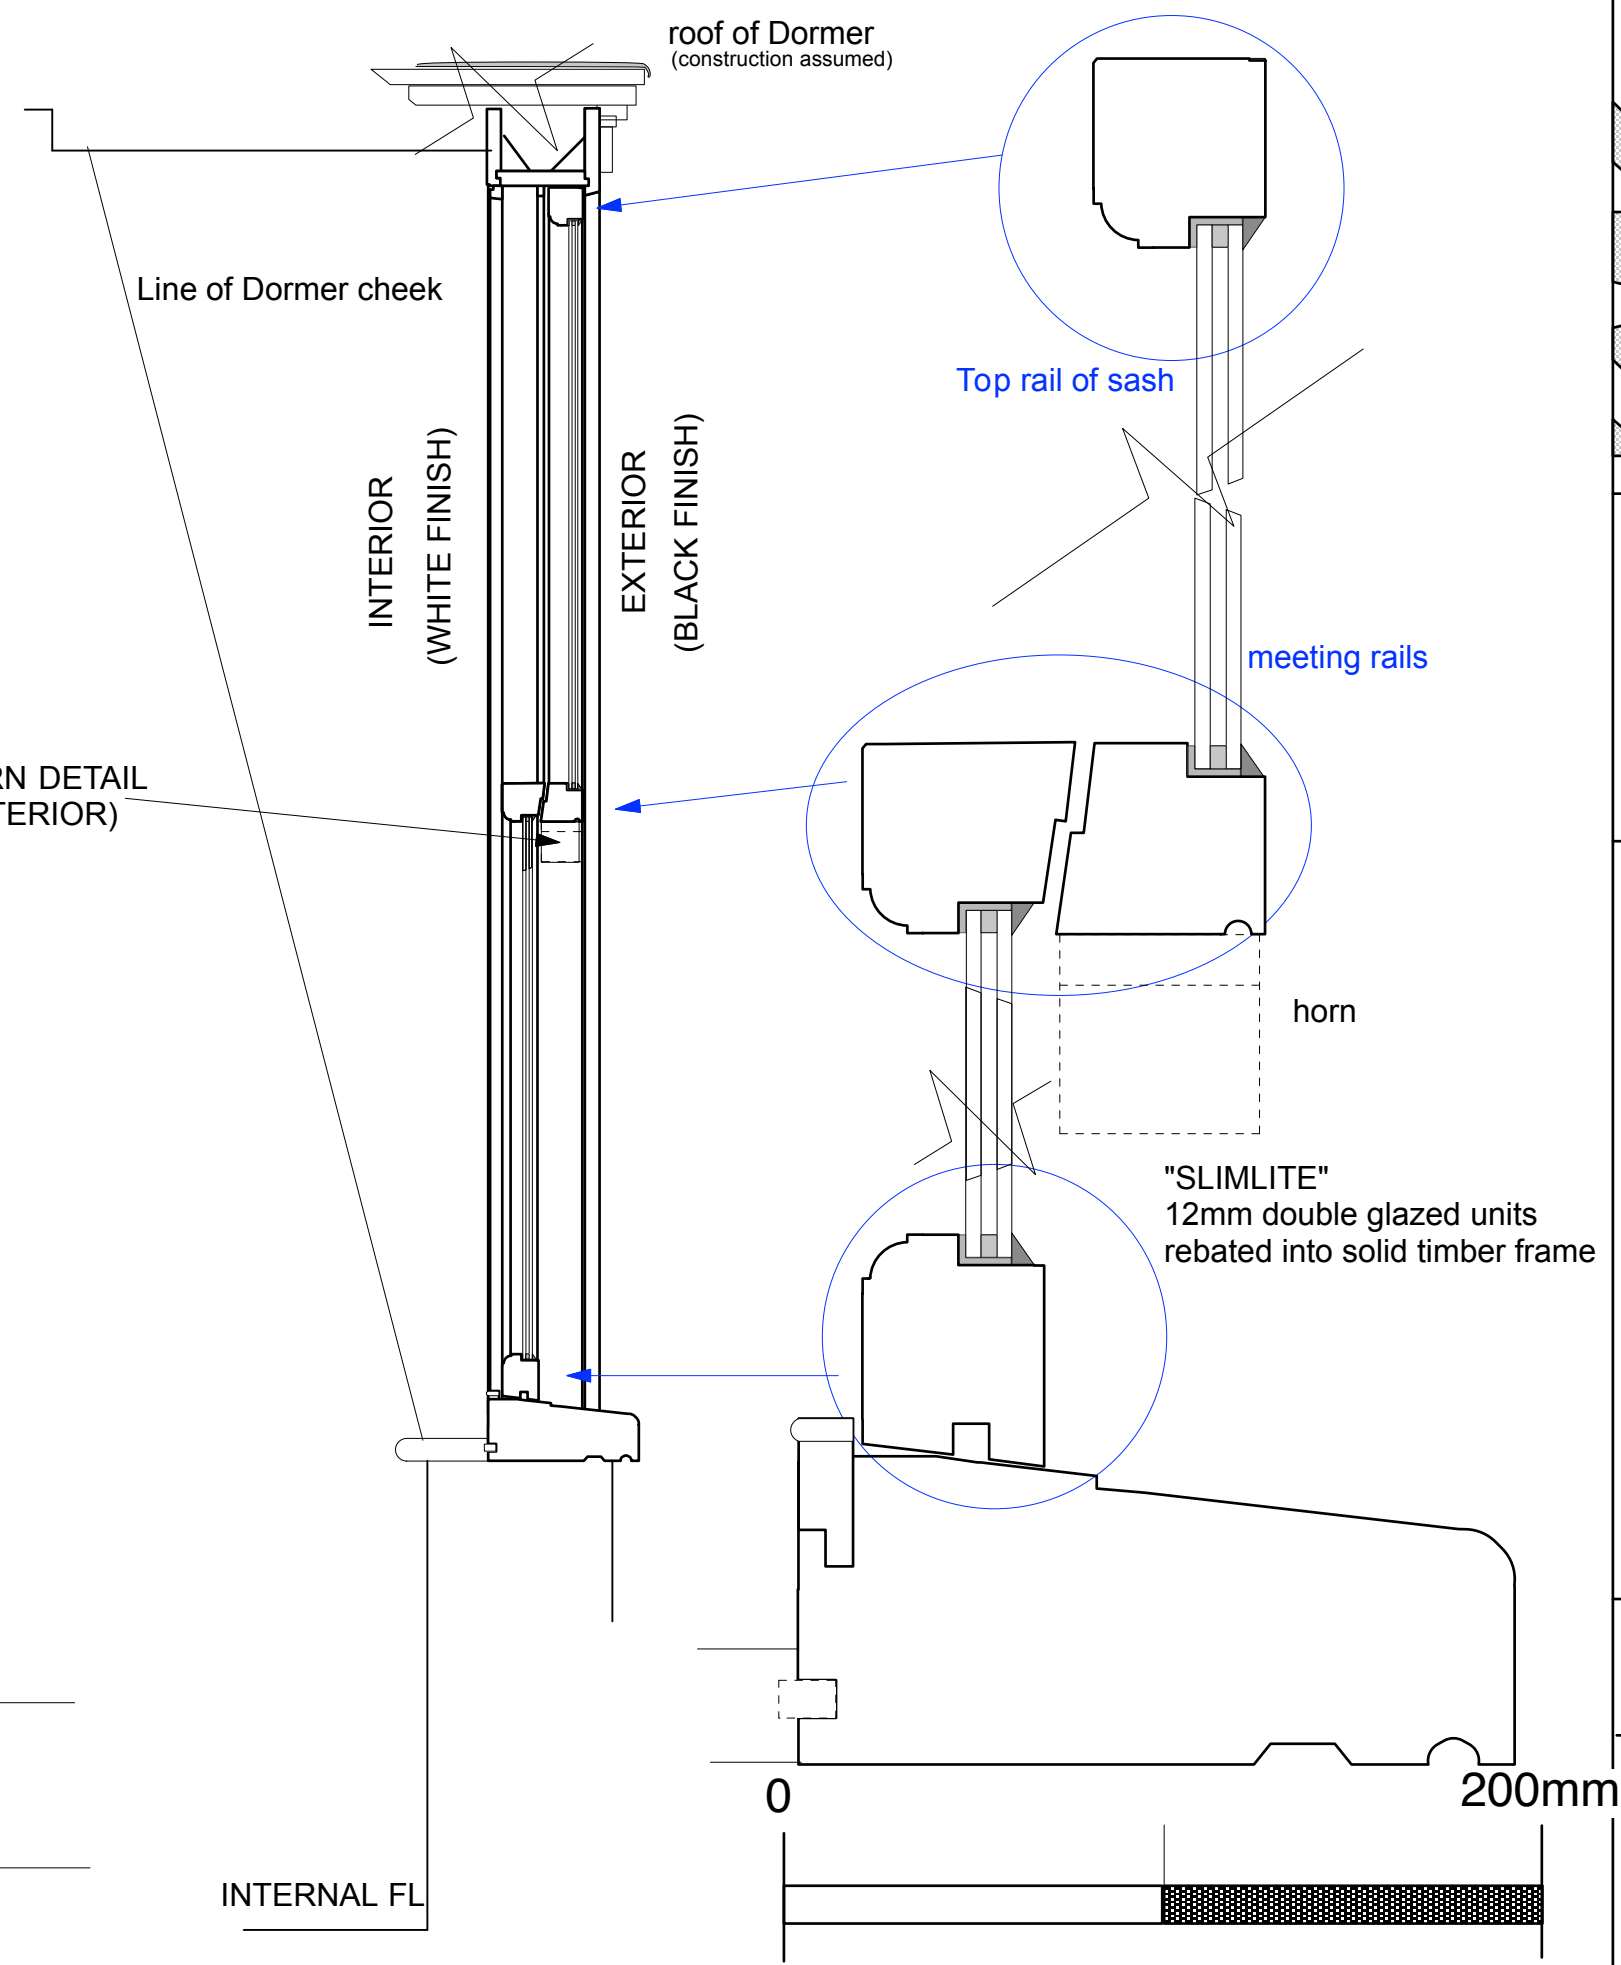

INTERNAL FL

SCALE 1:2 @ A3

**FRONT ELEVATION PROPOSED WINDOWS W1/W2/W3 TYPE A**  
 Flat 19, White Hall, 9-11 Bloomsbury Square, WC1A 2LP

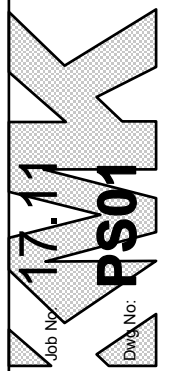

KMK Architects Ltd.  
 Phone/ 020 7582 7527  
 Email/ info@kmarchitects.co.uk  
 85 Lambeth Walk, London  
 SE11 6DX

Flat 19, White Hall, 9-11 Bloomsbury Sq  
 LONDON WC1A 2LP  
**EXISTING WINDOW SCHEDULE 1 of 2**  
 1:10 @ A3

JOB:  
 DRAWING:  
 SCALE:

REVISIONS:

© copyright kmk architects 2018