


- Notes:  
 1. Do not scale. Dimensions govern.  
 2. All dimensions are in millimetres unless noted otherwise.  
 3. All dimensions to be verified on site before proceeding with the work.  
 4. The designer shall be notified in writing of any discrepancies.

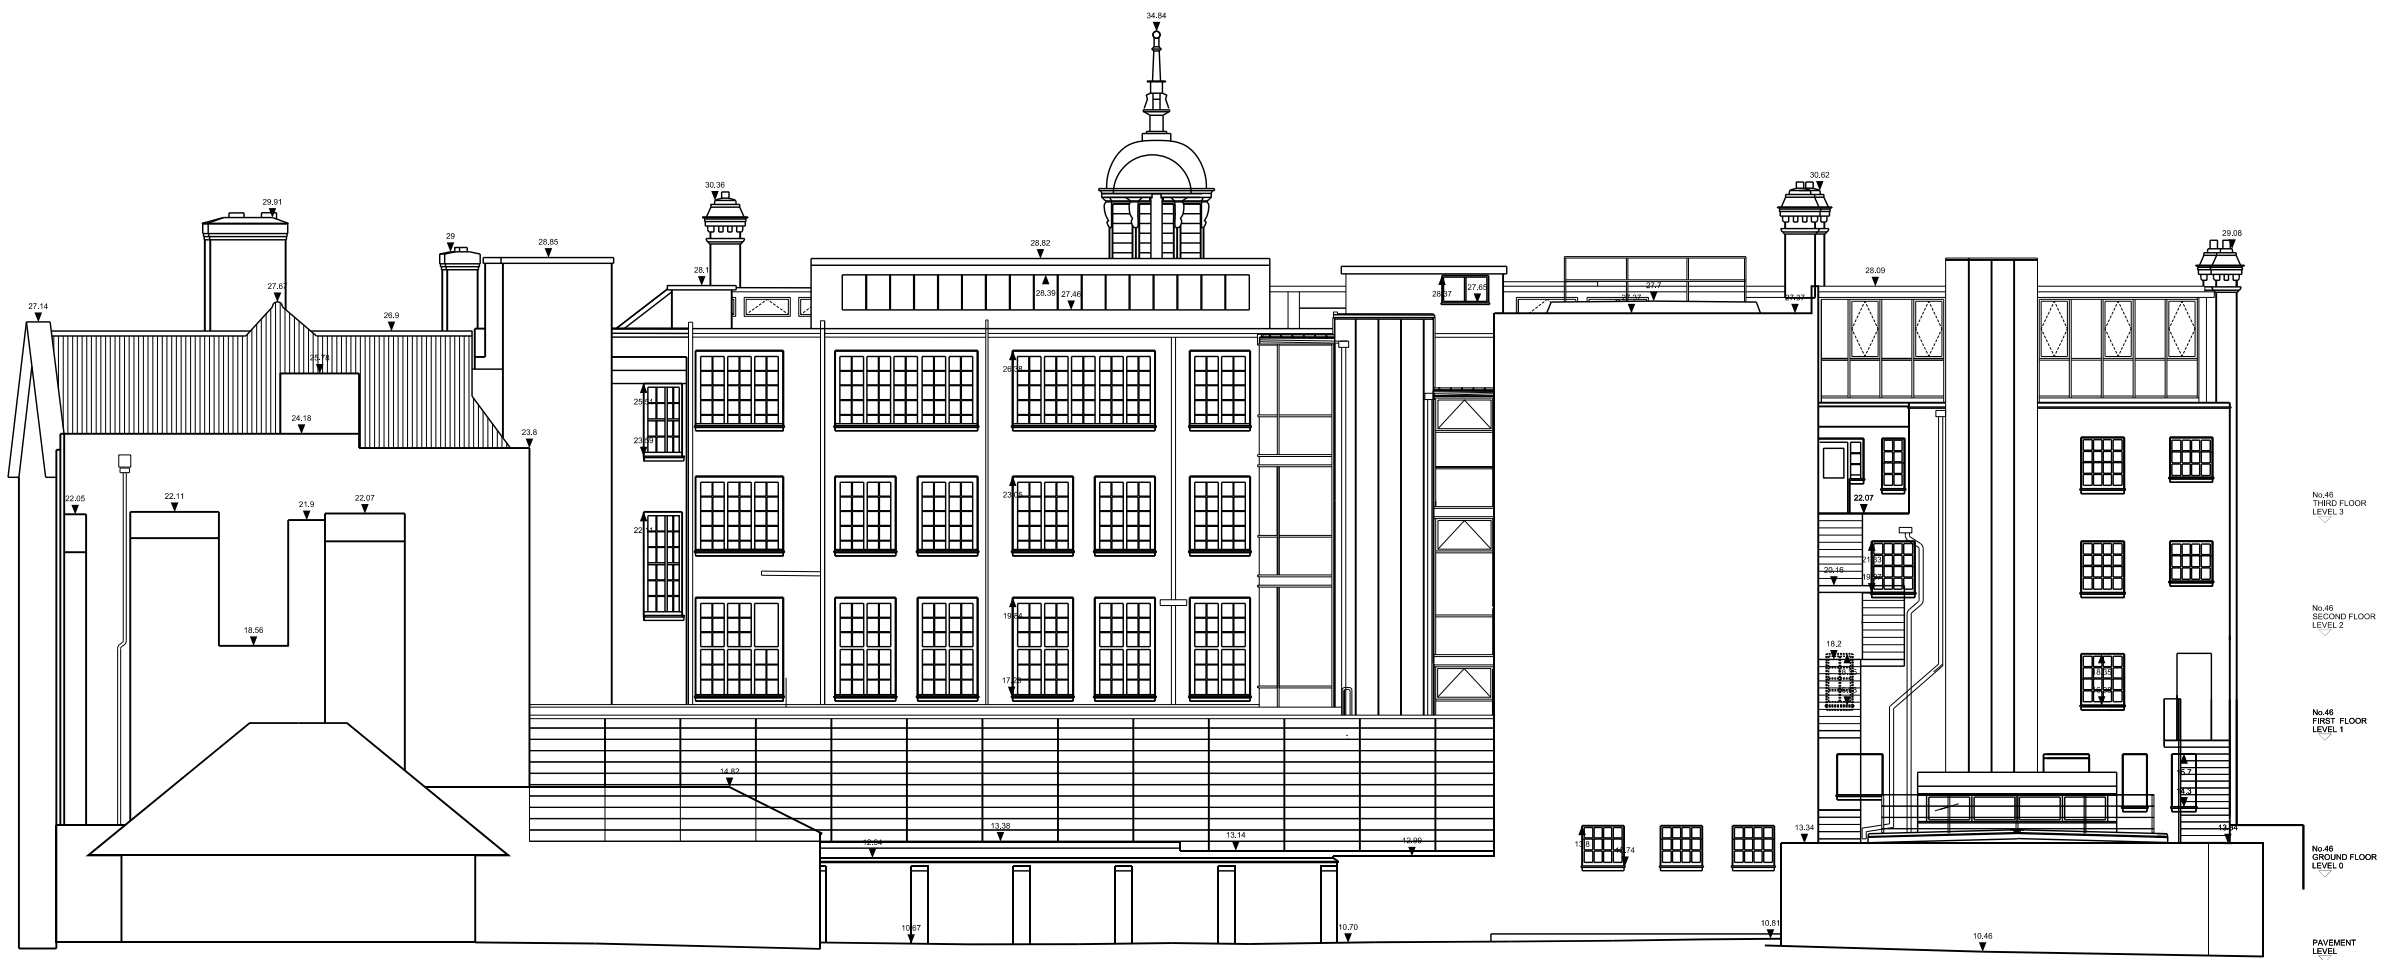

01 Existing North Elevation



02 Existing South Elevation

Rev	Date	Description	Checked
-----	------	-------------	---------

**atomik  
architecture**

Atomik Architecture  
 26 Shacklewell Lane London E8 2EZ  
 T: +44 (0) 207 923 3091  
 E: info@atomikarchitecture.com  
 W: atomikarchitecture.com

Project  
 Working Mens College

Title  
 Existing Elevations:  
 North and South

Project No.	Scale	Drawing Size
0278	1:200	A3

Drawing No.	Revision
0278 (15) 300	

