



Notes:
 1. Do not scale. Dimensions govern.
 2. All dimensions are in millimetres unless noted otherwise.
 3. All dimensions to be verified on site before proceeding with the work.
 4. The designer shall be notified in writing of any discrepancies.

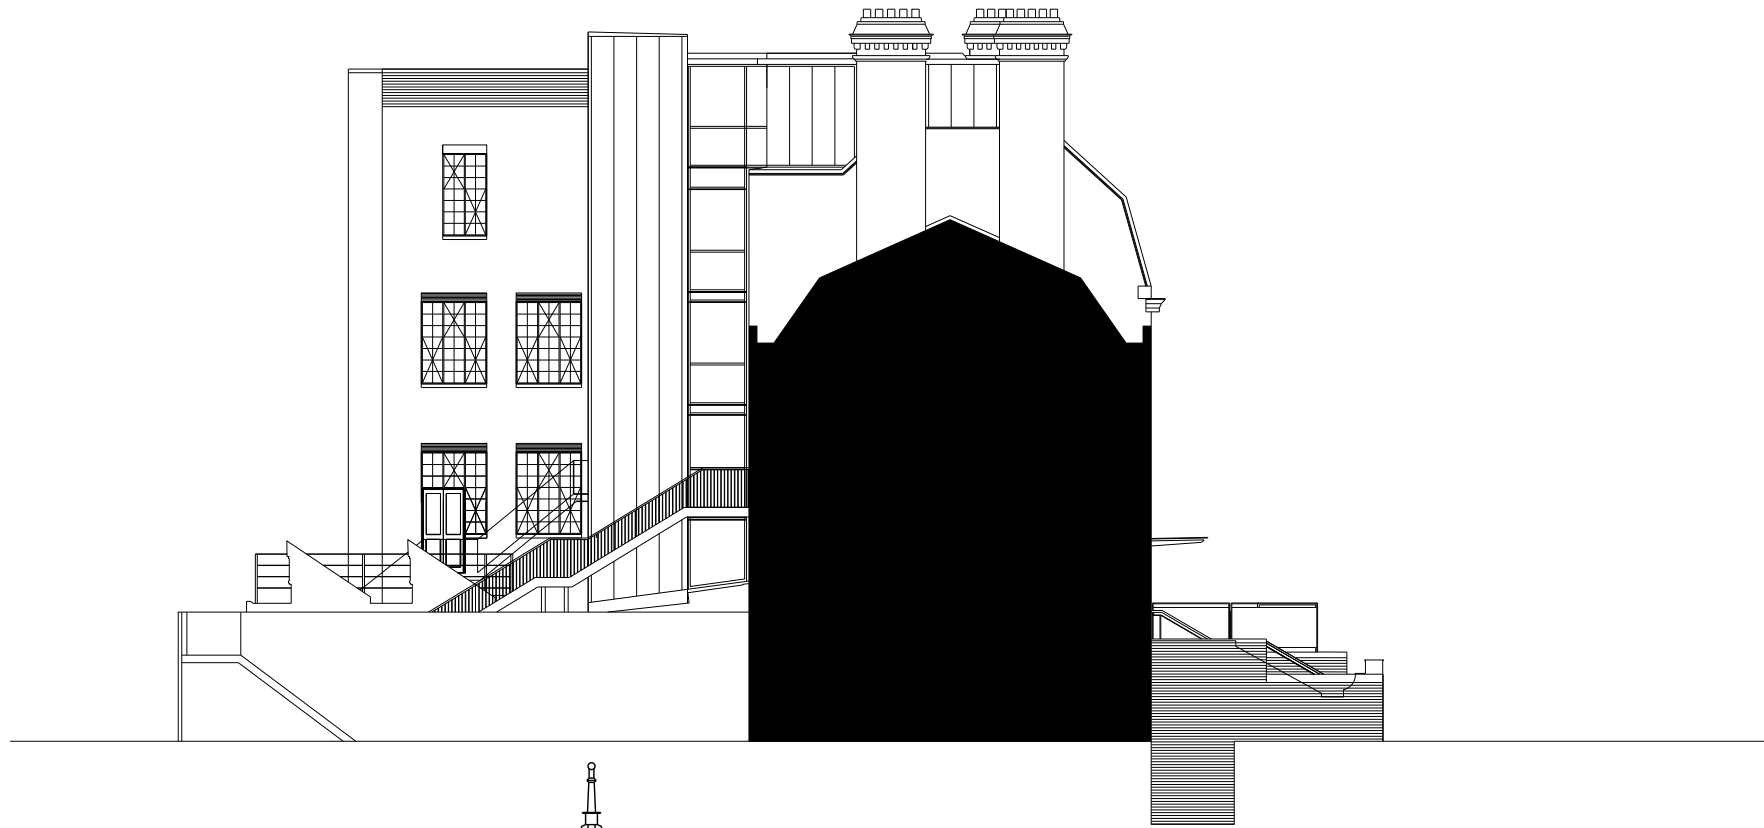

01 Existing East Elevation

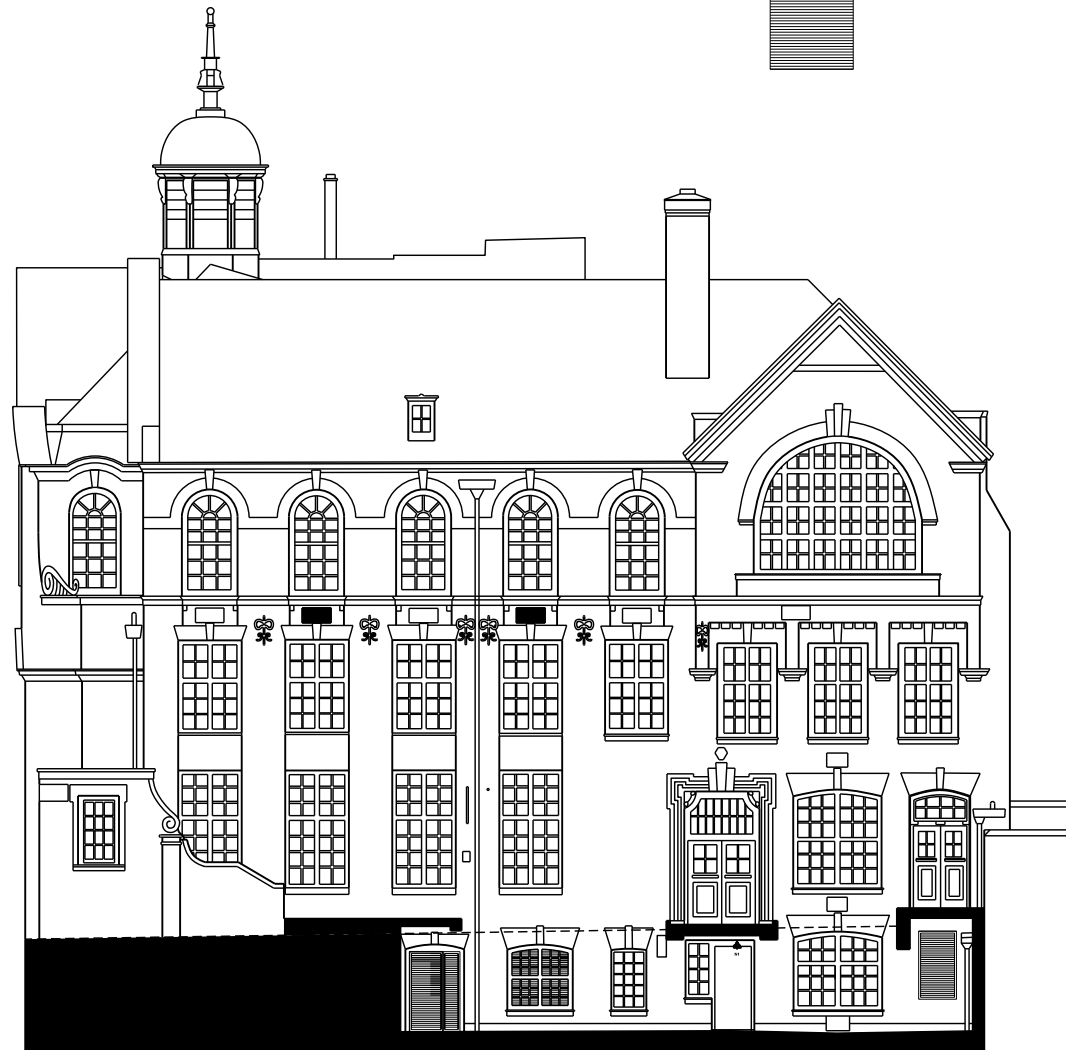

02 Existing West Elevation

Rev	Date	Description	Checked
-----	------	-------------	---------

**atomik
architecture**

Atomik Architecture
 26 Shacklewell Lane London E8 2EZ
 T: +44 (0) 207 923 3091
 E: info@atomikarchitecture.com
 W: atomikarchitecture.com

Project
 Working Mens College

Title
 Existing Elevations:
 East and West

Project No.	Scale	Drawing Size
0278	1:200	A3

Drawing No.	Revision
0278 (15) 302	

